


DEPARTMENT OF TRANSPORTATION CITY OF SANDY SPRINGS CITY OF ROSWELL CITY OF ALPHARETTA

PREPARED BY:



GRESHAM
SMITH AND
PARTNERS

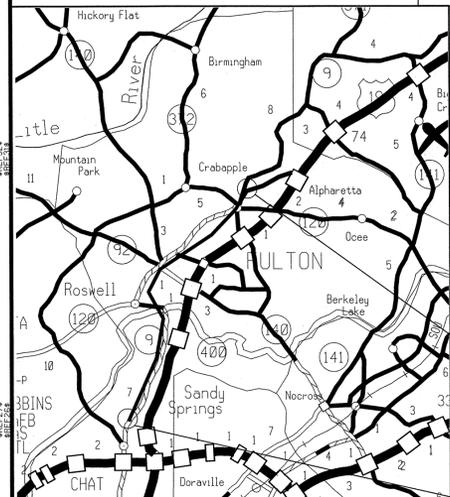


LOCATION SKETCH

END PROJECT
SR 9 @ WINDWARD PKWY.

BEGIN PROJECT
SR 9 @ ABERNATHY RD

SR 9 ATMS FROM ABERNATHY ROAD TO FORSYTH COUNTY LINE CSSTP-0006-00(727)

FEDERAL AID PROJECT

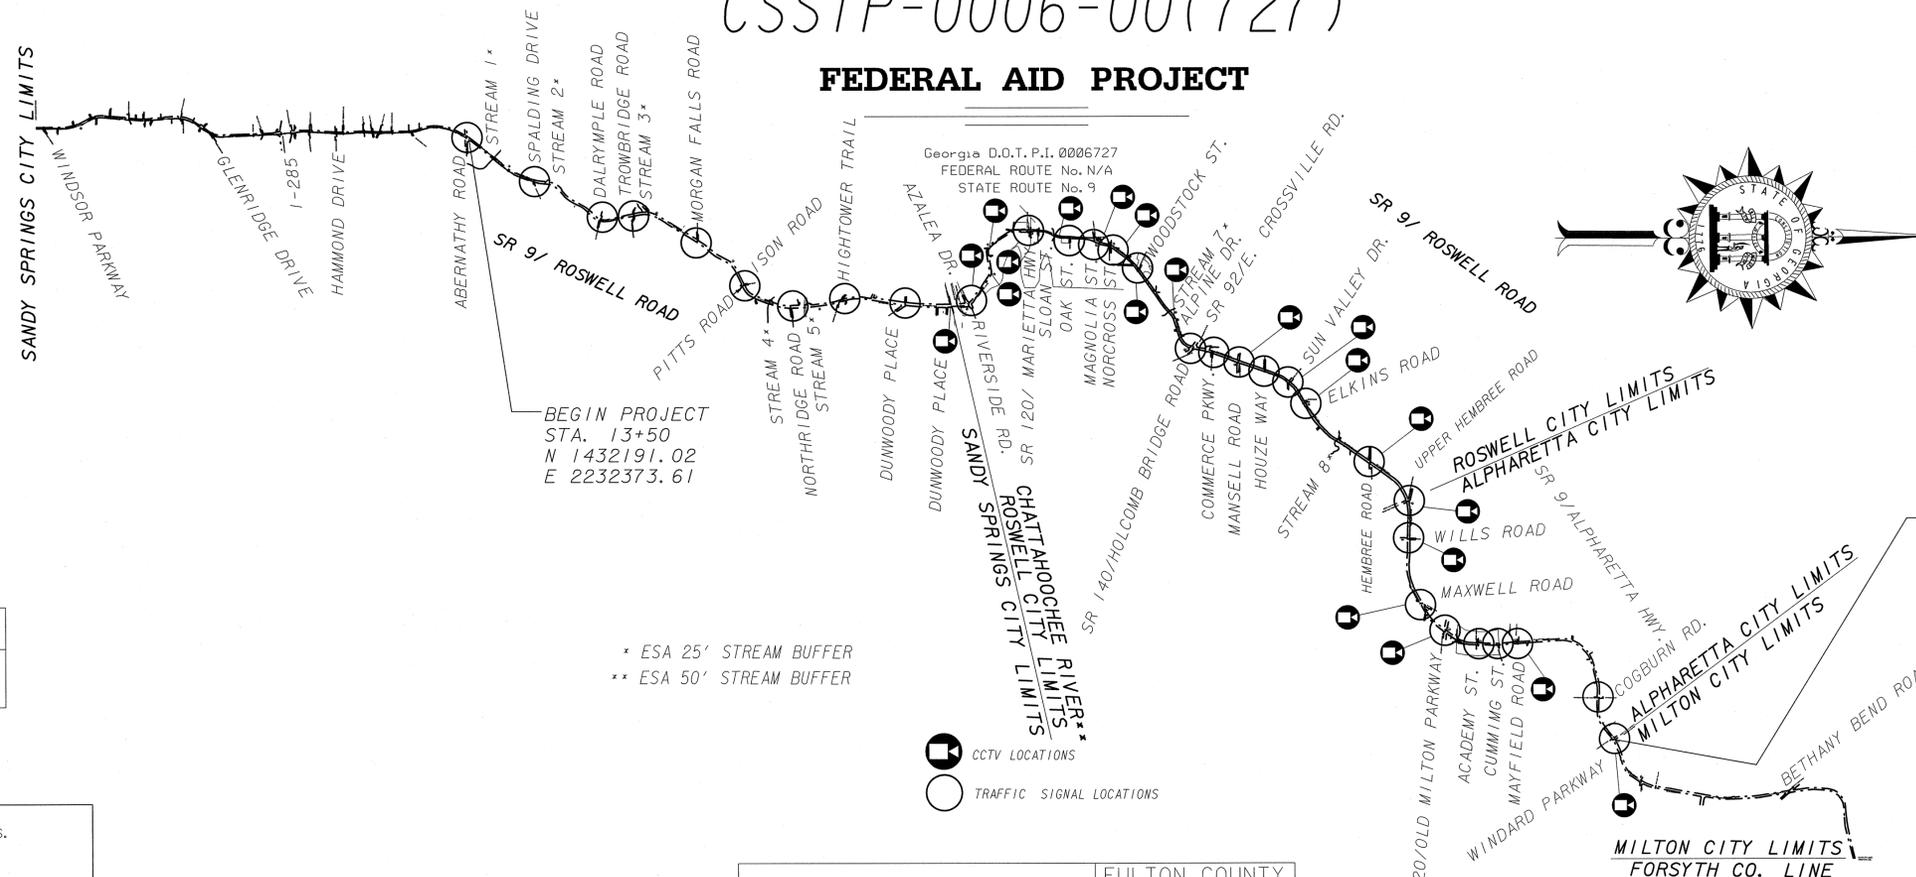

BEGIN PROJECT
STA. 13+50
N 1432191.02
E 2232373.61

END PROJECT
STA. 790+00
N 1489377.13
E 2262639.88

DESIGN DATA:

SR-9	A.D.T. (2010)	42,600
------	---------------	--------

- * ESA 25' STREAM BUFFER
- ** ESA 50' STREAM BUFFER

- CCTV LOCATIONS
- TRAFFIC SIGNAL LOCATIONS

PROJECT CSSTP-0006-00(727) IS LOCATED 100% IN FULTON COUNTY (121) AND CONGRESSIONAL DISTRICT 6.
PROJECT DESIGNATION : EXEMPT
PDP CLASSIFICATION : MAJOR
FUNCTIONAL CLASSIFICATION : PRINCIPAL ARTERIAL

NOTE:
ALL REFERENCES IN THIS DOCUMENT, WHICH INCLUDES ALL PAPERS, WRITINGS, DOCUMENTS DRAWINGS, OF PHOTOGRAPHS USED, OR TO BE USED IN CONNECTION WITH THIS DOCUMENT, TO 'STATE HIGHWAY DEPARTMENT OF GEORGIA', 'STATE HIGHWAY DEPARTMENT', 'GEORGIA STATE HIGHWAY DEPARTMENT', 'HIGHWAY DEPARTMENT', OR 'DEPARTMENT' WHEN THE CONTEXT THEREOF MEANS THE STATE HIGHWAY DEPARTMENT OF GEORGIA MEAN, AND SHALL BE DEEMED TO MEAN THE DEPARTMENT OF TRANSPORTATION.

THE DATA, TOGETHER WITH ALL OTHER INFORMATION SHOWN ON THESE PLANS, OR IN ANY WAY INDICATED THEREBY, WHETHER BY DRAWINGS OR NOTES, OR IN ANY OTHER MANNER, ARE BASED UPON FIELD INVESTIGATIONS AND ARE BELIEVED TO BE INDICATIVE OF ACTUAL CONDITIONS. HOWEVER, THE SAME ARE SHOWN AS INFORMATION ONLY, ARE NOT GUARANTEED, AND DO NOT BIND THE DEPARTMENT OF TRANSPORTATION IN ANY WAY. THE ATTENTION OF THE BIDDER IS SPECIFICALLY DIRECTED TO SUBSECTIONS 102.04, 102.05, AND 104.03 OF THE SPECIFICATIONS.

CSSTP-0006-00(727) LENGTH OF PROJECT	FULTON COUNTY (121) MILES
NET LENGTH OF ROADWAY	0.0
NET LENGTH OF BRIDGES	0.00
NET LENGTH OF PROJECT	10,763
NET LENGTH OF EXCEPTIONS	5.586
GROSS LENGTH OF PROJECT	16.349

PREPARED BY: *Joshua K. Williams*

DATE	5/25/11
RECOMMENDED FOR SUBMISSION BY:	JOSHUA K. WILLIAMS
DATE	CITY OF SANDY SPRINGS PUBLIC WORKS
DATE	OFFICE OF TRAFFIC OPERATIONS
DATE	CHIEF ENGINEER
LOCATION AND DESIGN APPROVAL DATE	9/25/09
PLANS COMPLETED DATE	3/29/11

REVISION DATES:

NO.	DATE	DESCRIPTION