


FULTON COUNTY DEPARTMENT OF PUBLIC WORKS

PLANS OF PROPOSED SR 279/OLD NATIONAL HWY ATMS FROM SR 138 TO CR 567/SULLIVAN RD FEDERAL AID PROJECT FULTON COUNTY CSSTP-0006-00(731)

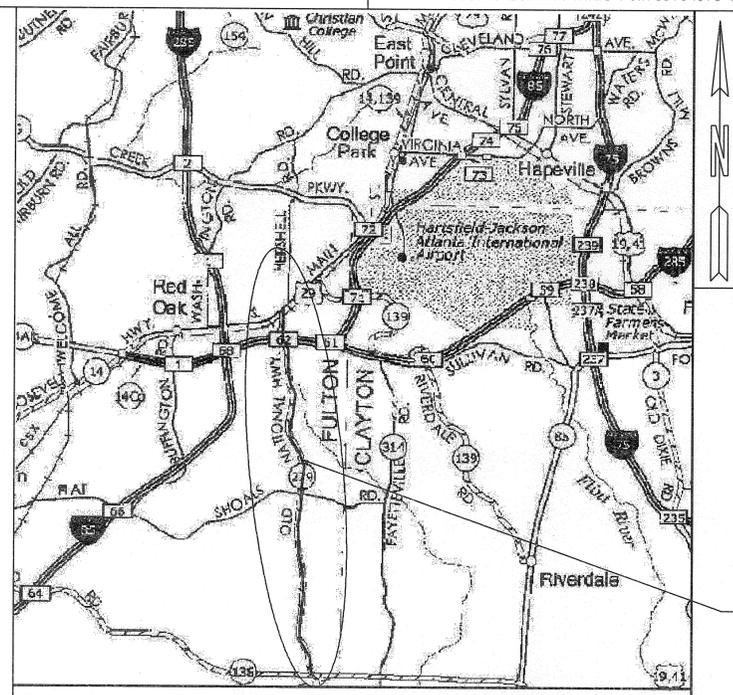

LOCATION SKETCH (N.T.S.)

NOTE: THE COORDINATES LISTED ARE WEST ZONE GRID COORDINATES BASED ON THE GA. STATE PLANE COORDINATES SYSTEM OF 1985. HORIZONTAL DATUM: NAD83 VERTICAL DATUM: NAVD88

NOTE: ALL REFERENCES IN THIS DOCUMENT, WHICH INCLUDES ALL PAPERS, WRITINGS, DOCUMENTS, DRAWINGS, OR PHOTOGRAPHS USED, OR TO BE USED IN CONNECTION WITH THIS DOCUMENT, TO "STATE HIGHWAY DEPARTMENT OF GEORGIA," "STATE HIGHWAY DEPARTMENT," "GEORGIA STATE HIGHWAY DEPARTMENT," "HIGHWAY DEPARTMENT," OR "DEPARTMENT" WHEN THE CONTEXT THEREOF MEANS THE STATE HIGHWAY DEPARTMENT OF GEORGIA, AND SHALL BE DEEMED TO MEAN THE DEPARTMENT OF TRANSPORTATION.

THE DATA, TOGETHER WITH ALL OTHER INFORMATION SHOWN ON THESE PLANS OR IN ANYWAY INDICATED THEREBY, WHETHER BY DRAWINGS OR NOTES, OR IN ANY OTHER MANNER, ARE BASED UPON FIELD INVESTIGATIONS AND ARE BELIEVED TO BE INDICATIVE OF ACTUAL CONDITIONS. HOWEVER, THE SAME ARE SHOWN AS INFORMATION ONLY, ARE NOT GUARANTEED, AND DO NOT BIND THE DEPARTMENT OF TRANSPORTATION IN ANY WAY. THE ATTENTION OF BIDDER IS SPECIFICALLY DIRECTED TO SUBSECTIONS 102.04, 102.05, AND 104.03 OF THE SPECIFICATIONS.


FUNCTIONAL CLASS:
URBAN PRINCIPAL ARTERIAL
THIS PROJECT IS 100% IN FULTON COUNTY AND IS:
51% IN CONGRESSIONAL DISTRICT 13
49% IN CONGRESSIONAL DISTRICT 5
PROJECT DESIGNATION: EXEMPT

BEGIN CONSTRUCTION
CSSTP-0006-00(731)
SR 279/OLD NATIONAL HWY
STA. 1100+00
33.551106 N
84.465063 W



PROJECT LOCATION

P.I. No. 0006731
FEDERAL ROUTE : N/A
STATE ROUTE : 279

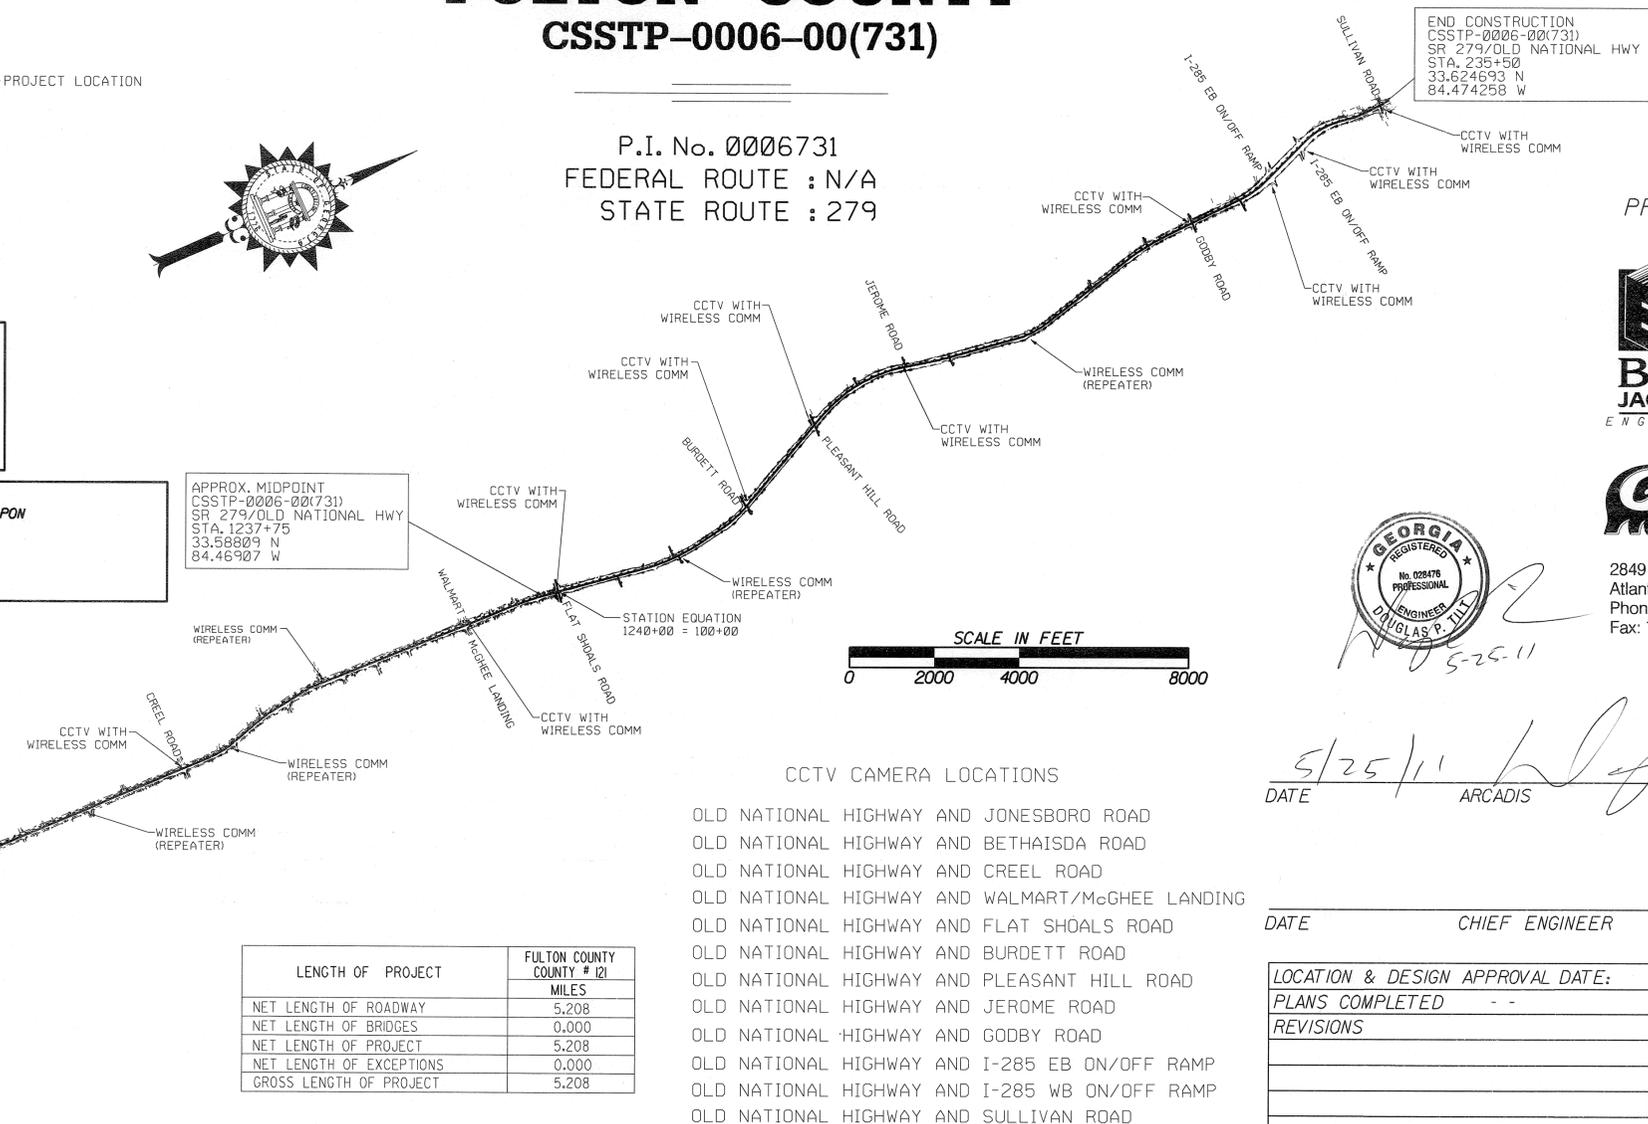

END CONSTRUCTION
CSSTP-0006-00(731)
SR 279/OLD NATIONAL HWY
STA. 235+50
33.624693 N
84.474258 W

PREPARED BY:

230 PEACHTREE ST., N.W.
SUITE 1800
ATLANTA, GEORGIA 30303
(404) 577-4914
FAX (404) 577-4419

2849 Paces Ferry Road, Suite 400
Atlanta, GA 30339
Phone: 770.431.8666
Fax: 770.435.2666



5/25/11 [Signature]
DATE ARCADIS

- CCTV CAMERA LOCATIONS
- OLD NATIONAL HIGHWAY AND JONESBORO ROAD
 - OLD NATIONAL HIGHWAY AND BETHAISDA ROAD
 - OLD NATIONAL HIGHWAY AND CREEL ROAD
 - OLD NATIONAL HIGHWAY AND WALMART/McGHEE LANDING
 - OLD NATIONAL HIGHWAY AND FLAT SHOALS ROAD
 - OLD NATIONAL HIGHWAY AND BURDETT ROAD
 - OLD NATIONAL HIGHWAY AND PLEASANT HILL ROAD
 - OLD NATIONAL HIGHWAY AND JEROME ROAD
 - OLD NATIONAL HIGHWAY AND GODBY ROAD
 - OLD NATIONAL HIGHWAY AND I-285 EB ON/OFF RAMP
 - OLD NATIONAL HIGHWAY AND I-285 WB ON/OFF RAMP
 - OLD NATIONAL HIGHWAY AND SULLIVAN ROAD

LENGTH OF PROJECT	FULTON COUNTY COUNTY # 121 MILES
NET LENGTH OF ROADWAY	5.208
NET LENGTH OF BRIDGES	0.000
NET LENGTH OF PROJECT	5.208
NET LENGTH OF EXCEPTIONS	0.000
GROSS LENGTH OF PROJECT	5.208

DATE	CHIEF ENGINEER
LOCATION & DESIGN APPROVAL DATE:	
PLANS COMPLETED	- -
REVISIONS	

FINAL PLANS