



STATE	PROJECT NUMBER	SHEET NO.	TOTAL SHEETS
GA.	CSSTP-0007-00(694)	205	355

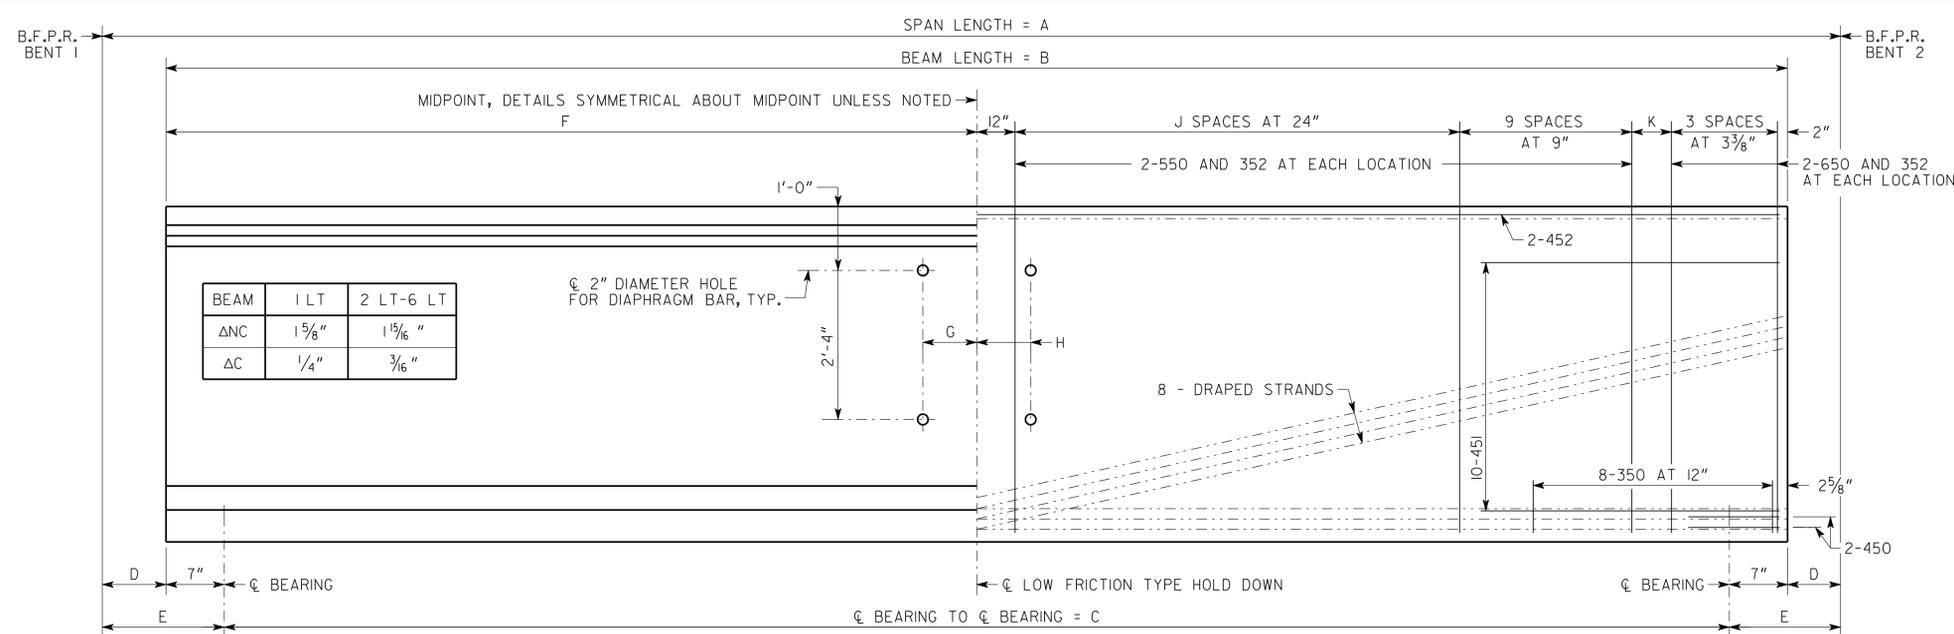

BEAM	1 LT	2 LT-6 LT
ΔNC	1 5/8"	1 5/16"
ΔC	1/4"	3/16"


ELEVATION

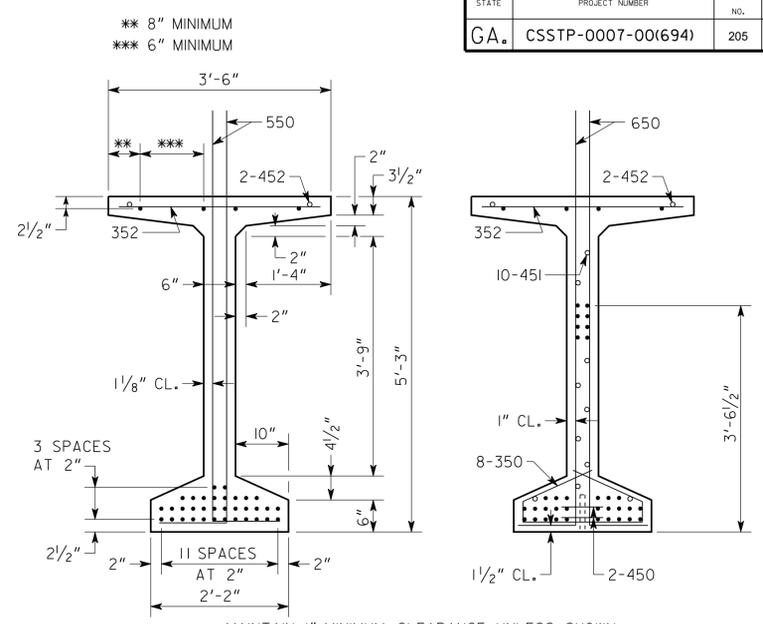

SECTION AT MIDPOINT SECTION AT END


NOTES

- BEAMS SHALL BE MAINTAINED IN AN UPRIGHT POSITION AT ALL TIMES AND SHALL BE PICKED UP WITHIN 7'-9" FROM THEIR ENDS. DISREGARDING THIS REQUIREMENT COULD LEAD TO COLLAPSE OF THE BEAM. PICK-UPS SHALL BE EMBEDDED TO WITHIN 4" OF THE BOTTOM OF THE BEAM. DETAILS OF PICK-UPS SHALL BE INCLUDED IN THE SHOP DRAWINGS.
- CHAMFER EDGES OF BEAMS 1/2", 3/4" OR 1".
- HORIZONTAL DIMENSIONS ARE IN PLACE DIMENSIONS. THE BEAM LENGTH INCLUDES THE 1/8" EPOXY MORTAR AT EACH END. SHOP DRAWINGS SHALL ADJUST HORIZONTAL DIMENSIONS FOR GRADE AND FABRICATION EFFECTS SUCH AS SHRINKAGE AND ELASTIC SHORTENING.
- AT C BEARING, FORM A 1 1/2" DIAMETER X 7" DEEP HOLE AT THE FIXED ENDS AND A 6" X 1 1/2" X 7" DEEP SLOT AT THE EXPANSION ENDS FOR A 1 1/4" DIAMETER SMOOTH DOWEL. SEE PLAN AND ELEVATION SHEET FOR LOCATION OF FIXED AND EXPANSION ENDS.
- TOPS OF BEAMS SHALL BE ROUGH FLOATED AT APPROXIMATELY THE TIME OF INITIAL SET. ENTIRE TOP SHALL BE SCRUBBED TRANSVERSELY WITH A COARSE BRUSH TO REMOVE ALL LAITANCE AND TO PRODUCE A ROUGHENED SURFACE FOR BONDING TO THE SLAB. ROUGHENED SURFACE SHALL HAVE AN AMPLITUDE OF APPROXIMATELY 1/4" CONCRETE FINS OR PROJECTIONS SHALL BE REMOVED TO PRODUCE A VERTICAL FACE AT THE EDGE OF THE BEAM.
- NON-COMPOSITE DEAD LOAD DEFLECTION (ΔNC) AT THE MIDPOINT IS DUE TO THE WEIGHT OF THE SLAB AND COPING.
- COMPOSITE DEAD LOAD DEFLECTION (ΔC) AT THE MIDPOINT IS DUE TO THE WEIGHT OF BARRIER.
- STRANDS SHALL MEET ALL REQUIREMENTS OF ASTM A 416 GRADE 270.
- PRESTRESSING DATA IS AS FOLLOWS:
  - USE 38 - 0.6" DIAMETER LOW-RELAXATION (A = 0.217 SQ IN) STRANDS. PRETENSION TOP FOUR (4) STRANDS TO 10,000 LBS EACH. PRETENSION BOTTOM STRANDS TO 43,943 LBS EACH.
  - PRETENSIONED STRANDS SHALL BE RELEASED AFTER THE CONCRETE HAS REACHED A MINIMUM STRENGTH (f<sub>ci</sub>) OF 6,500 PSI.
  - INCLUDING THE TOP STRANDS, THE TOTAL JACKING FORCE OF PRETENSIONING IS 1,534,062 LBS.
  - INCLUDING THE TOP STRANDS, THE NET PRESTRESSING FORCE OF THE STRANDS AFTER ALL LOSSES IS 1,076,273 LBS.
- CONCRETE STRENGTH (f<sub>c</sub>) = 7,000 PSI.
- ALLOWABLE PSC BEAM TENSION = 502 PSI.

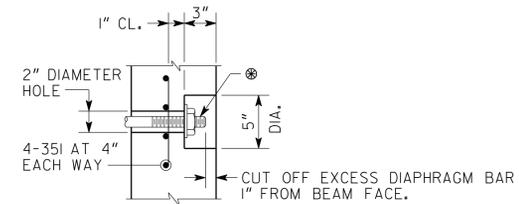


DIAPHRAGM BAR SHALL BE A 1" DIAMETER PLAIN BAR, THREADED 5" ON EACH END, WITH 1/4" X 3 1/2" DIAMETER WASHERS AND HEX NUTS (ASTM A 709 GRADE 36). TIGHTEN DIAPHRAGM BAR AS PER SUB-SECTION 507.3.05.C OF THE GEORGIA DOT SPECIFICATIONS. AFTER EXCESS DIAPHRAGM BAR HAS BEEN CUT OFF, PAINT DIAPHRAGM BAR, WASHER, AND NUT EXPOSED IN RECESS WITH SPECIAL PROTECTIVE COATING NO. 2 P AS PER SECTION 535 OF THE GEORGIA DOT SPECIFICATIONS. AFTER PAINTING, FILL THE RECESS WITH AN APPROVED EPOXY GROUT. GALVANIZING OF THE DIAPHRAGM BAR AS PER SUB-SECTION 865.2.01.B.12 OF THE GEORGIA DOT SPECIFICATIONS IS NOT REQUIRED.

RECESS DETAIL FOR DIAPHRAGM BAR ENDS

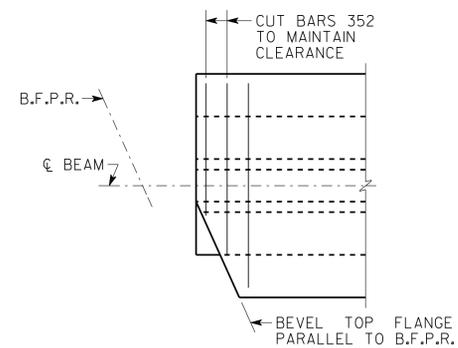

BEVEL DETAILS

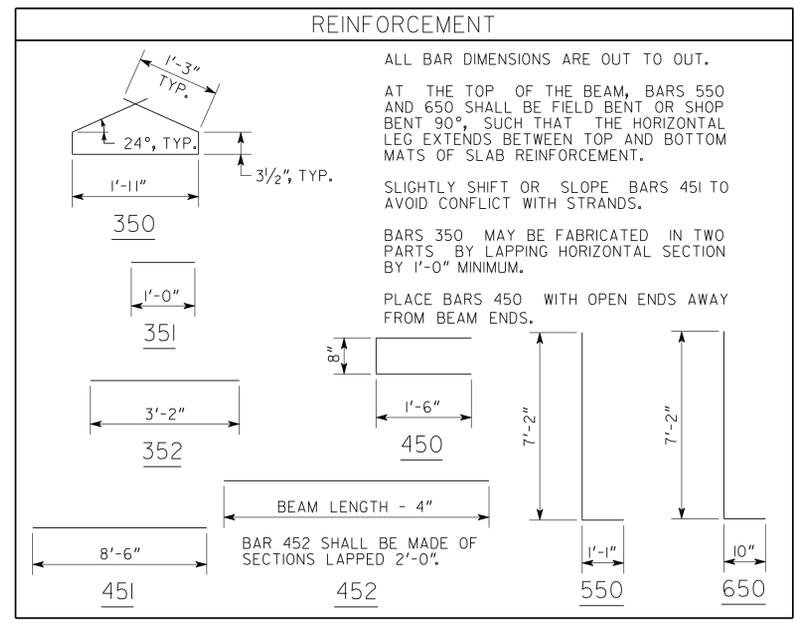

ALL BAR DIMENSIONS ARE OUT TO OUT. AT THE TOP OF THE BEAM, BARS 550 AND 650 SHALL BE FIELD BENT OR SHOP BENT 90°, SUCH THAT THE HORIZONTAL LEG EXTENDS BETWEEN TOP AND BOTTOM MATS OF SLAB REINFORCEMENT. SLIGHTLY SHIFT OR SLOPE BARS 451 TO AVOID CONFLICT WITH STRANDS. BARS 350 MAY BE FABRICATED IN TWO PARTS BY LAPPING HORIZONTAL SECTION BY 1'-0" MINIMUM. PLACE BARS 450 WITH OPEN ENDS AWAY FROM BEAM ENDS.

BEAM	DIMENSIONS									
	A	B	C	D	E	F	G	H	J	K
1 LT	122'-10 1/16"	118'-8 5/16"	117'-6 5/16"	2'-0 7/8"	2'-7 7/8"	59'-4 3/16"	-	2'-7 1/4"	25	7 1/16"
2 LT	118'-11 3/16"	115'-0 1/16"	113'-10 1/16"	1'-11 7/8"	2'-6 7/8"	57'-6 1/16"	3'-10"	3'-10"	24	8 5/16"
3 LT	118'-11 3/16"	115'-0 1/16"	113'-10 1/16"	1'-11 7/8"	2'-6 7/8"	57'-6 1/16"	3'-10"	3'-10"	24	8 5/16"
4 LT	118'-11 3/16"	115'-0 1/16"	113'-10 1/16"	1'-11 7/8"	2'-6 7/8"	57'-6 1/16"	3'-10"	3'-10"	24	8 5/16"
5 LT	118'-11 3/16"	115'-0 1/16"	113'-10 1/16"	1'-11 7/8"	2'-6 7/8"	57'-6 1/16"	3'-10"	3'-10"	24	8 5/16"
6 LT	118'-11 3/16"	115'-0 1/16"	113'-10 1/16"	1'-11 7/8"	2'-6 7/8"	57'-6 1/16"	3'-10"	-	24	8 5/16"

DRAWING NO.	35-008
BRIDGE SHEET	8 OF 16

BRIDGE NO. 1 LT

**CH**

270 Peachtree St. NW, Suite 1500 - Atlanta, GA 30303-1283  
 Main: (478) 954-8000 - www.dco.compete.com

GEORGIA  
**DEPARTMENT OF TRANSPORTATION**  
 ENGINEERING DIVISION-OFFICE OF BRIDGES AND STRUCTURES

BULB TEE, 63 IN PSC BEAM - SPAN I LEFT  
 SE NEWNAN BYPASS OVER CENTRAL  
 OF GEORGIA RAILROAD COMPANY  
 COWETA COUNTY CSSTP-0007-00(694)

SCALE: NONE JANUARY 2014

DESIGNED	SAW	CHECKED	KJK	REVIEWED	DLC/WMD
DRAWN	SAW	DESIGN GROUP	EJC	APPROVED	BFR

1/3/2014 9:33:39 AM I:15795\MSTN\PI\_0007694\BRIDGE\FINAL\34BYPASS\_08-BM.LT.dgn 1/3/2014 9:33:39 AM