


STATE	PROJECT NUMBER	SHEET NO.	TOTAL SHEETS
GA.		260	355

ALTERNATE 1

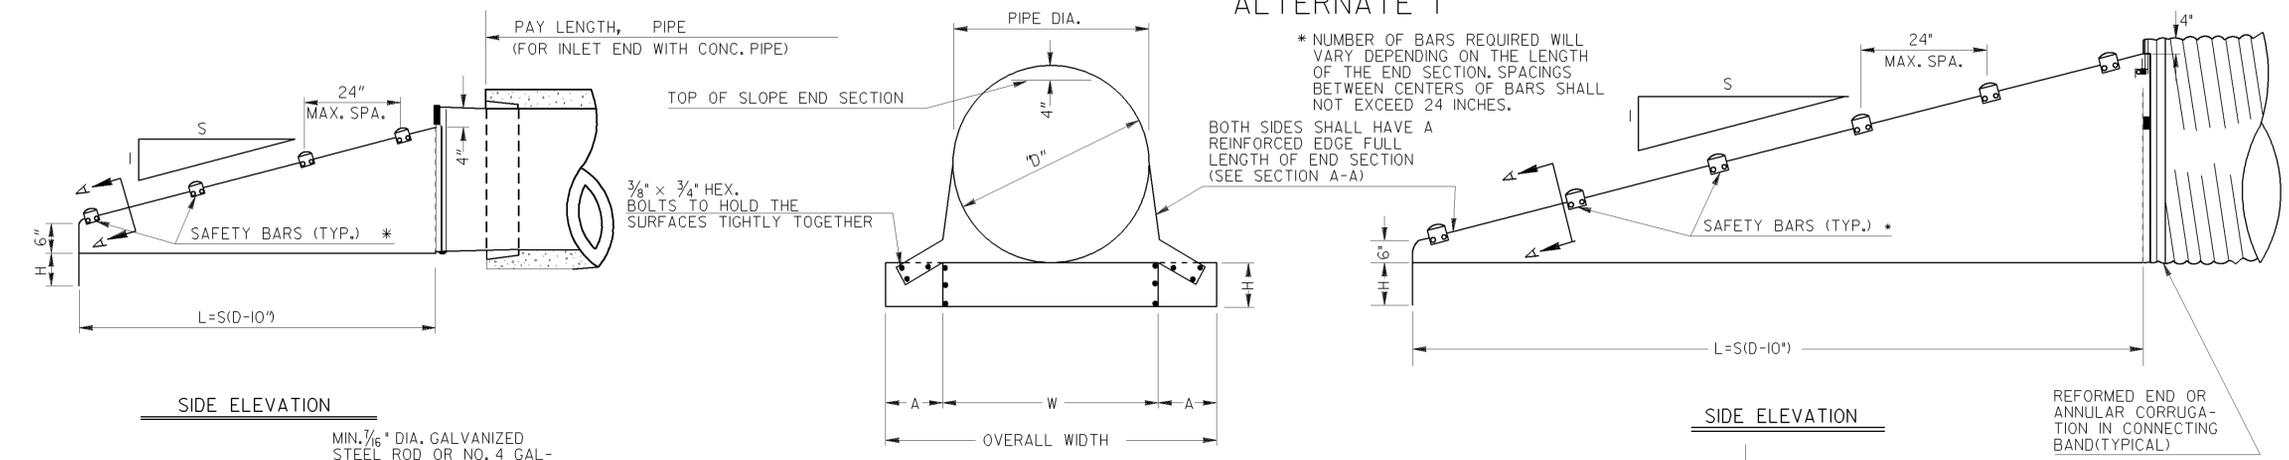


GENERAL NOTES
ALTERNATE 1

GALVANIZED STEEL SHEET
USE GALVANIZED STEEL SHEET CONFORMING TO AASHTO M 218.




CONNECTORS
PAYMENT FOR END SECTION SHALL INCLUDE CONNECTION OF THE TYPE REQUIRED FOR THE SIDE DRAIN USED.

SAFETY BARS
SHALL BE 3" SCHEDULE 40 GALVANIZED STEEL PIPE. PIPE TO BE GALVANIZED AFTER FORMING. SAFETY BAR(S) SHALL BE REQUIRED FOR ALL SAFETY END SECTIONS.

MISCELLANEOUS DETAILS
DETAILS OF CONSTRUCTION MATERIALS AND WORKMANSHIP NOT SHOWN ON THIS DRAWING SHALL CONFORM TO THE MANUFACTURER'S REQUIREMENTS, SUBJECT TO APPROVAL BY THE D.O.T.'S LABORATORY. A SAMPLE MUST BE SUBMITTED TO PRE-QUALIFY THE PRODUCT.


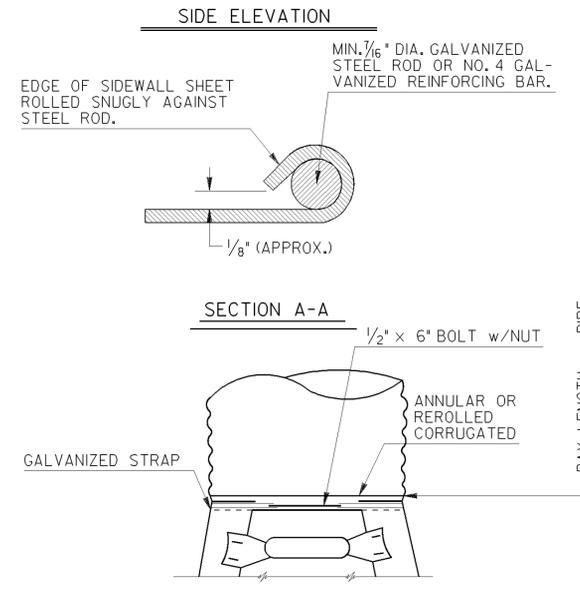


NOTE:
Payment for Safety End Section Shall include Tapered Sleeve.

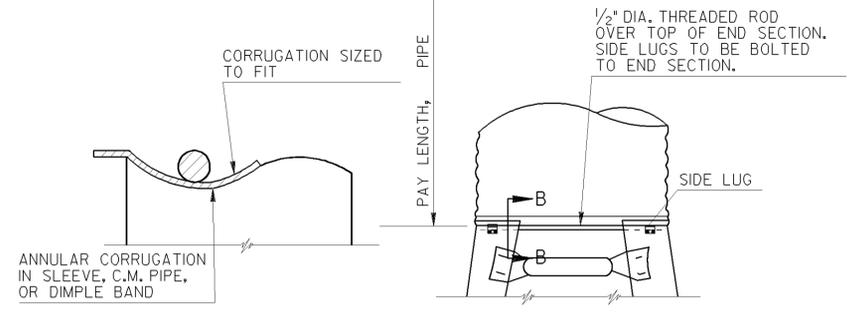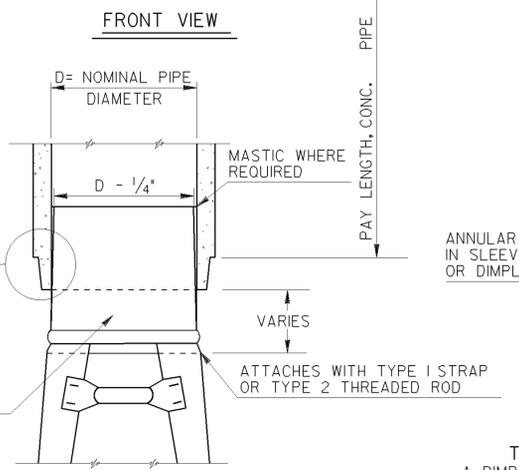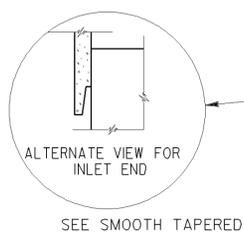



SIZES, DIMENSIONS, AND THICKNESSES										
PIPE DIA. (IN.)	MIN. THICK.		DIMENSIONS (INCHES)				* L DIMENSION			
	IN.	GAGE	A	H	W D+6"	OVERALL WIDTH	SLOPE (S:H)	LENGTH (IN.)	SLOPE (S:H)	LENGTH (IN.)
15	.064	16	8	6	21	37	4:1	20	6:1	30
18	.064	16	8	6	24	40	4:1	32	6:1	48
24	.064	16	8	6	30	43	4:1	56	6:1	84
30	.109	12	12	9	36	60	4:1	80	6:1	120
36	.109	12	12	9	42	66	4:1	104	6:1	156
42	.109	12	16	12	48	80	4:1	128	6:1	192
48	.109	12	16	12	54	86	4:1	152	6:1	228

*SEE STD. NO. 903IT FOR SLOPES AT SIDE ROAD OR AT DRIVES.

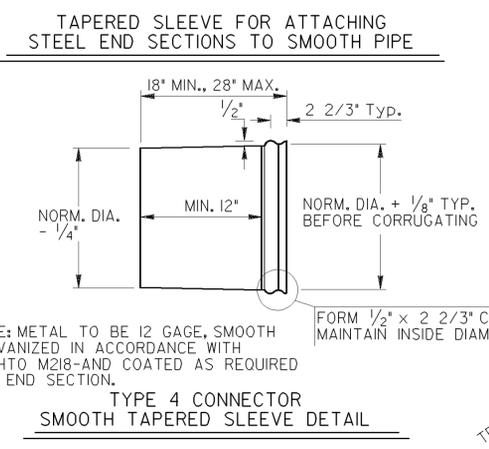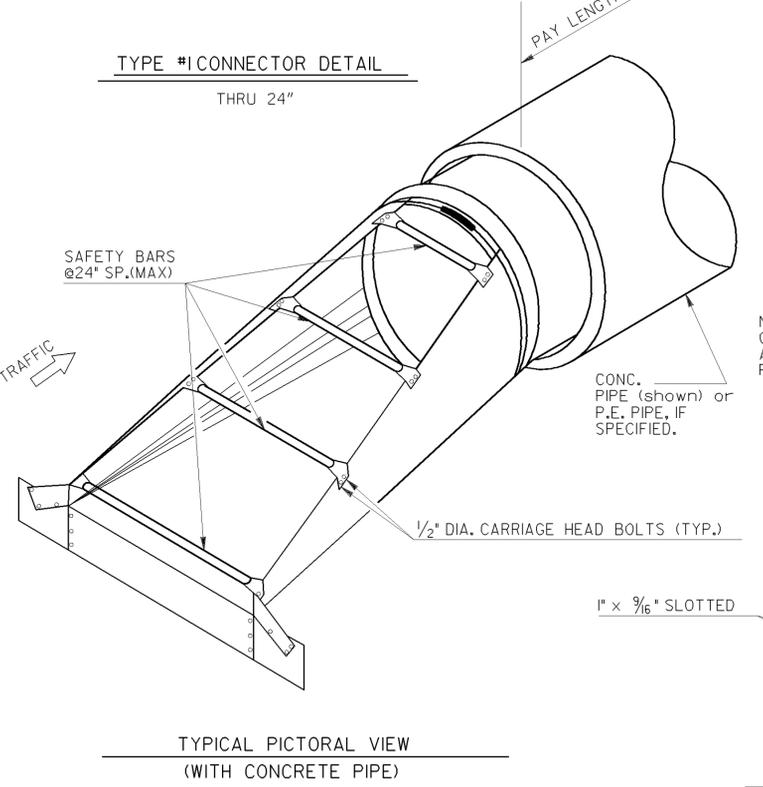

NOTE: METAL TO BE 12 GAGE, SMOOTH GALVANIZED IN ACCORDANCE WITH AASHTO M218-AND COATED AS REQUIRED FOR END SECTION.

FORM 1/2" x 2 2/3" CORRUGATIONS. MAINTAIN INSIDE DIAMETER OF SLEEVE.

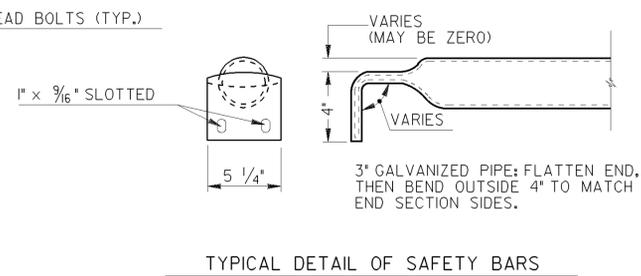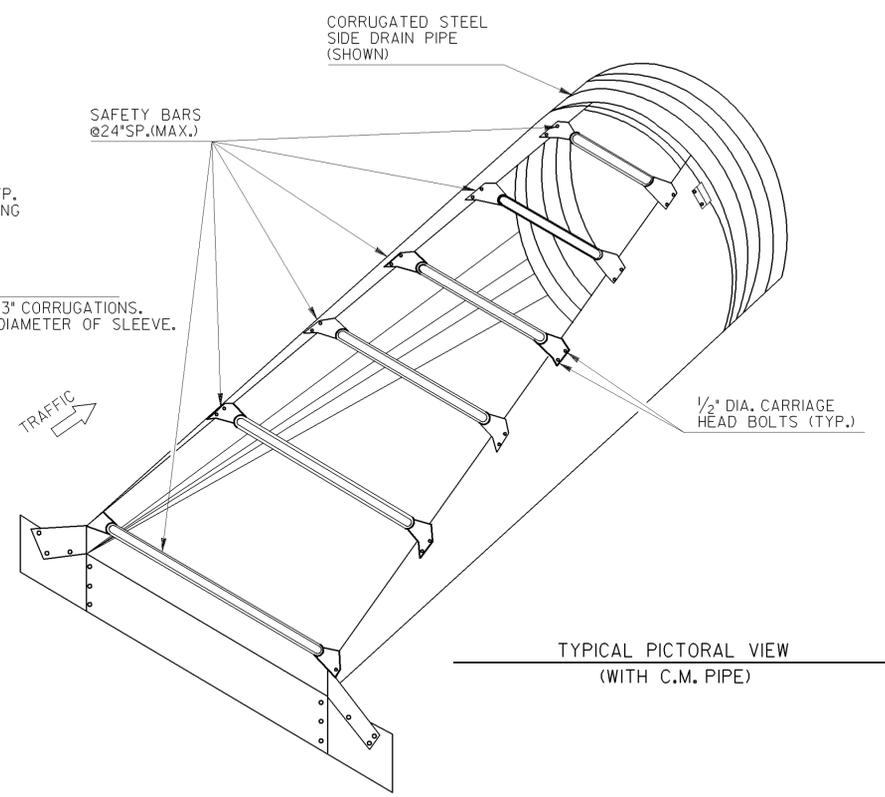

SPECIAL NOTE:
WHERE THE LENGTH OF DITCH OR THE DISTANCE BETWEEN TOE POINTS OF END SECTIONS ON SEPARATE INSTALLATIONS WOULD BE LESS THAN 30 FT., CONTINUED S.D. PIPE WITH AN INTERMEDIATE INLET OR OTHER ALTERNATE MAY BE SPECIFIED INSTEAD.

DEPARTMENT OF TRANSPORTATION STATE OF GEORGIA STANDARD SAFETY END SECTION (METAL) (FOR SIDE DRAIN PIPE-OR FOR STORM DRAIN PIPE PARALLEL TO MAINLINE) ALTERNATE 1 NO SCALE SEPT., 1993			
REVISION 1-28-05 CONVERTED TO STANDARD 12-14-94 PAY ITEM REVISION 11-18-94 GEN. REVISION 12-20-93 REFER TO STD. 903I-T	DESIGNED _____ DRAWN _____ TRACED _____ CHECKED _____	(SUBMITTED) <i>B. A. Stettin</i> STATE ROAD & AIRPORT DESIGN ENGINEER (APPROVED) <i>O. J. Stettin</i> CHIEF ENGINEER	NUMBER 1122 SHEET 1 OF 3