


STATE	PROJECT NUMBER	SHEET NO.	TOTAL SHEETS
GA.	CSBRG-0007-00 (041)	90	150

**NOTE:**  
FOR MINIMAL REDUCTION (TO 2") OF SHOULDER ACROSS BRIDGE, ALIGNMENT SHALL BE STRAIGHT FOR SHORT INSTALLATIONS (LESS THAN 200' TOTAL) AS SHOWN HEREON. FOR LONGER INSTALLATIONS, OR GREATER REDUCTION OF SHOULDER WIDTH, GUARDRAIL INSTALLATION SHALL BE AS PER DETAIL AT BOTTOM MIDDLE.

**NOTE:**  
SEE SEPARATE STANDARDS FOR SPECIAL END SHOE GUARDRAIL CONNECTION AND ADDITIONAL POST REQ'D. AT BRIDGE ENDS.

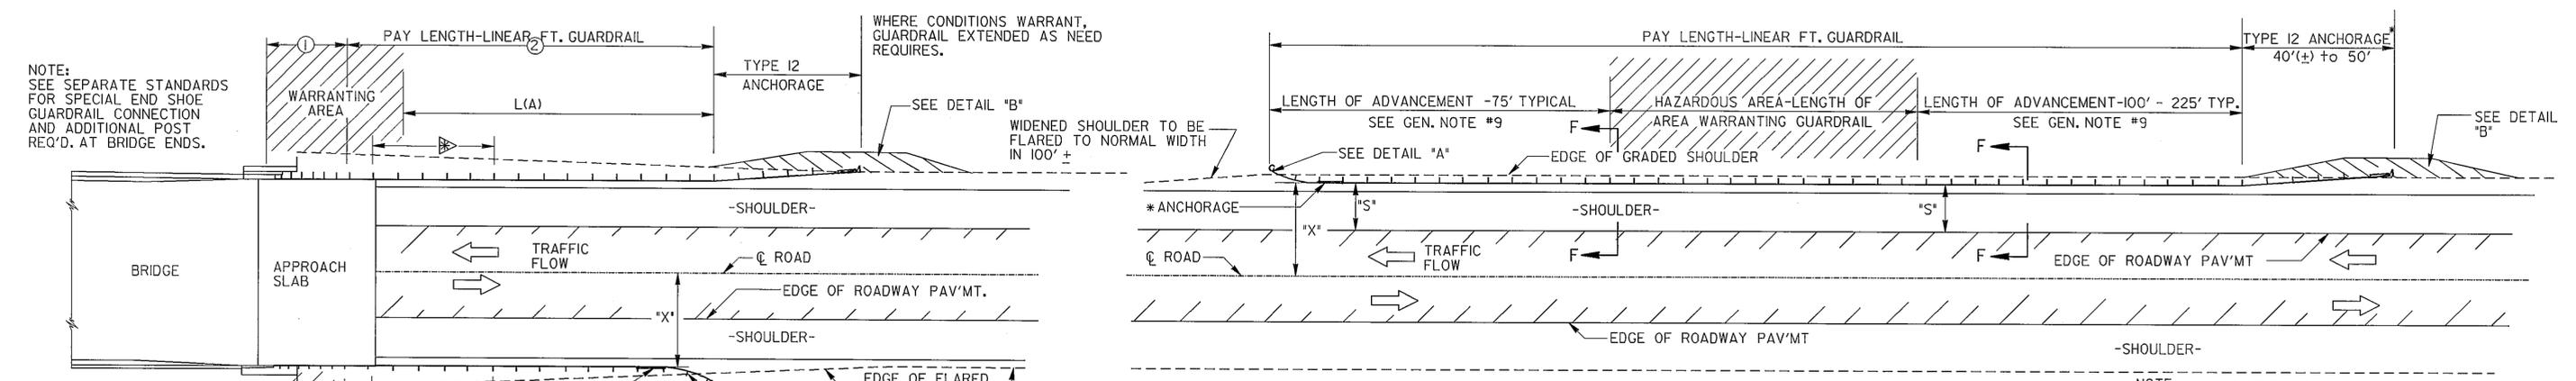


TRAFFIC VOLUME	MIN. L.(T)	MIN. L.(A)
DHV OVER 400	100'-0"	137'-6"
DHV 200-400	87'-6"	125'-0"
DHV 100-200	75'-0"	112'-6"
ADT 400 & OVER	62'-6"	100'-0"
ADT UNDER 400	50'-0"	87'-6"

① = 20'-7 3/4" OF "T" BEAM (STD. 40I2-C)  
② = VARIABLE LENGTH OF "W" BEAM (6'-3" POST SPA.)  
**GUARDRAIL LOCATION AT BRIDGE ENDS**

TYPE I ANCHORAGES \* WILL BE UTILIZED AT THE TRAILING END, UNLESS THE DISTANCE "X" IS LESS THAN THE PARAMETER GIVEN IN THIS TABLE IN WHICH CASE TYPE I2 ANCHORAGES SHALL BE REQUIRED.

DESIGN TRAFFIC VOLUME	DESIGN SPEEDS (AS SHOWN ON COVER SHEET)				
	40 MPH	50 MPH	55 MPH	60 MPH	70 MPH
OVER 6000 A.D.T.	14'	18'	22'	30'	30'
1500 - 6000 A.D.T.	12'	16'	20'	26'	28'
750 - 1500 A.D.T.	10'	12'	16'	20'	24'
UNDER 750 A.D.T.	7'	10'	12'	16'	20'

**GUARDRAIL LOCATION ALONG ROADWAY**







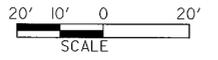


"S" IS THE OFFSET TO THE FACE OF THE GUARDRAIL; THIS WILL BE TWO(2) FEET GREATER THAN THE USABLE SHOULDER WIDTH (PER AASHTO MINIMUM SHOULDER REQUIREMENTS) EXCEPT WHERE THE CURRENT A.D.T. IS UNDER 400, IN WHICH CASE "S" MAY BE EQUAL TO THE USABLE OR GRADED SHOULDER WIDTH (NOT LESS THAN 4').

**GENERAL NOTES:**

- GUARDRAIL, ITS FITTINGS, PARTS, ETC. ARE TO BE IN ACCORDANCE WITH GEORGIA STANDARD SPECIFICATIONS AND/OR SPECIAL PROVISIONS.
- FOR DETAILS OF BEAM TYPE GUARDRAIL, ACCESSORIES, GUARDRAIL POST, OFFSET BLOCKS, GUARDRAIL ANCHORAGES TYPE I AND TYPE I2, & BRIDGE END CONNECTION DETAILS, SEE APPLICABLE GEORGIA STANDARD PLANS AND/OR CONSTRUCTION DETAILS.
- ALL OFFSET AND LENGTHS HERE SHOWN ARE APPLIED TO FACE OF GUARDRAIL.
- POST SPACING SHALL BE 6'3" C. TO C., UNLESS OTHERWISE NOTED.
- TYPE I2 ANCHORAGES SHOULD BE TERMINATED ON SLOPES 10:1 OR FLATTER. WHERE NORMAL SLOPE IS STEEPER, A 10:1 OR FLATTER SLOPE SHOULD BE CONSTRUCTED AT LOCATIONS WHERE TYPE I2 ANCHOR FLARES BACK OF SHOULDER.
- GUARDRAIL SHALL NOT BE ERECTED ON SLOPES WHICH ARE STEEPER THAN 10:1, EXCEPT FOR THE PORTION OF PRECURVED (SHOP CURVED) SECTION THAT EXTENDS BACK OF THE SHOULDER AS SHOWN IN DETAIL "A" WHICH IS ERECTED ON NORMAL SLOPES OR EXCEPT WHERE SHOWN OTHERWISE IN PLANS.
- PAY LENGTH SHALL BE MEASURED ALONG FACE OF GUARDRAIL.
- W. BEAM GUARDRAIL WILL HAVE A CONSTANT TOP OF RAIL HT. OF 2'-7" THRU OUT INSTALLATION EXCEPT WHERE A PORTION OF THE PRECURVED SECTION SHOWN IN DETAIL "A" EXTENDS BACK OF THE GRADED SHOULDER.
- GUARDRAIL WILL EXTEND PAST HAZARD ON BOTH THE APPROACH & TRAILING ENDS TO PREVENT VEHICLE PENETRATION BEHIND THE RAIL INTO THE HAZARDOUS AREA. THE TYPICAL LENGTHS OF ADVANCEMENT SHOWN MAY BE INCREASED OR DECREASED WHEN SHOWN IN THE PLANS, OR WHERE DIRECTED BY THE ENGINEER BECAUSE OF SPEED DESIGN, ROADSIDE GEOMETRY, SIZE OF HAZARD, OR OTHER CONDITIONS. IF FURTHER INFORMATION IS DESIRED; SEE THE AASHTO "ROADSIDE DESIGN GUIDE".

**NOTE:** THESE MINIMUM LENGTHS ARE FOR STRAIGHT ALIGNMENTS IN ADVANCE OF WARRANTING AREA.

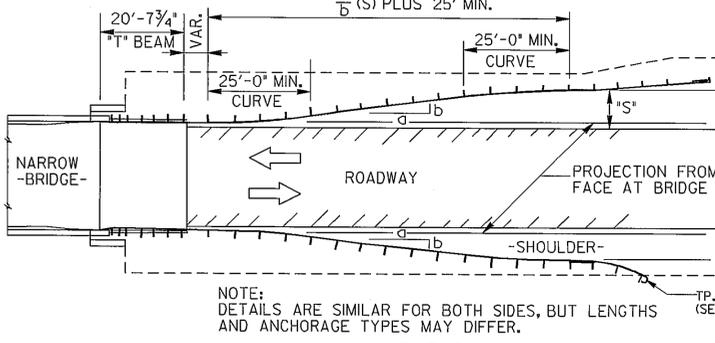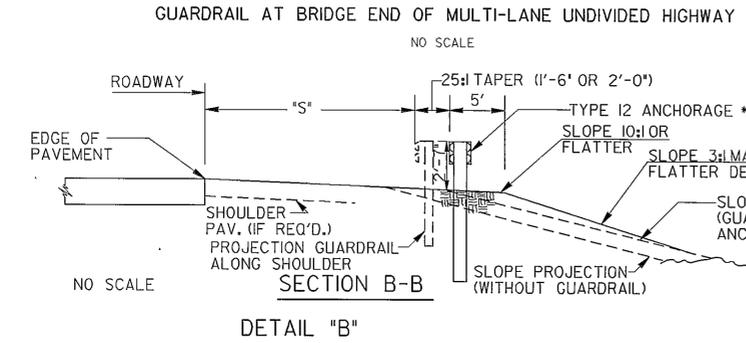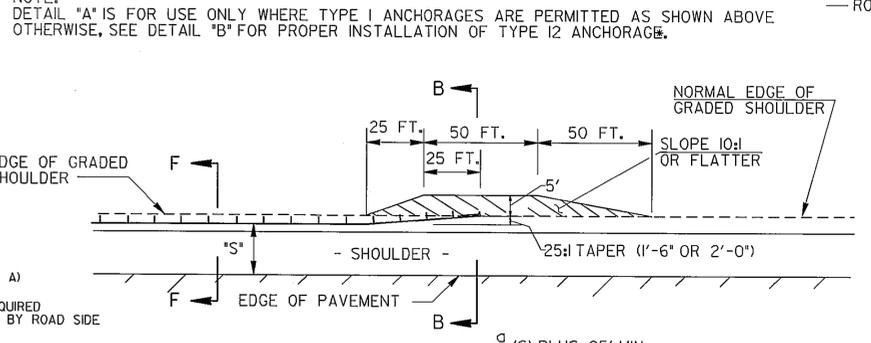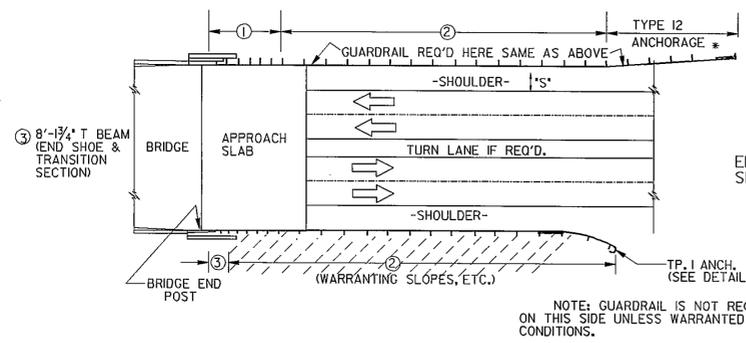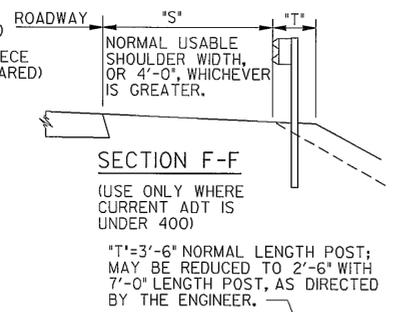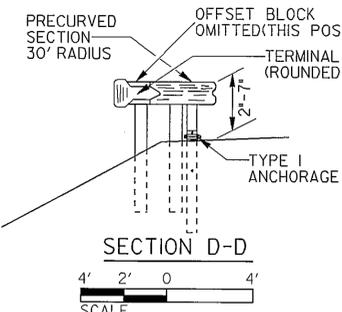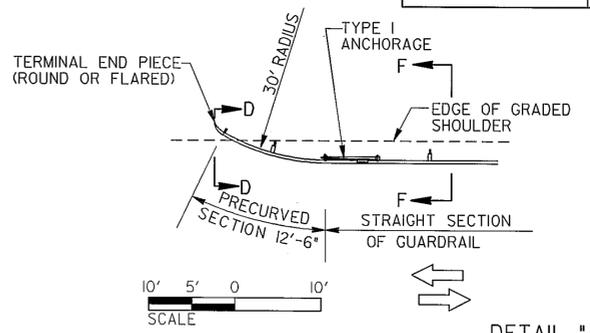

OPERATING SPEED (MPH)	FLARE RATE a/b
60	13:1 MIN.
55	12:1 MIN.
50	11:1 MIN.
40	9:1 MIN.

WHERE SHOWN ON THE PLANS OR APPROVED BY THE ENGINEER, THE EMBANKMENT FLARE SHOWN ABOVE FOR TYPE I ANCHORAGE MAY BE MODIFIED, PROVIDED 10:1 OR FLATTER SLOPES ARE PROVIDED IN FRONT OF THE RAIL & A CONSTANT 3 INCH RAIL HEIGHT IS MAINTAINED.

**GUARDRAIL LOCATION AT END OF NARROW BRIDGE**  
(NOTE: DETAILS NOT SHOWN HERE ARE SIMILAR TO THOSE AT TOP LEFT.)

\* OR APPROVED ALTERNATE, MEETING MANUAL FOR ASSESSING SAFETY HARDWARE(MASH) REQUIREMENTS

DEPARTMENT OF TRANSPORTATION  
STATE OF GEORGIA

**STANDARD GUARDRAIL LOCATION DETAILS FOR UNDIVIDED HIGHWAYS AND ROADS (WITH SHOULDERS) ADJACENT TO THE ROADWAY) 3 INCH GUARDRAIL HEIGHT**

SCALE AS SHOWN AUGUST 2011

DES. G.L.O.	(SUBMITTED)	<i>[Signature]</i>	NUMBER
DRW. G.L.O.	STATE DESIGN POLICY ENGINEER		4388
CHK. B.R.E.	(APPROVED)	<i>[Signature]</i>	
REVIEW B.A.S.	CHIEF ENGINEER		