


MEMORIAL DR CURVE 10004
 N = KC10004
 Δ = 52°59'40" (LT)
 D = 3°53'07"
 T = 735.17
 L = 1363.99
 E = 173.09
 R = 1474.70
 PC STA = 419+76.74
 PI X = 2287337.0359
 PI Y = 1382219.3620
 PT STA = 433+40.73


PT STA 433+40.73
 N 1382705.4602
 E 2287888.5626

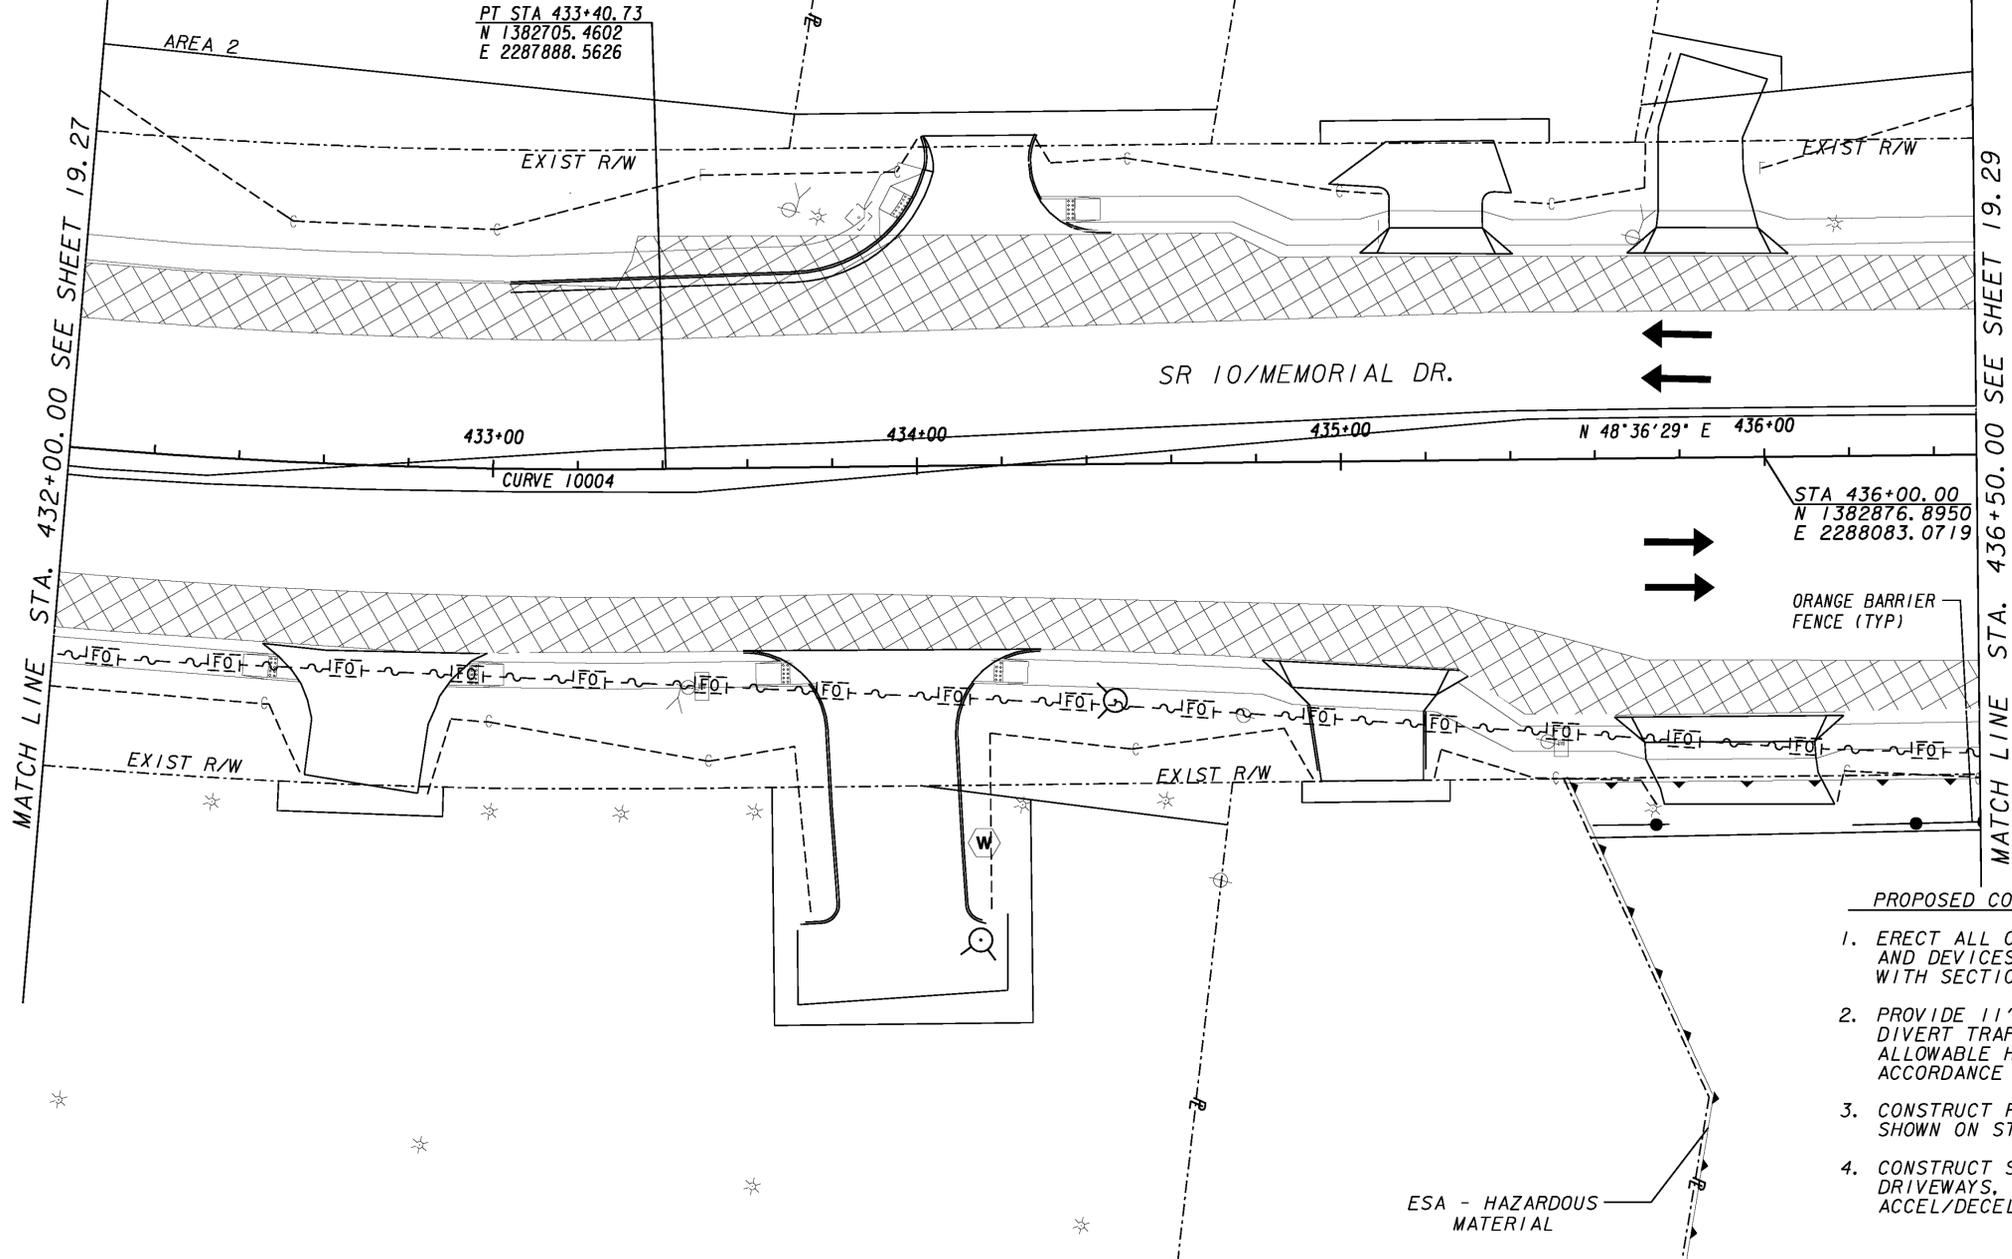

- PROPOSED CONSTRUCTION SEQUENCE - STAGE 1**
1. ERECT ALL CONSTRUCTION TRAFFIC CONTROL SIGNS AND DEVICES AS REQUIRED IN ACCORDANCE WITH SECTION 150.
 2. PROVIDE 11' MINIMUM LANE WIDTHS AT ALL TIMES. DIVERT TRAFFIC AS SHOWN ON PLANS ONLY DURING ALLOWABLE HOURS FOR LANE CLOSURES IN ACCORDANCE WITH SPECIAL PROVISION 150.11.
 3. CONSTRUCT PROPOSED DRAINAGE SYSTEM AS SHOWN ON STAGE 1.
 4. CONSTRUCT STAGE 1 CONSTRUCTION, INCLUDING DRIVEWAYS, SIDEWALK, CURB AND GUTTER AND ACCEL/DECEL LANES MODIFICATIONS.
- STAGE 1**

LEGEND

	TRAFFIC THIS STAGE
	PERMANENT CONSTRUCTION THIS STAGE
	TEMPORARY CONC. BARRIER

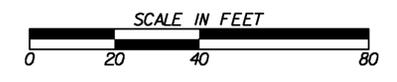

REVISION DATES

8-13-09	

STATE OF GEORGIA
 DEPARTMENT OF TRANSPORTATION
 OFFICE: DISTRICT 7
CONSTRUCTION STAGING PLAN
 MEMORIAL DRIVE STREETScape PH 3
 FROM WOODCROFT DR TO GOLDSMITH RD

DRAWING No.
19-28