


**MEMORIAL DR. CURVE 10005**  
 N = KC10005  
 Δ = 9°07'52" (RT)  
 D = 1°00'28"  
 T = 454.01  
 L = 906.10  
 E = 18.10  
 R = 5685.64  
 PC STA = 437+79.86  
 PI X = 2288558.6060  
 PI Y = 1383296.0150  
 PT STA = 446+85.96

**PROPOSED CONSTRUCTION SEQUENCE - STAGE 1**

1. ERECT ALL CONSTRUCTION TRAFFIC CONTROL SIGNS AND DEVICES AS REQUIRED IN ACCORDANCE WITH SECTION 150.
2. PROVIDE 11' MINIMUM LANE WIDTHS AT ALL TIMES. DIVERT TRAFFIC AS SHOWN ON PLANS ONLY DURING ALLOWABLE HOURS FOR LANE CLOSURES IN ACCORDANCE WITH SPECIAL PROVISION 150.11.
3. CONSTRUCT PROPOSED DRAINAGE SYSTEM AS SHOWN ON STAGE 1.
4. CONSTRUCT STAGE 1 CONSTRUCTION, INCLUDING DRIVEWAYS, SIDEWALK, CURB AND GUTTER AND ACCEL/DECEL LANES MODIFICATIONS.


CONSTRUCT WALL \* 3 IN STAGE 1. CLOSURE OF EXISTING ACCEL/DECEL LANE PERMITTED. SEE SPECIAL PROVISION 150.11 A. SHORING MAYBE REQUIRED. COST OF SHORING TO BE INCLUDED IN OVERALL BID PRICE FOR RETAINING WALL ITEMS.

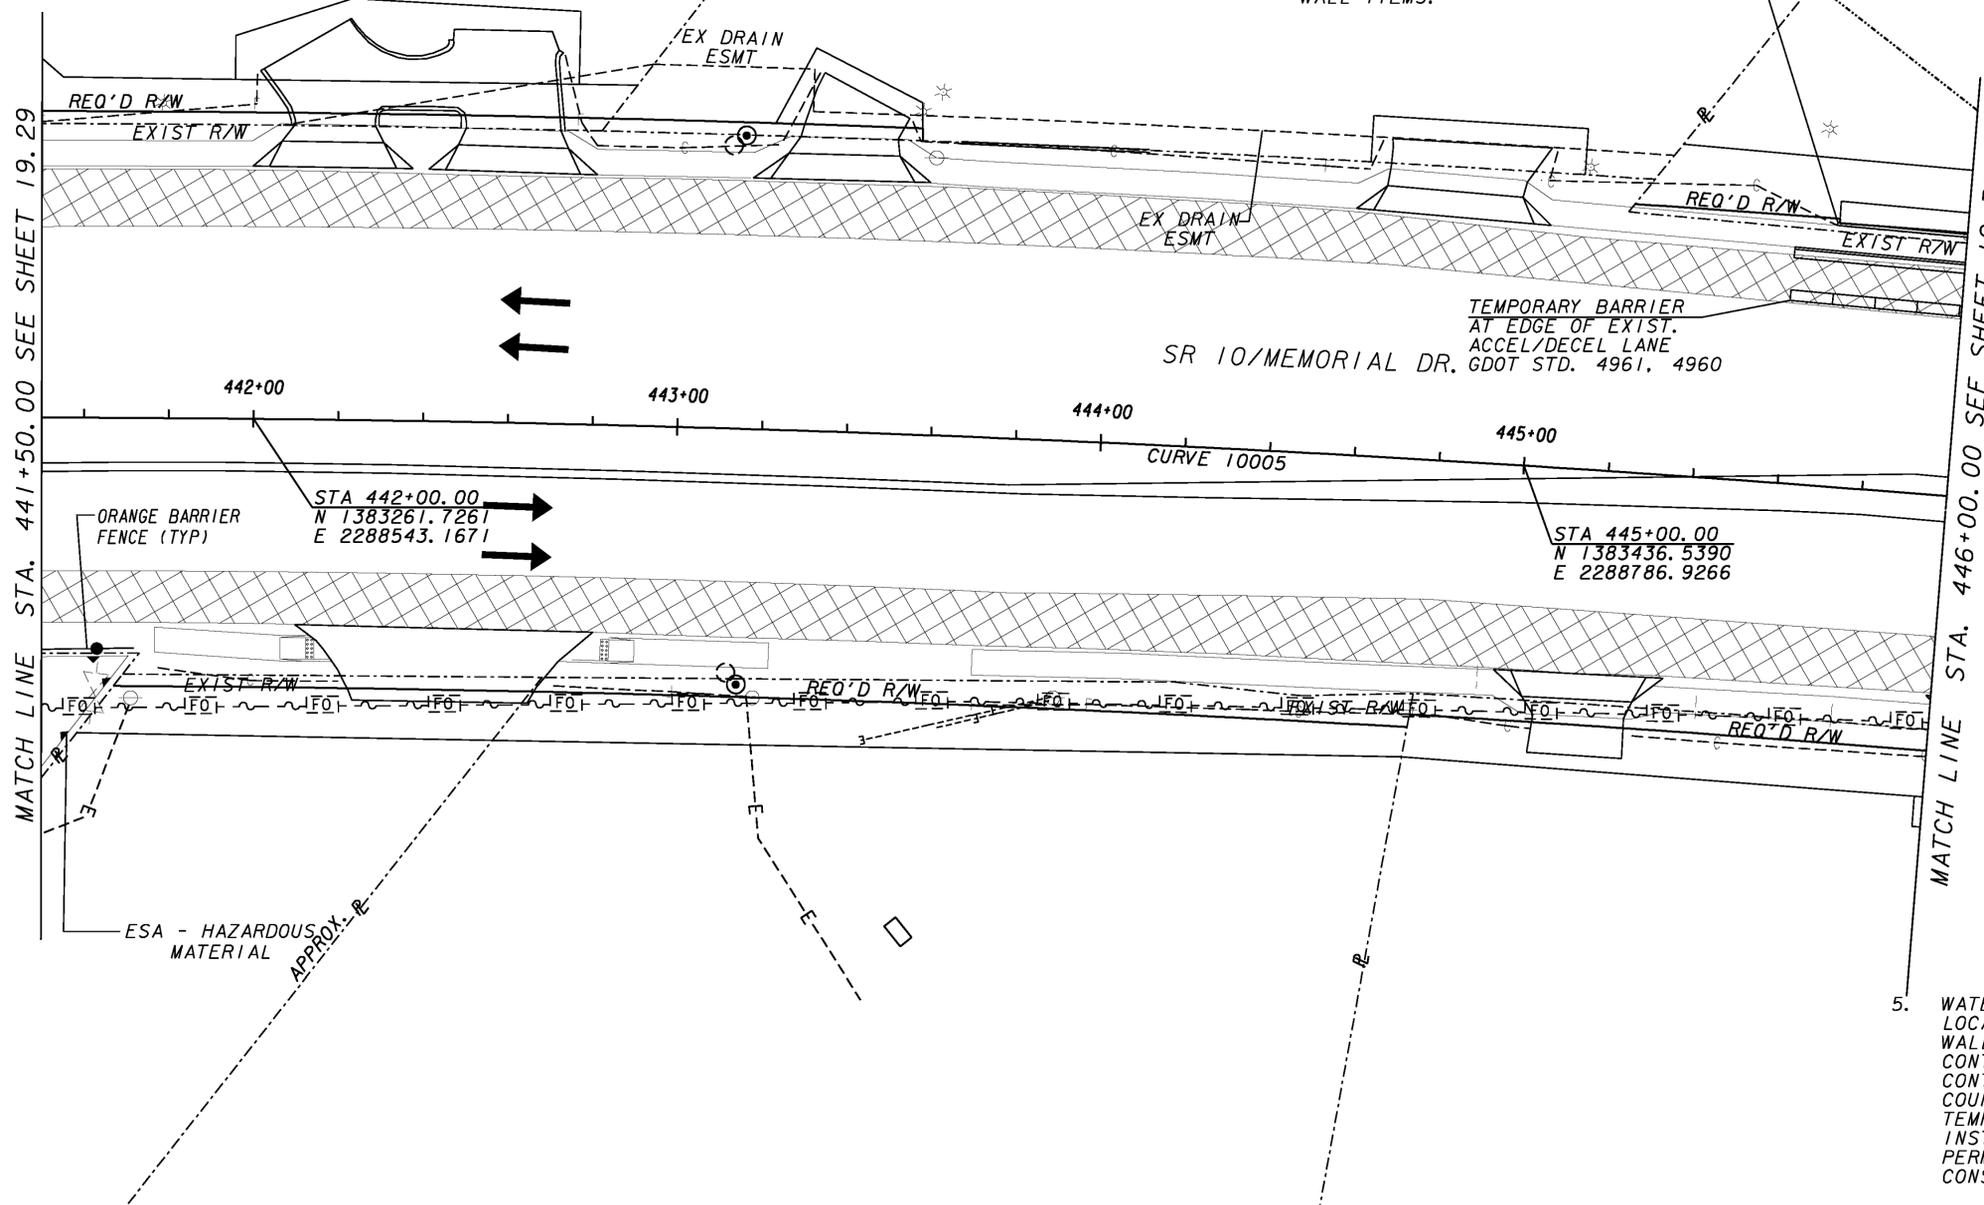

5. WATER AND GAS LINES TO BE TEMPORARILY LOCATED IN ACCEL/DECEL LANE AREA DURING WALLS 3, 4 AND 5 CONSTRUCTION. CONTRACTOR TO PROTECT TEMPORARY LINES. CONTRACTOR TO COORDINATE WITH DEKALB COUNTY AND AGL DURING INSTALLATION OF TEMPORARY LINES, AND DURING INSTALLATION OF WATER AND GAS LINES IN PERMANENT LOCATIONS AFTER WALLS ARE CONSTRUCTED.
- STAGE 1

**LEGEND**

	TRAFFIC THIS STAGE
	PERMANENT CONSTRUCTION THIS STAGE
	TEMPORARY CONC. BARRIER

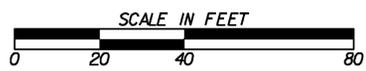

REVISION DATES	
6-29-09	
8-13-09	

STATE OF GEORGIA  
 DEPARTMENT OF TRANSPORTATION  
 OFFICE: DISTRICT 7  
**CONSTRUCTION STAGING PLAN**  
 MEMORIAL DRIVE STREETScape PH 3 FROM WOODCROFT DR TO GOLDSMITH RD

DRAWING No. 19-30