

# DEPARTMENT OF TRANSPORTATION STATE OF GEORGIA

## EROSION, SEDIMENTATION AND POLLUTION CONTROL PLAN BRIDGE REPLACEMENT OVER FISHPOND DRAIN 11.5 MILES SOUTH OF IRON CITY, GA SEMINOLE COUNTY, GEORGIA FEDERAL AID PROJECT CSBRG-0007-00(248)

*Primary Permittee*

Name: Department of Transportation  
Phone: (404)631-1000  
Address: One Georgia Center  
600 W Peachtree St. NW  
Atlanta, GA 30308

*24-Hour Emergency Contact*

Name:  
Phone:  
Address:

\*I certify that this Erosion, Sedimentation and Pollution Control Plan has been prepared in accordance with part IV of the General NPDES Permit No. GAR 100002.\*


\*I certify that the permittee's Erosion, Sedimentation and Pollution Control Plan provides for an appropriate and comprehensive system of best management practices required by the Georgia Water Quality Control Act and the document "Manual for Erosion and Sediment Control in Georgia" (Manual) published by the State Soil and Water Conservation Commission as of January 1 of the year in which the land disturbing activity was permitted, provides for the sampling of the receiving water(s) or the sampling of the storm water outfalls and that the designed system of best management practices and sampling methods is expected to meet the requirements contained in the General NPDES Permit No. GAR 100002.\*

\*I certify that the permittee's Erosion, Sedimentation and Pollution Control Plan provides for the monitoring of: (a) all perennial and intermittent streams and other water bodies shown on the USGS topographic map and all other field verified perennial and intermittent streams and other water bodies, or (b) where any such specific identified perennial or intermittent stream and other water body is not proposed to be sampled, I have determined in my professional judgment, utilizing the factors required in the General NPDES Permit No. GAR 100002, that the increase in the turbidity of each specific identified sampled receiving water will be representative of the increase in the turbidity of a specific identified un-sampled receiving water.\*

\*I certify under penalty of law that this document and all attachments were prepared under my direction or supervision in accordance with a system designed to assure that the certified personnel properly gather and evaluate the information submitted. Based on my inquiry of the person or persons who manage the system, or those persons directly responsible for gathering the information, the information submitted is, to the best of my knowledge and belief, true, accurate, and complete. I am aware that there are significant penalties for submitting false information, including the possibility of fine and imprisonment for knowing violations.\*

\*I certify under penalty of law that this plan was prepared after a site visit to the location described herein by myself or my authorized agent under my direct supervision.\*

USE ON CONSTRUCTION

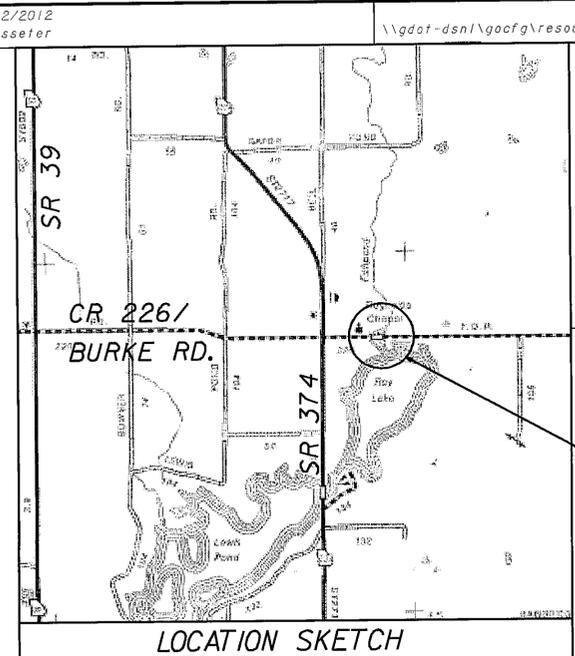


P.I. NO. 0007248  
SEMINOLE COUNTY

FEDERAL ROUTE \* NONE  
STATE ROUTE \* NONE  
P.I. NO. 0007248

\*ESA - SEE ENVIRONMENTAL RESOURCES  
IMPACT TABLE IN GENERAL NOTES FOR  
CONSTRUCTION RESTRICTIONS

MID-POINT COORDINATES  
STATION 118+75.00  
30°50'59" N  
84°50'49" W  
GEORGIA WEST ZONE

L.L.# 62 & 99  
L.D.# 21st  
G.M.D.# 635

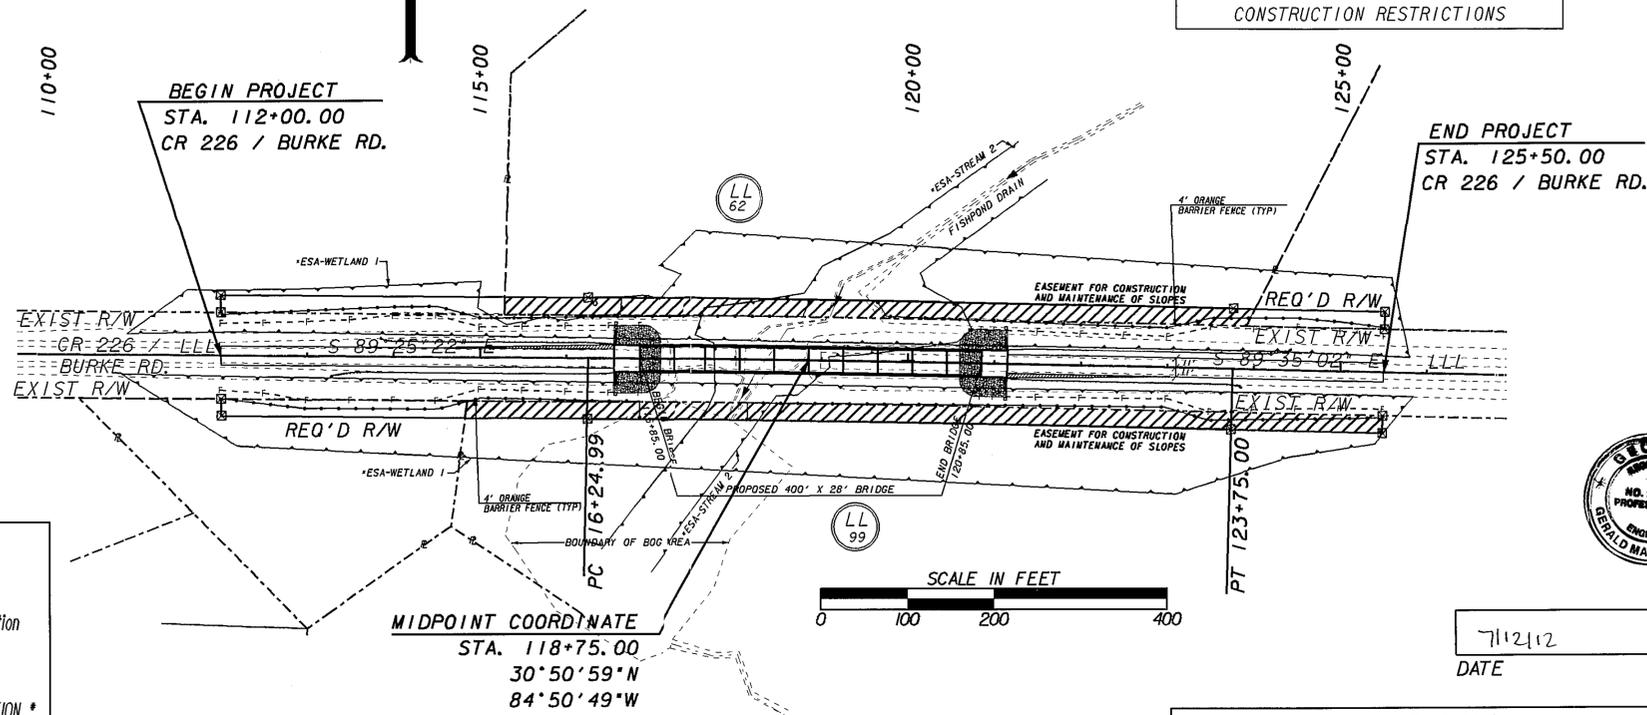

DESIGN PROFESSIONAL 7-DAY VISIT CERTIFICATION

DATE OF INSPECTION \_\_\_\_\_  
I certify the site was in compliance with the ES&PC Plan on the date of inspection

GSWCC LEVEL II DESIGN PROFESSIONAL CERTIFICATION \*  
Inspection revealed the following discrepancies from the ES&PC Plan.

These deficiencies must be addressed immediately and a re-inspection scheduled. Work shall not proceed the site until Design Professional Certification is obtained.

LENGTH OF PROJECT	COUNTY No. 253 Project No. CSBRG-0007-00(248)
	MILES
NET LENGTH OF ROADWAY	0.180
NET LENGTH OF BRIDGES	0.076
NET LENGTH OF PROJECT	0.256
NET LENGTH OF EXCEPTIONS	0.000
GROSS LENGTH OF PROJECT	0.256

PLANS PREPARED BY:  
Jason Thomas Wiggins  
DESIGN ENGINEER 2

THIS PROJECT IS LOCATED IN CONGRESSIONAL DISTRICT 2  
AND 100% IN SEMINOLE COUNTY

7/12/12 DATE  
Gerald M. Ross, P.E., GSWCC LEVEL II Certification 0000044443

PLANS COMPLETED 03-05-2012				
REVISIONS				
DATE	SHEET NUMBER	REQUESTING AGENCY	SIGNATURE	GSWCC LEVEL II CERT. NO.
5/14/2012	66, 68, 69, 76, & 79	EPD	<i>[Signature]</i>	0000044443
7/11/2012	66, 68, 69, 76-79	EPD	<i>[Signature]</i>	0000044443