

DEPARTMENT OF TRANSPORTATION STATE OF GEORGIA

TRAFFIC SIGNAL UPGRADES BURKE AND JEFFERSON COUNTIES

CSSTP-0007-00(361)



FEDERAL AID PROJECT

GEORGIA D.O.T. P. I. NO. 0007361
FEDERAL ROUTE NO. 1, 25, 25 BYPASS
STATE ROUTE NO. 4, 17, 23, 24, 56, 80, 121 & 121 BYPASS



INTERSECTION LOCATIONS	
BURKE COUNTY (COUNTY NO. 33)	
1.	US 25 /SR 121/LIBERTY ST @ 9TH ST
2.	US 25/SR 121/LIBERTY ST @ 7TH ST
3.	SR 24/SR 56/SR 80/W 6TH ST @ SHADRACK ST
4.	SR 24/SR 56/SR 80/6TH ST @ US 25/SR 121/LIBERTY ST
5.	SR 56/SR 80/E 6TH ST @ MYRICK ST
6.	US 25 BYPASS/SR 121 BYPASS/BURKE VETERANS PKWY @ SR 56/SR 80/E 7TH ST
7.	SR 24/CHARLES PERRY AVE @ SR 23/GIRARD AVE
JEFFERSON COUNTY (COUNTY NO. 163)	
8.	US 1/SR 4/SR 17/JEFFERSON DAVIS MEMORIAL HWY @ SR 24/MULBERRY ST


MID-POINT COORDINATES	
INTERSECTION NUMBER 1	
N	1126225.8261
E	701062.2259
LAT	33°05'46.17"
LONG	82°01'12.23"

THIS PROJECT IS LOCATED 87% IN BURKE COUNTY AND 13% IN JEFFERSON COUNTY AND 100% IN CONGRESSIONAL DISTRICT 12.

PROJECT DESIGNATION : EXEMPT
PDP CLASSIFICATION : MINOR
FUNCTIONAL CLASSIFICATION : URBAN ARTERIAL, RURAL ARTERIAL, RURAL COLLECTOR

NOTE:
ALL REFERENCES IN THIS DOCUMENT, WHICH INCLUDES ALL PAPERS, WRITINGS, DOCUMENTS DRAWINGS, OF PHOTOGRAPHS USED, OR TO BE USED IN CONNECTION WITH THIS DOCUMENT, TO "STATE HIGHWAY DEPARTMENT OF GEORGIA", "STATE HIGHWAY DEPARTMENT", "GEORGIA STATE HIGHWAY DEPARTMENT", "HIGHWAY DEPARTMENT", OR "DEPARTMENT" WHEN THE CONTEXT THEREOF MEANS THE STATE HIGHWAY DEPARTMENT OF GEORGIA MEAN, AND SHALL BE DEEMED TO MEAN THE DEPARTMENT OF TRANSPORTATION.

THE DATA, TOGETHER WITH ALL OTHER INFORMATION SHOWN ON THESE PLANS, OR IN ANY WAY INDICATED THEREBY, WHETHER BY DRAWINGS OR NOTES, OR IN ANY OTHER MANNER, ARE BASED UPON FIELD INVESTIGATIONS AND ARE BELIEVED TO BE INDICATIVE OF ACTUAL CONDITIONS. HOWEVER, THE SAME ARE SHOWN AS INFORMATION ONLY, ARE NOT GUARANTEED, AND DO NOT BIND THE DEPARTMENT OF TRANSPORTATION IN ANY WAY. THE ATTENTION OF THE BIDDER IS SPECIFICALLY DIRECTED TO SUBSECTIONS 102.04, 102.05 AND 104.03 OF THE SPECIFICATIONS.

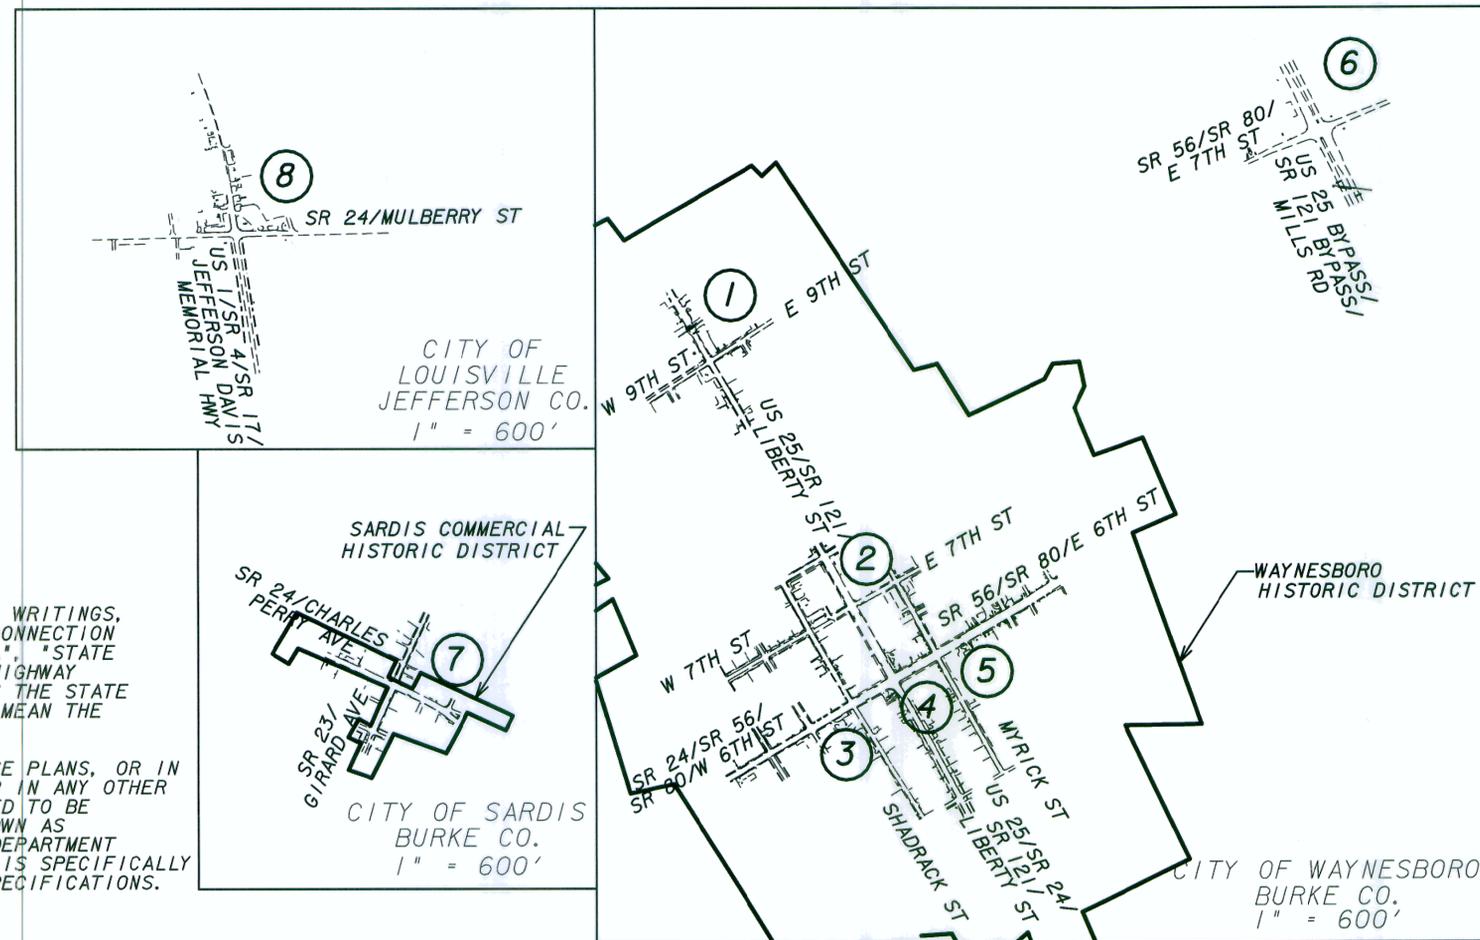

W
Wolverton & Associates
6745 Sugarloaf Parkway . Suite 100 . Duluth, Georgia 30097
Phone: (770) 447-8999 . Fax: (770) 447-9070
www.wolverton-assoc.com
PLANS PREPARED BY

5-10-2012	Bobby Hulland	STATE PROGRAM DELIVERY ENGINEER
5/10/2012	DOOM	CHIEF ENGINEER
LOCATION AND DESIGN APPROVAL DATE: 1/6/10		
PLANS COMPLETED DATE: May 9, 2012		
REVISION DATES:		
10-5-2012		