




DETAIL OF CONCRETE VALLEY GUTTER WITH CURB

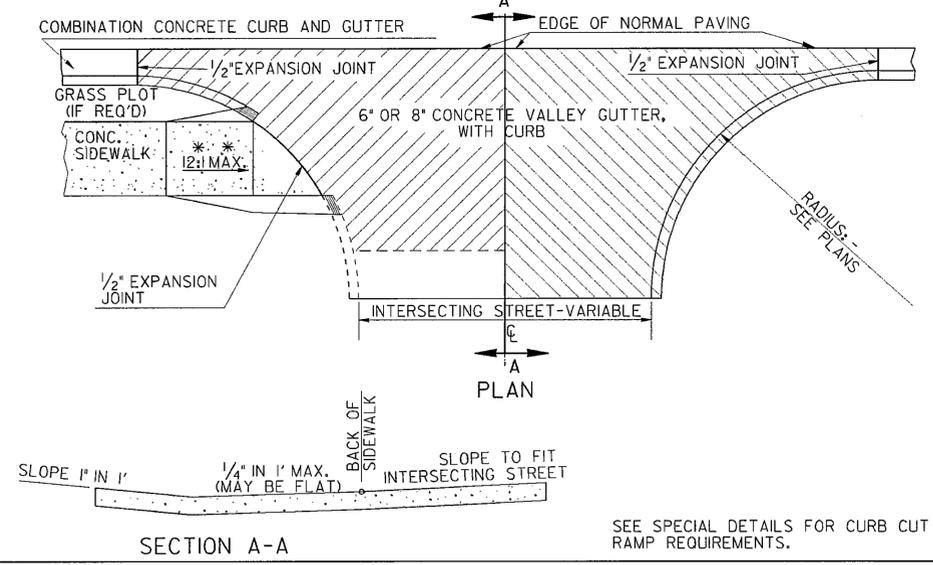

DETAIL OF PLACING PAVEMENT ADJACENT TO GUTTER

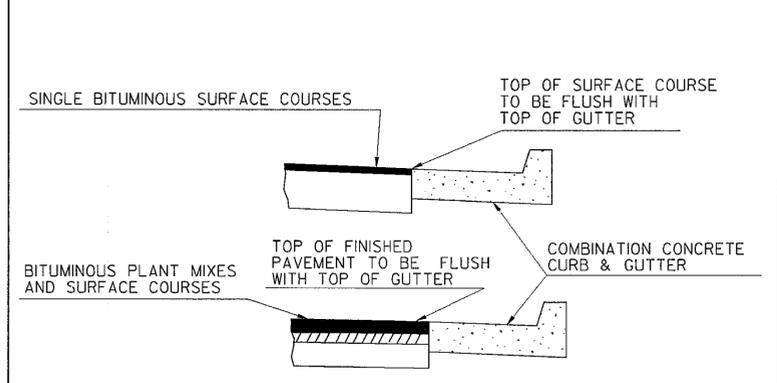


DETAIL OF ADDITIONAL PAVING AT STREET INTERSECTION

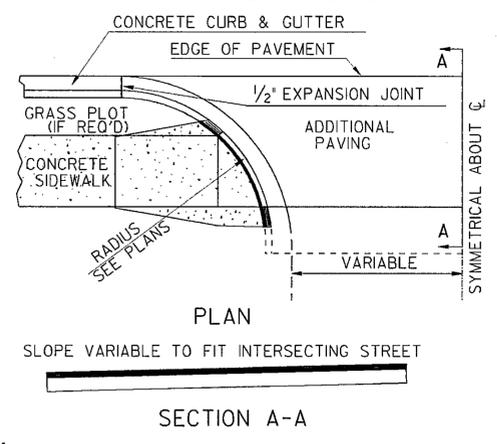


NOTE:
ADDITIONAL PAVING TO EXTEND TO END OF RETURN WHEN NO CONCRETE SIDEWALK IS SET UP.
** SEE SPECIAL DETAILS FOR CURB CUT RAMP REQUIREMENTS.

DETAIL OF 6" OR 8" CONCRETE VALLEY GUTTER AT DRIVE WITHOUT CURB

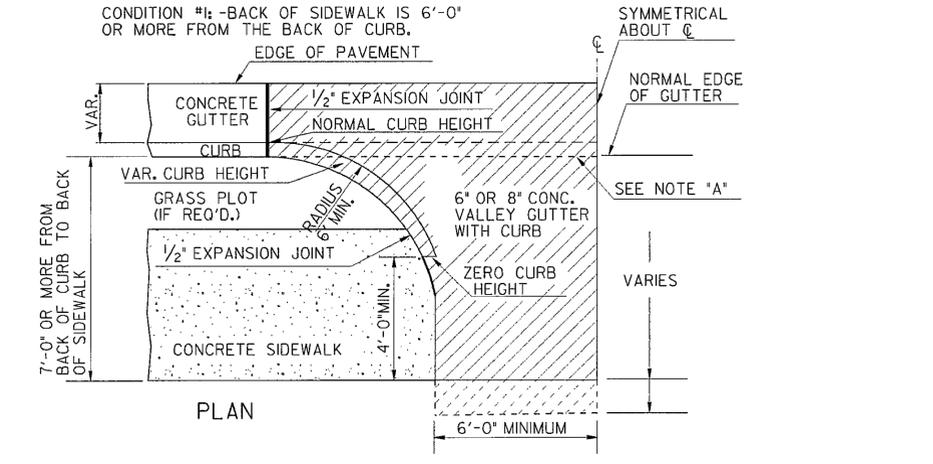


NOTE: "A" CONSTRUCTION JOINT OPTIONAL: -WHEN IMPLEMENTED #4 TIE BARS WILL BE REQUIRED AS SHOWN BELOW TO BE INCLUDED IN UNIT PRICE FOR VALLEY GUTTER. IF CURB IS POURED THROUGH VALLEY GUTTER, THE TOP PORTION WILL BE REMOVED BEFORE SETTING TO MATCH GRADE OF VALLEY GUTTER.

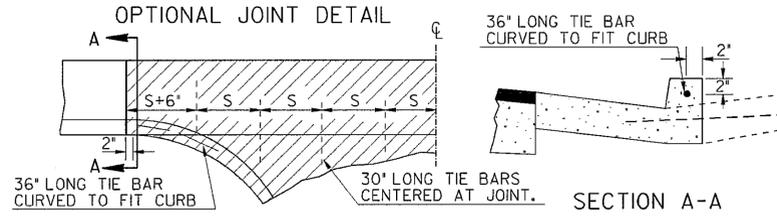

FOR 6" VALLEY GUTTER (S(MAX)=24"
FOR 8" VALLEY GUTTER (S(MAX)=16"


DETAIL OF 4' CORRUGATED CONCRETE MEDIAN

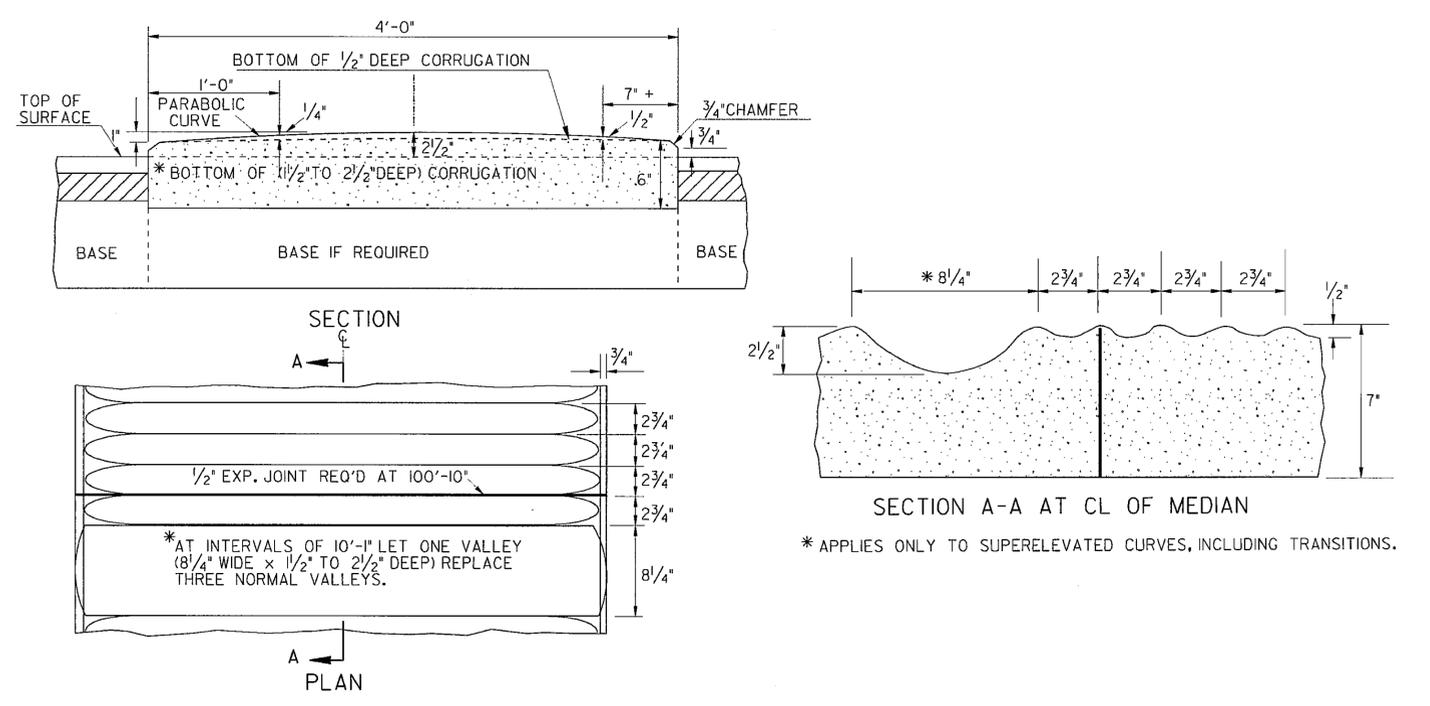

SEE SPECIAL DETAILS FOR DETAILS OF CONCRETE SIDEWALK.

This Detail Replaces Ga Standard 9031J

Guidelines For Usage On Metric Projects
When these details are incorporated into plans and or projects that are being prepared or constructed in metric units, exact or precise conversion to metric units is not required. The dimensions shown that are in feet and inches may be converted to corresponding metric units using the following "Rounded-Off" conversion factors: 1"=25mm, 4"=100mm, and 12" or 1'=300mm. All measurement notes that refer to linear feet and square yards shall be interpreted to mean linear meters and square meters.

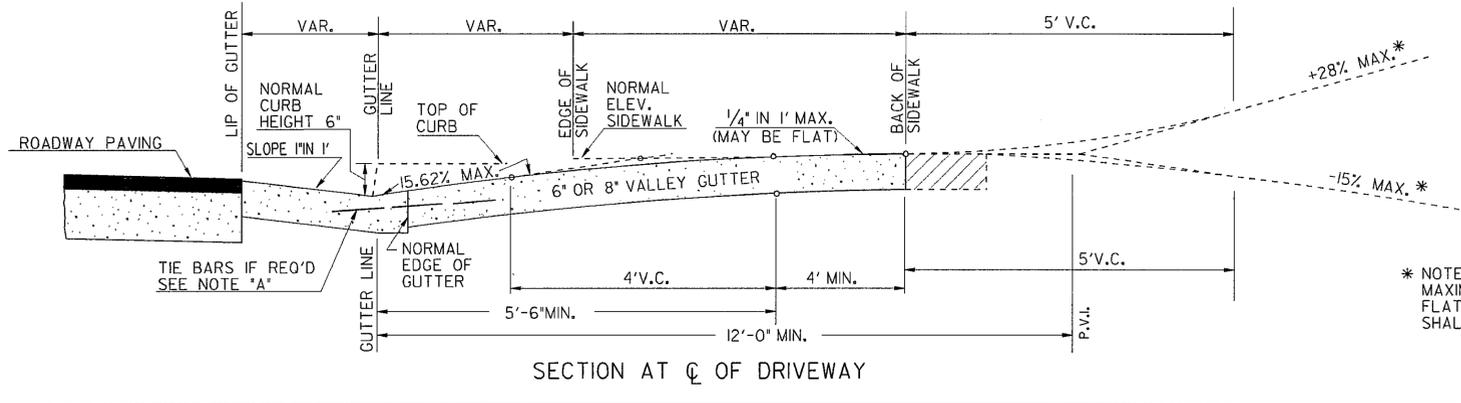

* NOTE:
MAXIMUM DRIVEWAY GRADES SHOWN ABOVE ARE INTENDED FOR RESIDENTIAL DRIVEWAYS WHERE FLATTER GRADES ARE NOT FEASIBLE. GRADES FOR COMMERCIAL DRIVEWAYS OR FOR TRUCKS SHALL NOT BE GREATER THAN 11% UNLESS SPECIFIED OTHERWISE.

PERCENTAGE OF ASCENDING GRADE MAY BE INCREASED *
AT A DISTANCE OF 23' FROM THE GUTTER LINE.

PERCENTAGE DESCENDING GRADE MAY BE INCREASED *
AT A DISTANCE 18' FROM THE GUTTER LINE.

DEPARTMENT OF TRANSPORTATION			
STATE OF GEORGIA			
SPECIAL DETAIL			
CONCRETE VALLEY GUTTER AT STREET INTERSECTION			
6" OR 8" CONCRETE VALLEY GUTTER AT DRIVE			
PLACING PAVEMENT ADJACENT TO GUTTER			
ADDITIONAL PAVING AT STREET INTERSECTION			
4' CORRUGATED CONCRETE MEDIAN			
NO SCALE		MARCH 12, 2002	
DATE	REVISION	BY	
2-21-03			
4-11-02			
4-3-02			