
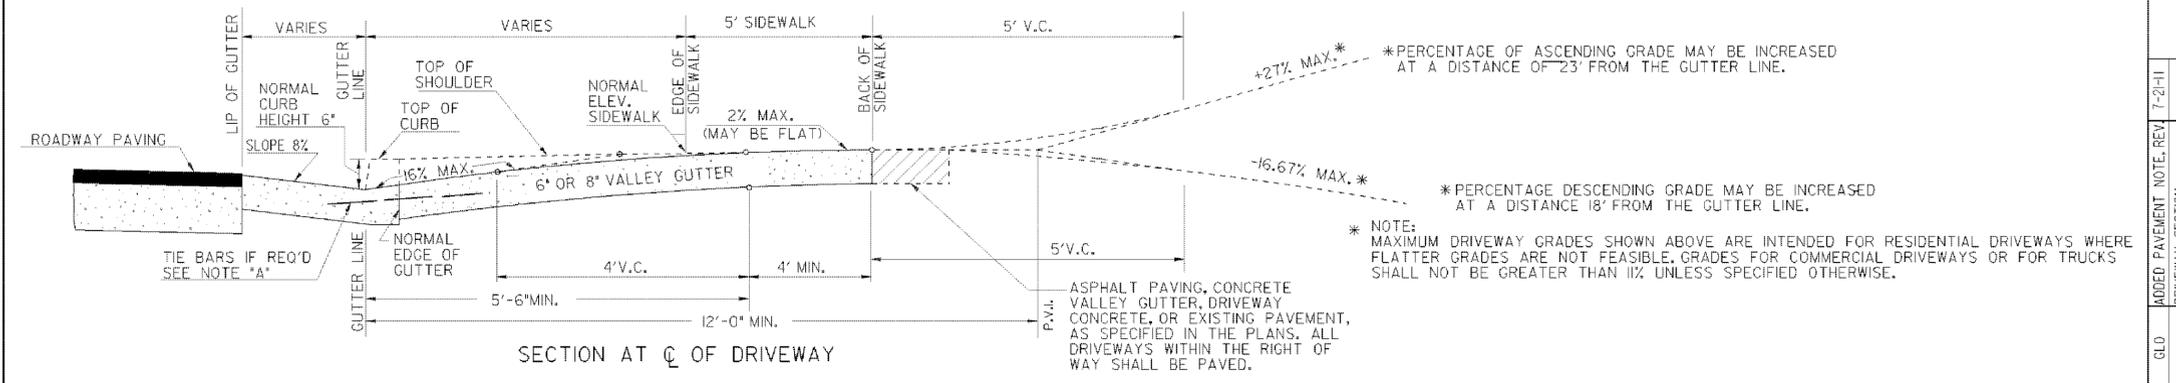
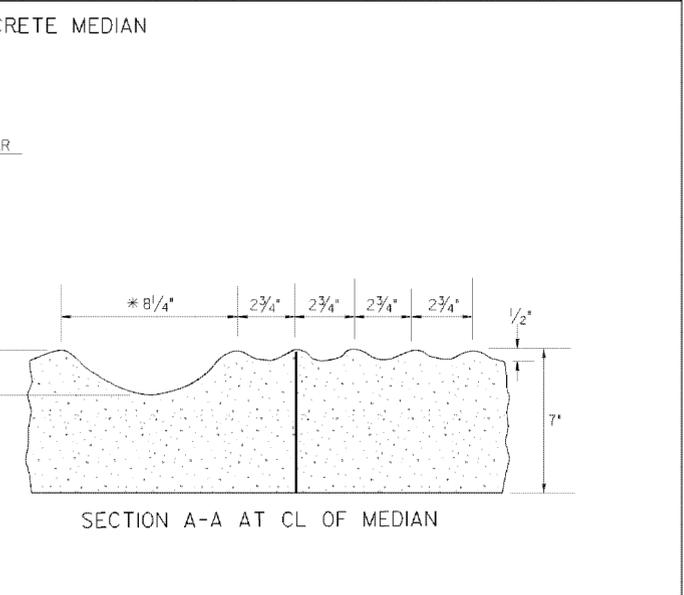
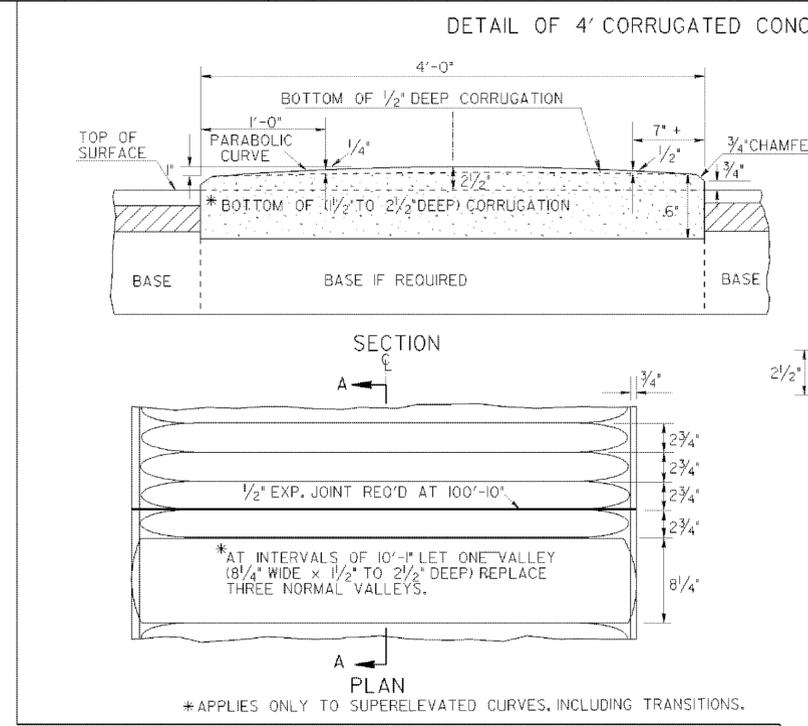
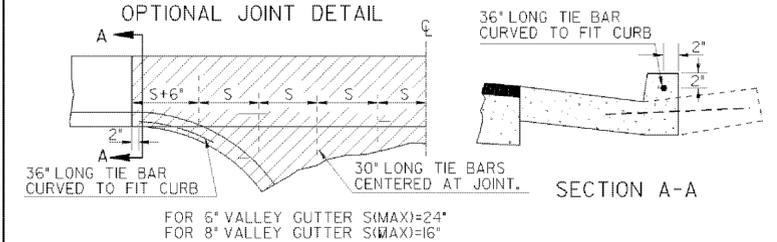
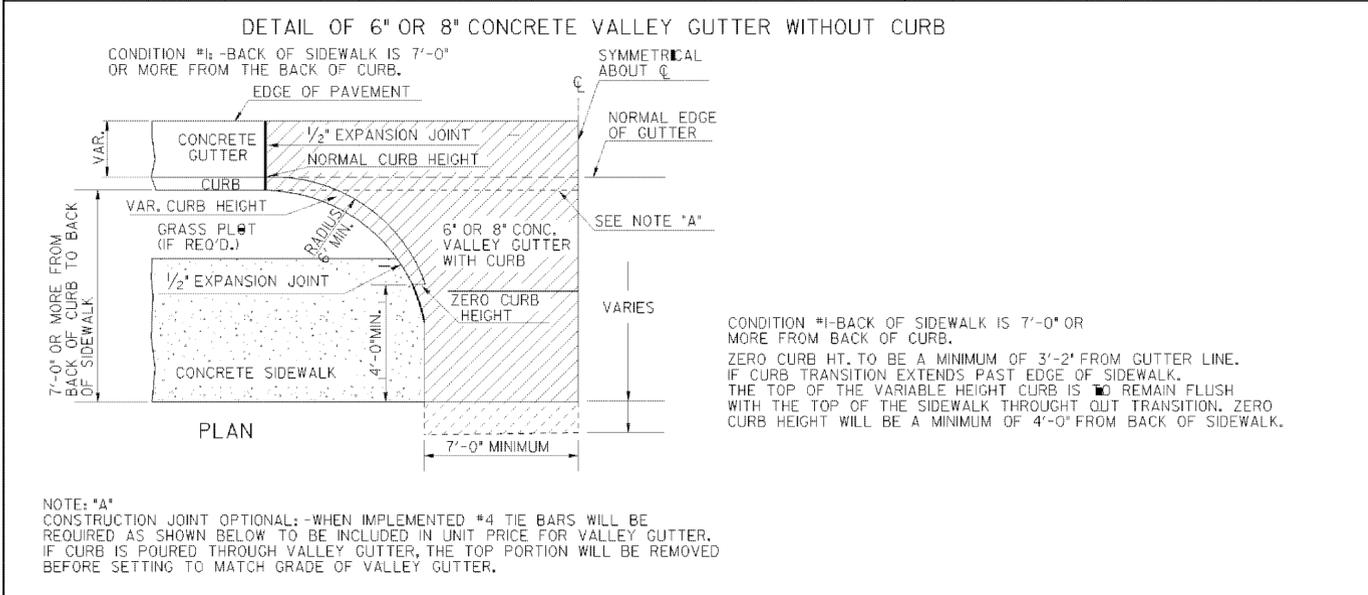
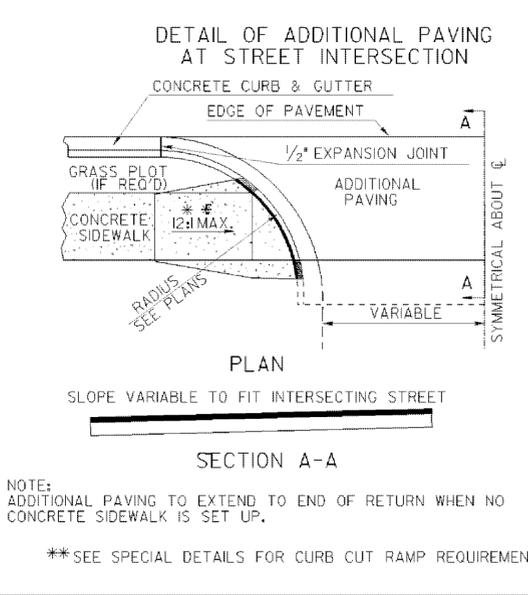
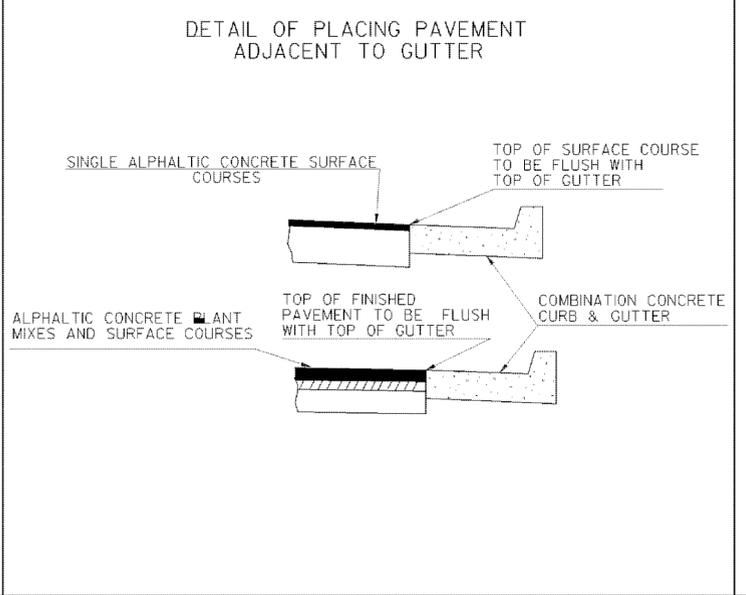


| | | | |
|-------|--------------------|-----------|--------------|
| STATE | PROJECT NUMBER | SHEET NO. | TOTAL SHEETS |
| GA. | CSSFT-0007-00(477) | 131 | 236 |

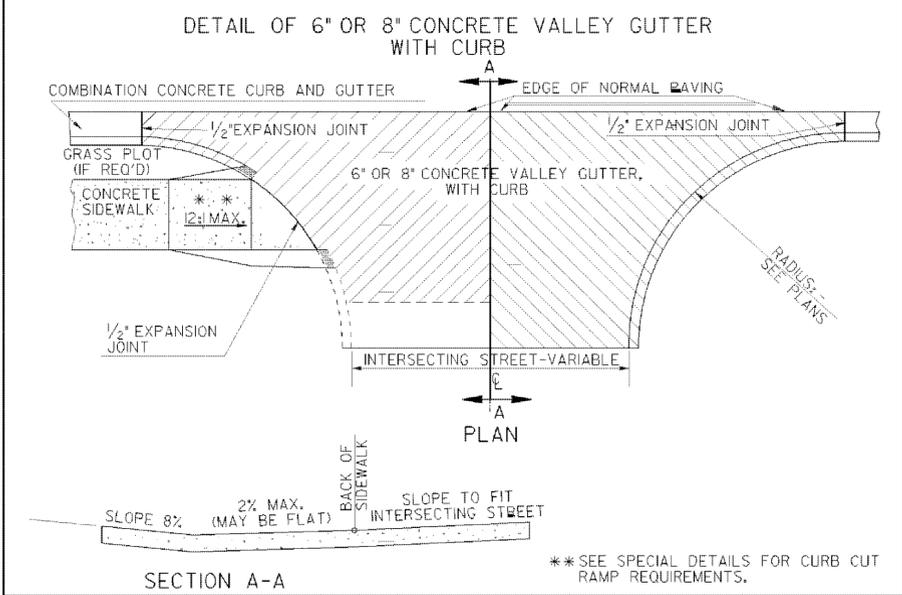

This Detail Replaces Ga Standard 9031J
 Guidelines For Usage On Metric Projects

When these details are incorporated into plans and or projects that are being prepared or constructed in metric units, exact or precise conversion to metric units is not required. The dimensions shown that are in feet and inches may be converted to corresponding metric units using the following "Rounded-Off" conversion factors: 1" = 25mm, 4" = 100mm, and 12" or 1' = 300mm. All measurement notes that refer to linear feet and square yards shall be interpreted to mean linear meters and square meters.

| | | | |
|---|--|------------------------------|--|
| 7-211 | | DEPARTMENT OF TRANSPORTATION | |
| STATE OF GEORGIA | | CONSTRUCTION DETAIL | |
| CONCRETE VALLEY GUTTER AT STREET INTERSECTION | | NO SCALE | |
| 6" OR 8" CONCRETE VALLEY GUTTER AT DRIVE | | MARCH 12, 2002 | |
| PLACING PAVEMENT ADJACENT TO GUTTER | | NUMBER | |
| ADDITIONAL PAVING AT STREET INTERSECTION | | A2 | |
| 4" CORRUGATED CONCRETE MEDIAN | | | |