


STATE	PROJECT NUMBER	SHEET NO.	TOTAL SHEETS
GA.	CSSFT-0007-00(477)	235	236

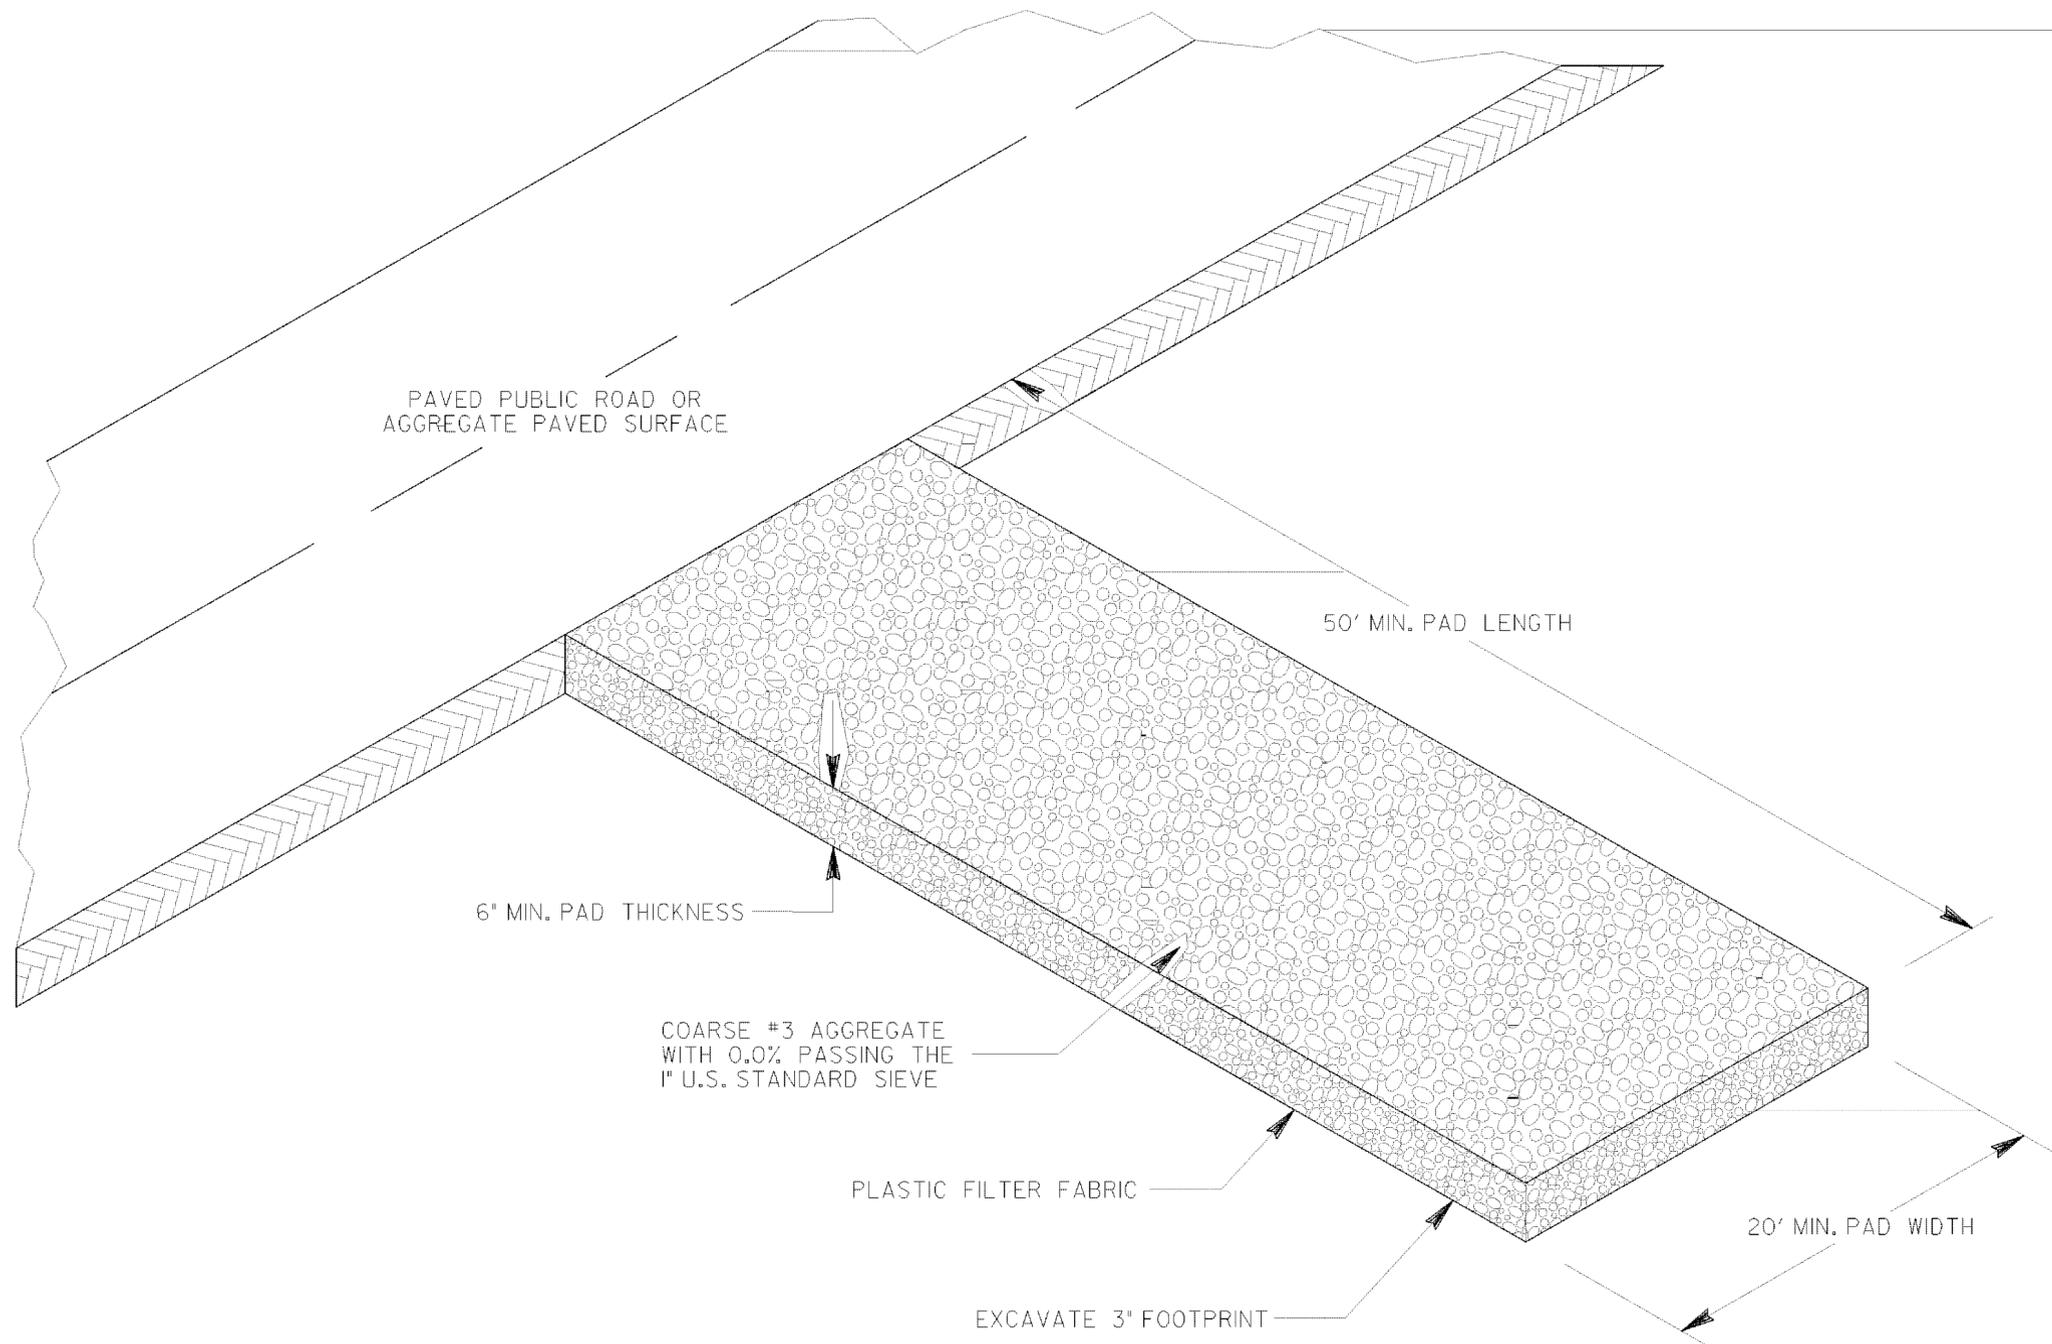

- NOTES:
- 1) STONE AGGREGATE SHALL BE KEPT LOOSE OR SCARIFIED WHEN AGGREGATE BECOMES CONSOLIDATED.
 - 2) CONSTRUCTION EXITS ARE NOT REQUIRED FOR DIRT PUBLIC ROADS.

MAINTENANCE

THE EXIT SHALL BE MAINTAINED IN A CONDITION WHICH WILL PREVENT TRACKING OR FLOW OF MUD ONTO PUBLIC RIGHTS-OF-WAY. THIS MAY REQUIRE PERIODIC TOP DRESSING WITH COARSE #3 AGGREGATE, AS CONDITIONS DEMAND, AND REPAIR AND/OR CLEANOUT OF ANY STRUCTURES TO TRAP SEDIMENT. ALL MUD AND DEBRIS SPILLED, DROPPED, WASHED, OR TRACKED FROM VEHICLES OR SITE ONTO ROADWAYS OR INTO STORM DRAINS MUST BE REMOVED IMMEDIATELY.

PAY ITEM: 163-0300__CONSTRUCTION EXIT__EACH

		DEPARTMENT OF TRANSPORTATION STATE OF GEORGIA	
		CONSTRUCTION DETAILS	
		CONSTRUCTION EXIT	
		NO SCALE	FEBRUARY 2001
TPC	BY		NUMBER D-41
REV. CONSTR. EXIT LABELS	REVISION		
I-19-11	DATE		