


USE ON CONSTRUCTION - 08-10-2015


STATE	PROJECT NUMBER	SHEET NO.	TOTAL SHEETS
GA.	CSSTP-0007-00(694)	197C	355

FENCE NOTES:


- FENCE SHALL BE 9 GAGE CHAIN LINK ZINC COATED TWO INCH SECURITY FENCE.
- CAST 4" DIA. GALVANIZED SLEEVE IN THE PARAPET. ALLOW NON-SHRINK GROUT TO CURE FOR THREE DAYS BEFORE FENCE FABRIC IS INSTALLED.
- APPLY GALVANIZING REPAIR COMPOUND, IN ACCORDANCE WITH GEORGIA DOT SPECIFICATION 645, TO ENDS OF 4" DIA. GALVANIZED SLEEVES.
- PROVIDE EXPANSION SLEEVE FOR ALL RAILS TO MATCH JOINTS IN WALL FACING.
- SPACE POSTS AT A MINIMUM OF 7'-0" AND A MAXIMUM OF 10'-0". PLACE POSTS 1'-0" MINIMUM FROM JOINTS IN WALL FACING.
- FOR FURTHER DETAILS, SEE GEORGIA DOT SPECIFICATIONS SECTIONS 643 AND 894.
- FASTEN FABRIC TO POSTS AT INTERVALS NOT GREATER THAN 14".

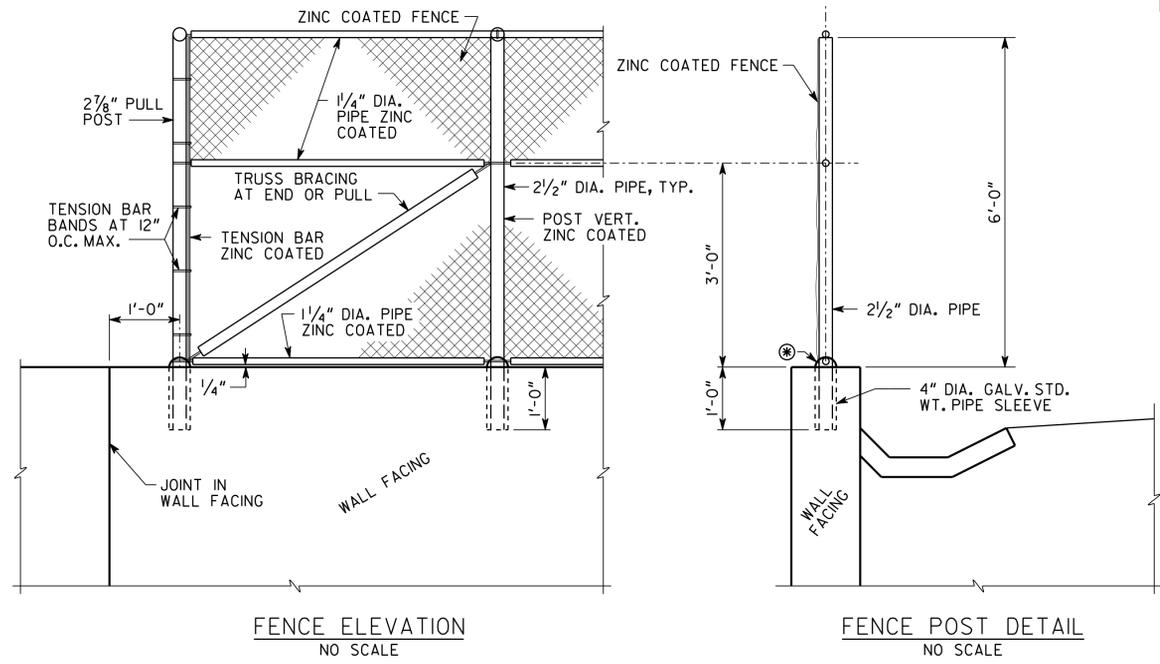



⊗ NON-SHRINK PORTLAND CEMENT GROUT, TROWEL TO PROVIDE POSITIVE DRAINAGE.

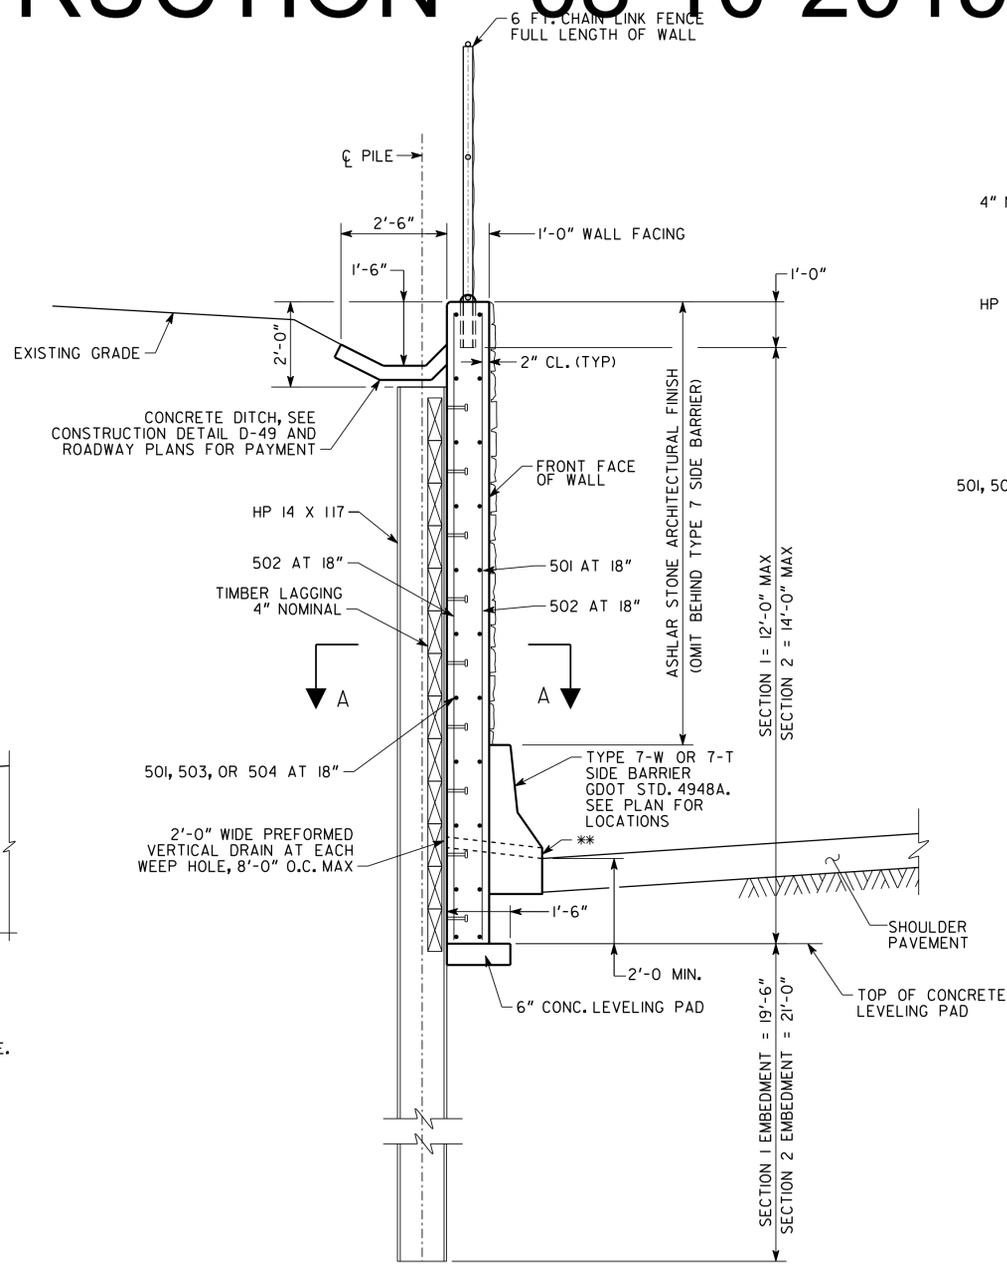

** 4" DIAMETER WEEP HOLE AT VERTICAL DRAIN. POSITION AS A 1:8 SLOPE

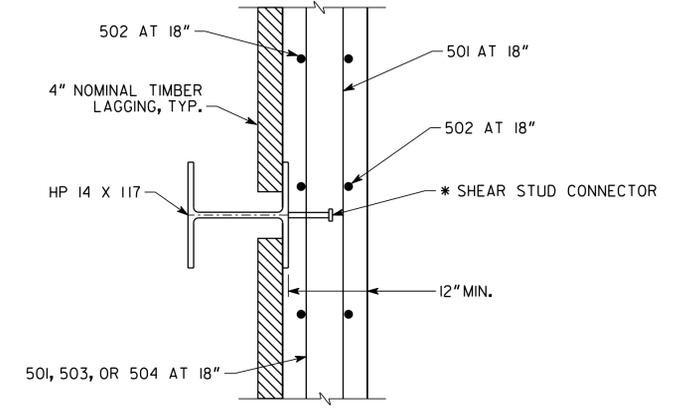

* 3/4" X 6/4" STUDS AT 18" O.C., TYP. SHEAR STUD CONNECTOR SHALL BE FULLY BUTT WELDED TO FLANGE OF PILE.

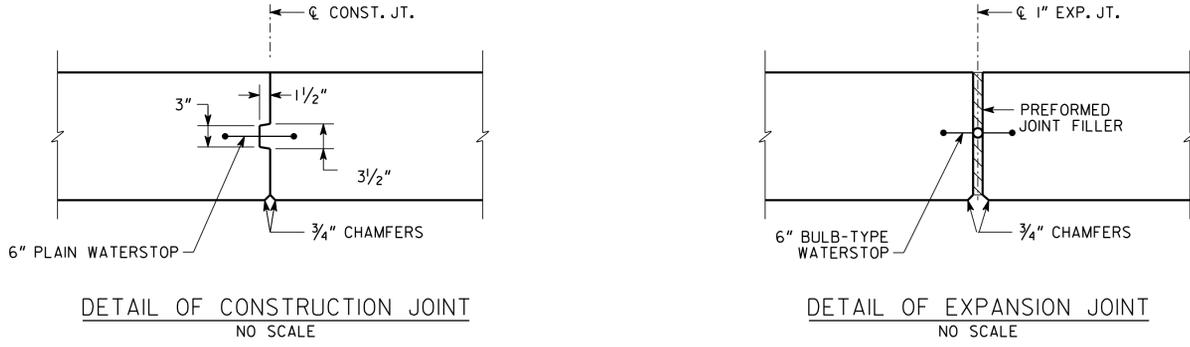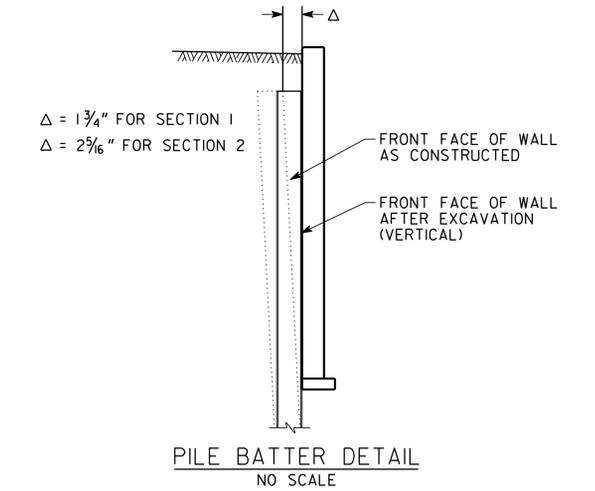

WALL NO. 3

GEORGIA
DEPARTMENT OF TRANSPORTATION
ENGINEERING DIVISION-OFFICE OF BRIDGES AND STRUCTURES

TYPICAL SECTION AND DETAILS
SE NEWNAN BYPASS AT UPSHAW
CEMETERY
COWETA COUNTY CSSTP-0007-00(694)

SCALE: 1" = 1'-0" (UNLESS NOTED) JULY 2015

DESIGNED	KJK	CHECKED	RBW	REVIEWED	DLC/WMD
DRAWN	LCY	DESIGN GROUP	EJC	APPROVED	BFR

1 INCH WHEN PRINTED FULL SIZE

V:\Projects\GCA\15795\NIST\NPI_0007694\CEMETERY WALL_FINAL_0007694_TSI.dgn 1:53:12 PM 8/4/2015