


# DEPARTMENT OF TRANSPORTATION STATE OF GEORGIA

## RIGHT OF WAY OF PROPOSED I-85 INTERCHANGE AT CR 98 / GABBETTVILLE ROAD CSNHS-0008-00(232) TROUP COUNTY

CONVENTIONAL SIGNS		
STATE OR COUNTY LINE	---	
CITY LIMIT LINE	---	
LAND LOT LINE	---	
PROPERTY LINE	---	
SURVEY OR BASE LINE	---	
RIGHT OF WAY LINE	EXISTING	---
	REQUIRED	---
	LIMIT OF ACCESS	---
	R/W & LIMIT OF ACCESS	---
FENCE	---	
	---	
RAILROAD	---	
POWER LINE	---	
TELEPHONE LINE	---	
POWER POLES	---	
TELEPHONE OR TELEGRAPH POLES	---	

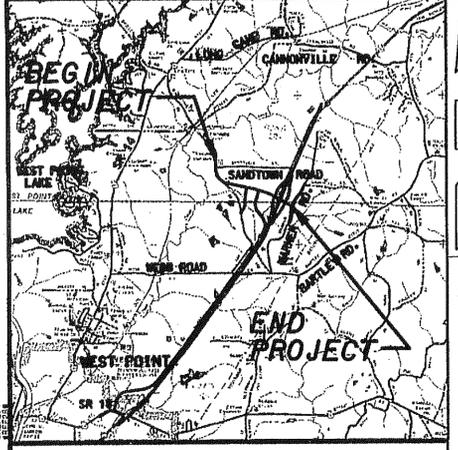

**LOCATION SKETCH**

NOTE: THE CO-ORDINATES LISTED ARE WEST ZONE GRID CO-ORDINATES BASED ON THE GA. STATE PLANE CO-ORDINATE SYSTEM OF HORIZONTAL DATUM : NAD 83/94 VERTICAL DATUM : NAVD 88

NOTE: THESE PLANS ARE BASED ON HORIZONTAL AND VERTICAL CONTROL AS FOUND IN THE SURVEY CONTROL PACKET PREPARED BY ROCHESTER & ASSOCIATES DATED 12/01/2006.


FINAL ROADWAY FEATURES ARE SHOWN ON THE AS-BUILT CONSTRUCTION PLANS FOR PROJECT CSNHS-0008-00(232).

**FEDERAL AID PROJECT**

Georgia D.O.T. P. I. No. 0008232  
 FEDERAL ROUTE No. N/A  
 STATE ROUTE No. N/A  
 PARTIAL LIMITED ACCESS

APPROVED BY FHWA  
 DATE 03-08-2007  
 APPROVED BY R/W  
 DATE 05-30-2007

REGISTERED PROFESSIONAL ENGINEER  
 RYAN W. TRILICK  
 No. 030109  
 3/9/2007

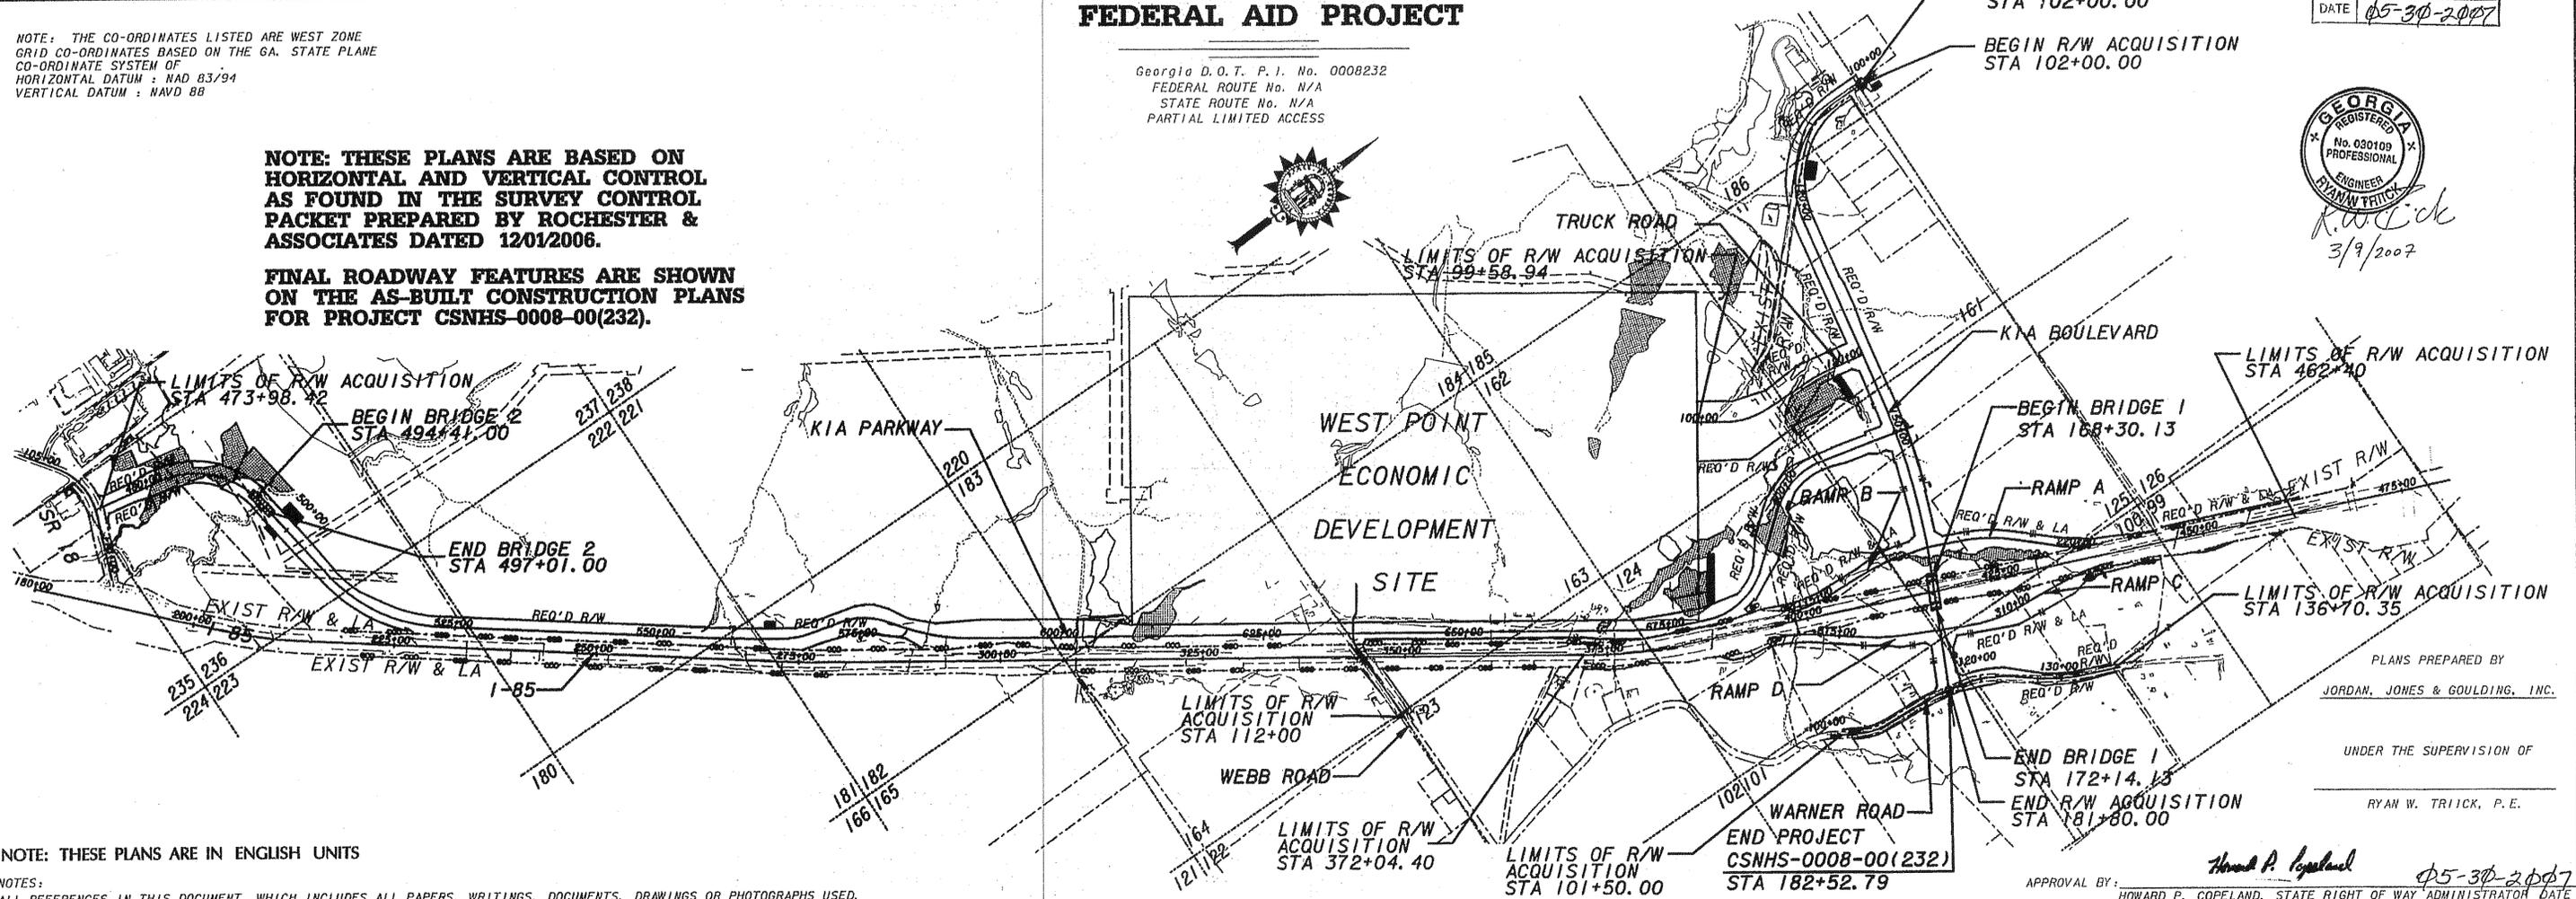

NOTE: THESE PLANS ARE IN ENGLISH UNITS

NOTES:  
 ALL REFERENCES IN THIS DOCUMENT, WHICH INCLUDES ALL PAPERS, WRITINGS, DOCUMENTS, DRAWINGS OR PHOTOGRAPHS USED, OR TO BE USED IN CONNECTION WITH THIS DOCUMENT, TO "STATE HIGHWAY DEPARTMENT OF GEORGIA", "STATE HIGHWAY DEPARTMENT", "GEORGIA STATE HIGHWAY DEPARTMENT", "HIGHWAY DEPARTMENT", OR "DEPARTMENT" WHEN THE CONTEXT THEREOF MEANS THE STATE HIGHWAY DEPARTMENT OF GEORGIA MEAN, AND SHALL BE DEEMED TO MEAN THE DEPARTMENT OF TRANSPORTATION.

THE DATA, TOGETHER WITH ALL OTHER INFORMATION SHOWN ON THESE PLANS, OR IN ANY WAY INDICATED THEREBY, WHETHER BY DRAWINGS OR NOTES, OR IN ANY OTHER MANNER, ARE BASED UPON FIELD INVESTIGATIONS AND ARE BELIEVED TO BE INDICATIVE OF ACTUAL CONDITIONS. HOWEVER, THE SAME ARE SHOWN AS INFORMATION ONLY, ARE NOT GUARANTEED, AND DO NOT BIND THE DEPARTMENT OF TRANSPORTATION IN ANY WAY. THE ATTENTION OF THE BIDDER IS SPECIFICALLY DIRECTED TO ARTICLES 102.04, 102.05, AND 104.03 OF THE SPECIFICATIONS OF THE DEPARTMENT OF TRANSPORTATION, STATE OF GEORGIA, FOR THE CONSTRUCTION OF TRANSPORTATION SYSTEMS, CURRENT EDITION, AND ANY MODIFICATIONS THEREOF, WHICH WILL BE A PART OF THIS CONTRACT.

ALL WORK TO BE DONE IN ACCORDANCE WITH THE SPECIFICATIONS OF THE DEPARTMENT OF TRANSPORTATION OF GEORGIA, CURRENT EDITION, AS APPROVED BY THE FEDERAL HIGHWAY ADMINISTRATION.

CSNHS-0008-00(232)  
 TROUP COUNTY

THIS PROJECT IS LOCATED 100% IN CONGRESSIONAL DISTRICT NO. 5  
 THIS PROJECT IS LOCATED 100% IN TROUP COUNTY  
 THIS PROJECT IS LOCATED IN G.M.D. 701 & 804  
 THIS PROJECT IS LOCATED IN LAND DISTRICT 5

COUNTY NO. 285 LENGTH OF PROJECT PI NO 0008232-TROUP COUNTY	KIA BLVD KIA PKWY	
	MILES	MILES
NET LENGTH OF RIGHT OF WAY	1.511	4.536
NET LENGTH OF EXCEPTIONS	0.000	0.000
GROSS LENGTH OF RIGHT OF WAY	1.511	4.536



REVISION DATES:	
07-11-2007	SHTS 1, 2, 4, 9, 14, 22-30, 38-40, 50, 52, 53
07-17-2007	SHTS 1, 47
09-04-2007	SHTS 1, 38, 39, 52
11-27-2007	SHTS 1, 10, 11, 47, 48
04-23-2008	SHTS 1, 8, 9, 14, 47
10-23-2008	SHTS 1, 13, 13A, 14, 19-32, 34, 36, 50, 50A, 51
01-30-2009	SHTS 1, 13, 13A, 14, 50, 50A, 51
02-10-2011	SHTS 1, 9, 10, 12, 32, 33, 36, 37, 44, 54A
03-29-2011	SHTS 1, 54A

LOCATION AND DESIGN APPROVAL DATE: 03/08/07  
 PLANS COMPLETED DATE: 02/19/07

APPROVAL BY: Howard P. Copeland  
 HOWARD P. COPELAND, STATE RIGHT OF WAY ADMINISTRATOR DATE 05-30-2007

PLANS PREPARED BY  
 JORDAN, JONES & GOULDING, INC.  
 UNDER THE SUPERVISION OF  
 RYAN W. TRILICK, P.E.

W-64

W-64