


DEPARTMENT OF TRANSPORTATION STATE OF GEORGIA

ITS PLANS INTERSTATE-75 - SPEED LIMIT 65 MPH FEDERAL AID PROJECT CSNHS-0008-00(274) HENRY COUNTY

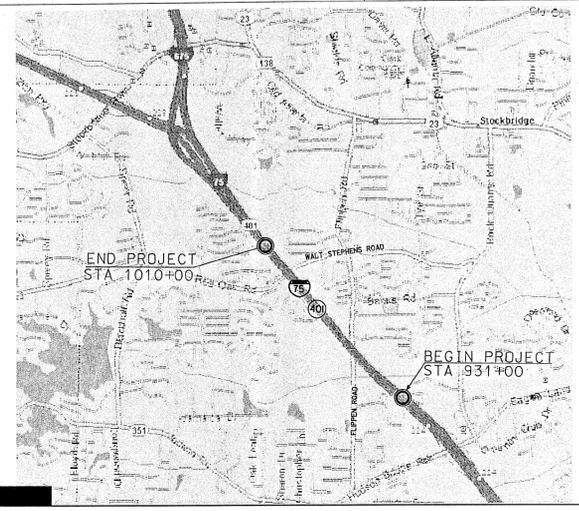

LOCATION SKETCH

FEDERAL ROUTE # I-75
STATE ROUTE # 401
P.I. NO. 0008274



MID-POINT COORDINATES
N 1281166.290
E 2271349.389

NOTE :
ALL REFERENCES IN THIS DOCUMENT, WHICH INCLUDES ALL PAPERS, WRITINGS, DOCUMENTS, DRAWINGS, OR PHOTOGRAPHS USED, OR TO BE USED IN CONNECTION WITH THIS DOCUMENT, TO "STATE HIGHWAY DEPARTMENT OF GEORGIA", "STATE HIGHWAY DEPARTMENT", "GEORGIA STATE HIGHWAY DEPARTMENT", "HIGHWAY DEPARTMENT", OR "DEPARTMENT" WHEN THE CONTEXT THEREOF MEANS THE STATE HIGHWAY DEPARTMENT OF GEORGIA, AND SHALL BE DEEMED TO MEAN THE DEPARTMENT OF TRANSPORTATION.




A&R Engineering, Inc.
2160 Kingston Court, Suite 0
Marietta, GA 30067
Tel: (770) 690-9255 Fax: (770) 690-9210
www.ar-eng.com

FUNCTIONAL CLASS:
RURAL INTERSTATE PRINCIPAL ARTERIAL

THIS PROJECT IS 100% IN HENRY COUNTY AND IS 100% IN CONG. DIST. NO. 3.

PROJECT DESIGNATION: EXEMPT DESIGNED IN ENGLISH UNITS.

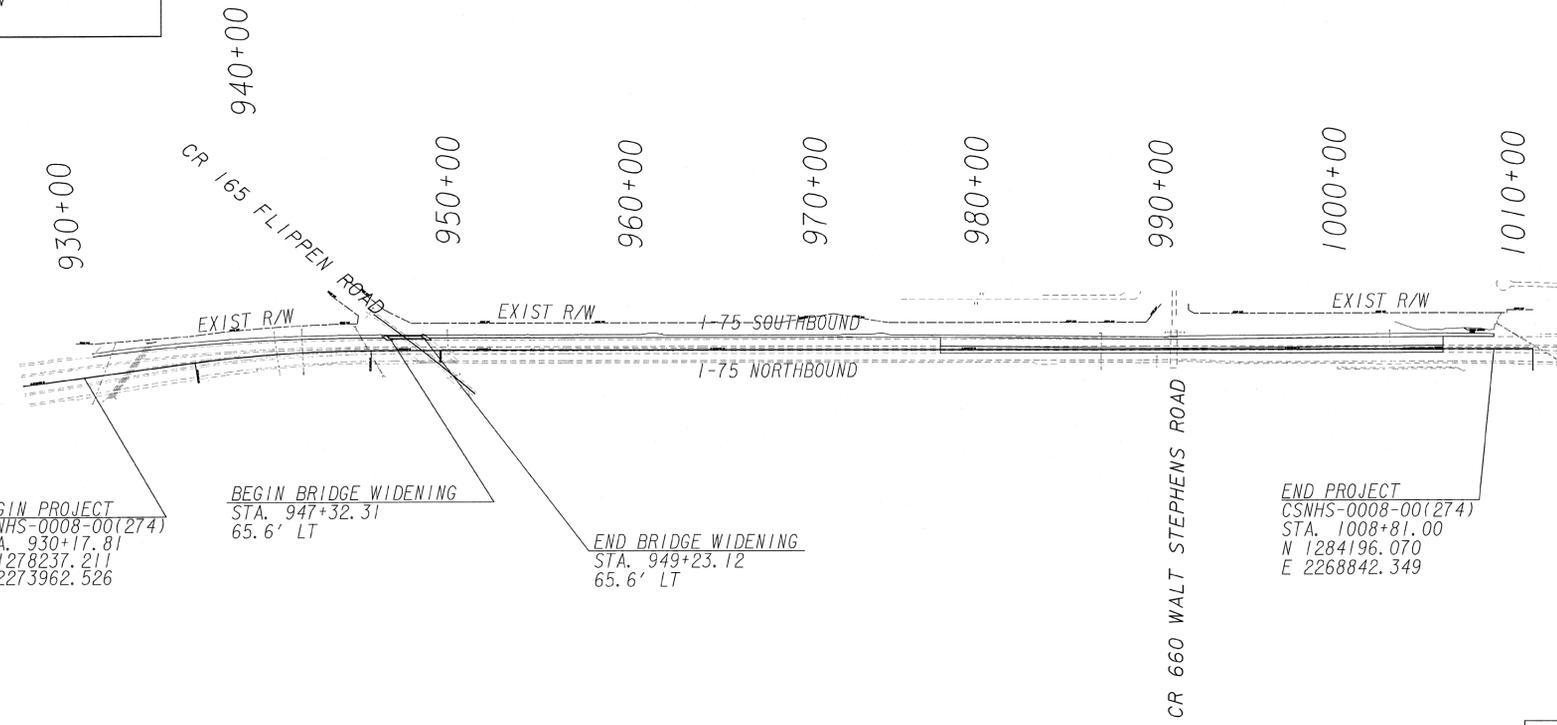

PREPARED BY: Abdul K. Ameer 3-17-08
DESIGN

RECOMMENDED FOR SUBMISSION BY: _____
DESIGN

SUBMITTED BY: _____
STATE URBAN DESIGN ENGINEER

THIS PROJECT HAS BEEN PREPARED USING THE HORIZONTAL GEORGIA COORDINATE SYSTEM OF 1984 (NAD 1983)/94 WEST ZONE, AND THE NORTH AMERICAN VERTICAL DATUM (NAVD) OF 1988.

CSNHS-0008-00(274)
HENRY COUNTY



LENGTH OF PROJECT CSNHS-0008-00(274)	COUNTY No. 151
	MILES
NET LENGTH OF ROADWAY	1.45
NET LENGTH OF BRIDGES	0.036
NET LENGTH OF PROJECT	1.49
NET LENGTH OF EXCEPTIONS	0.00
GROSS LENGTH OF PROJECT	1.49

THE DATA, TOGETHER WITH ALL OTHER INFORMATION SHOWN ON THESE PLANS OR IN ANYWAY INDICATED THEREBY, WHETHER BY DRAWINGS OR NOTES, OR IN ANY OTHER MANNER, ARE BASED UPON FIELD INVESTIGATIONS AND ARE BELIEVED TO BE INDICATIVE OF ACTUAL CONDITIONS. HOWEVER, THE SAME ARE SHOWN AS INFORMATION ONLY, ARE NOT GUARANTEED, AND DO NOT BIND THE DEPARTMENT OF TRANSPORTATION IN ANY WAY. THE ATTENTION OF BIDDER IS SPECIFICALLY DIRECTED TO SUBSECTIONS 102.04, 102.05, AND 104.03 OF THE SPECIFICATIONS.

DATE	CHIEF ENGINEER
PLANS COMPLETED	- -
REVISIONS	

0001-153
 P:\07-129 LPA Group I-75 Widening From I-675 to Hudson Bridge\008274coverv01.dgn(0N-1-631)
 3/17/2008 3:02:16 PM fcavusoglu