
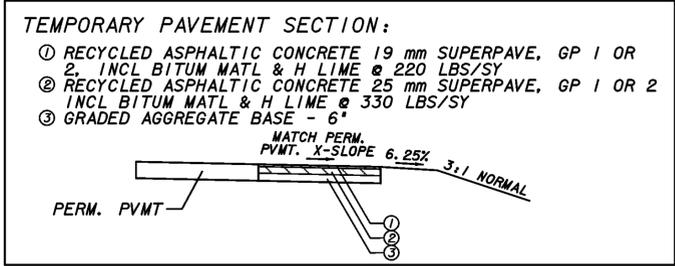


- STAGE I NOTES:**
1. CONVERT THE EXISTING INTERSECTION TO A FOUR-WAY STOP CONDITION WITH RUMBLE STRIPS PLACED ON ALL FOUR APPROACHES TO STOP TRAFFIC APPROACHING THE INTERSECTION.
 2. CONSTRUCT PAVEMENT OVERLAY AND LEVELING ALONG SR 247 CONNECTOR AND CR 91/JOHN E. SULLIVAN RD/CR 189 WALKER RD.
 3. CONSTRUCT PERMANENT DRAINAGE PIPE. THESE PIPES SHOULD BE INSTALLED UNDER TRAFFIC BY OPEN CUTTING THE EXISTING ROADWAY.
 4. CONSTRUCT PERMANENT DRAINAGE STRUCTURES. TEMPORARILY CAP THESE STRUCTURES AS NEEDED. THE PRICE FOR THE TEMPORARY CAP SHALL BE INCLUDED IN THE BASE BID FOR THE DRAINAGE STRUCTURES.
 5. CONSTRUCT ALL FULL-DEPTH PAVEMENT ON THE PROJECT WITH THE EXCEPTION OF THE INTERIOR OF THE ROUNDABOUT.
 6. THE INTERIOR OF THE ROUNDABOUT SHOULD BE GRADED TO DRAIN.
 7. CONSTRUCT TEMPORARY PAVEMENT ALONG THE OUTSIDE OF THE ROUNDABOUT.
 8. TRAFFIC SHOULD BE MAINTAINED ALONG THE EXISTING ALIGNMENTS.
 9. INSTALL ALL PERMANENT SIGNS AND LIGHTING.

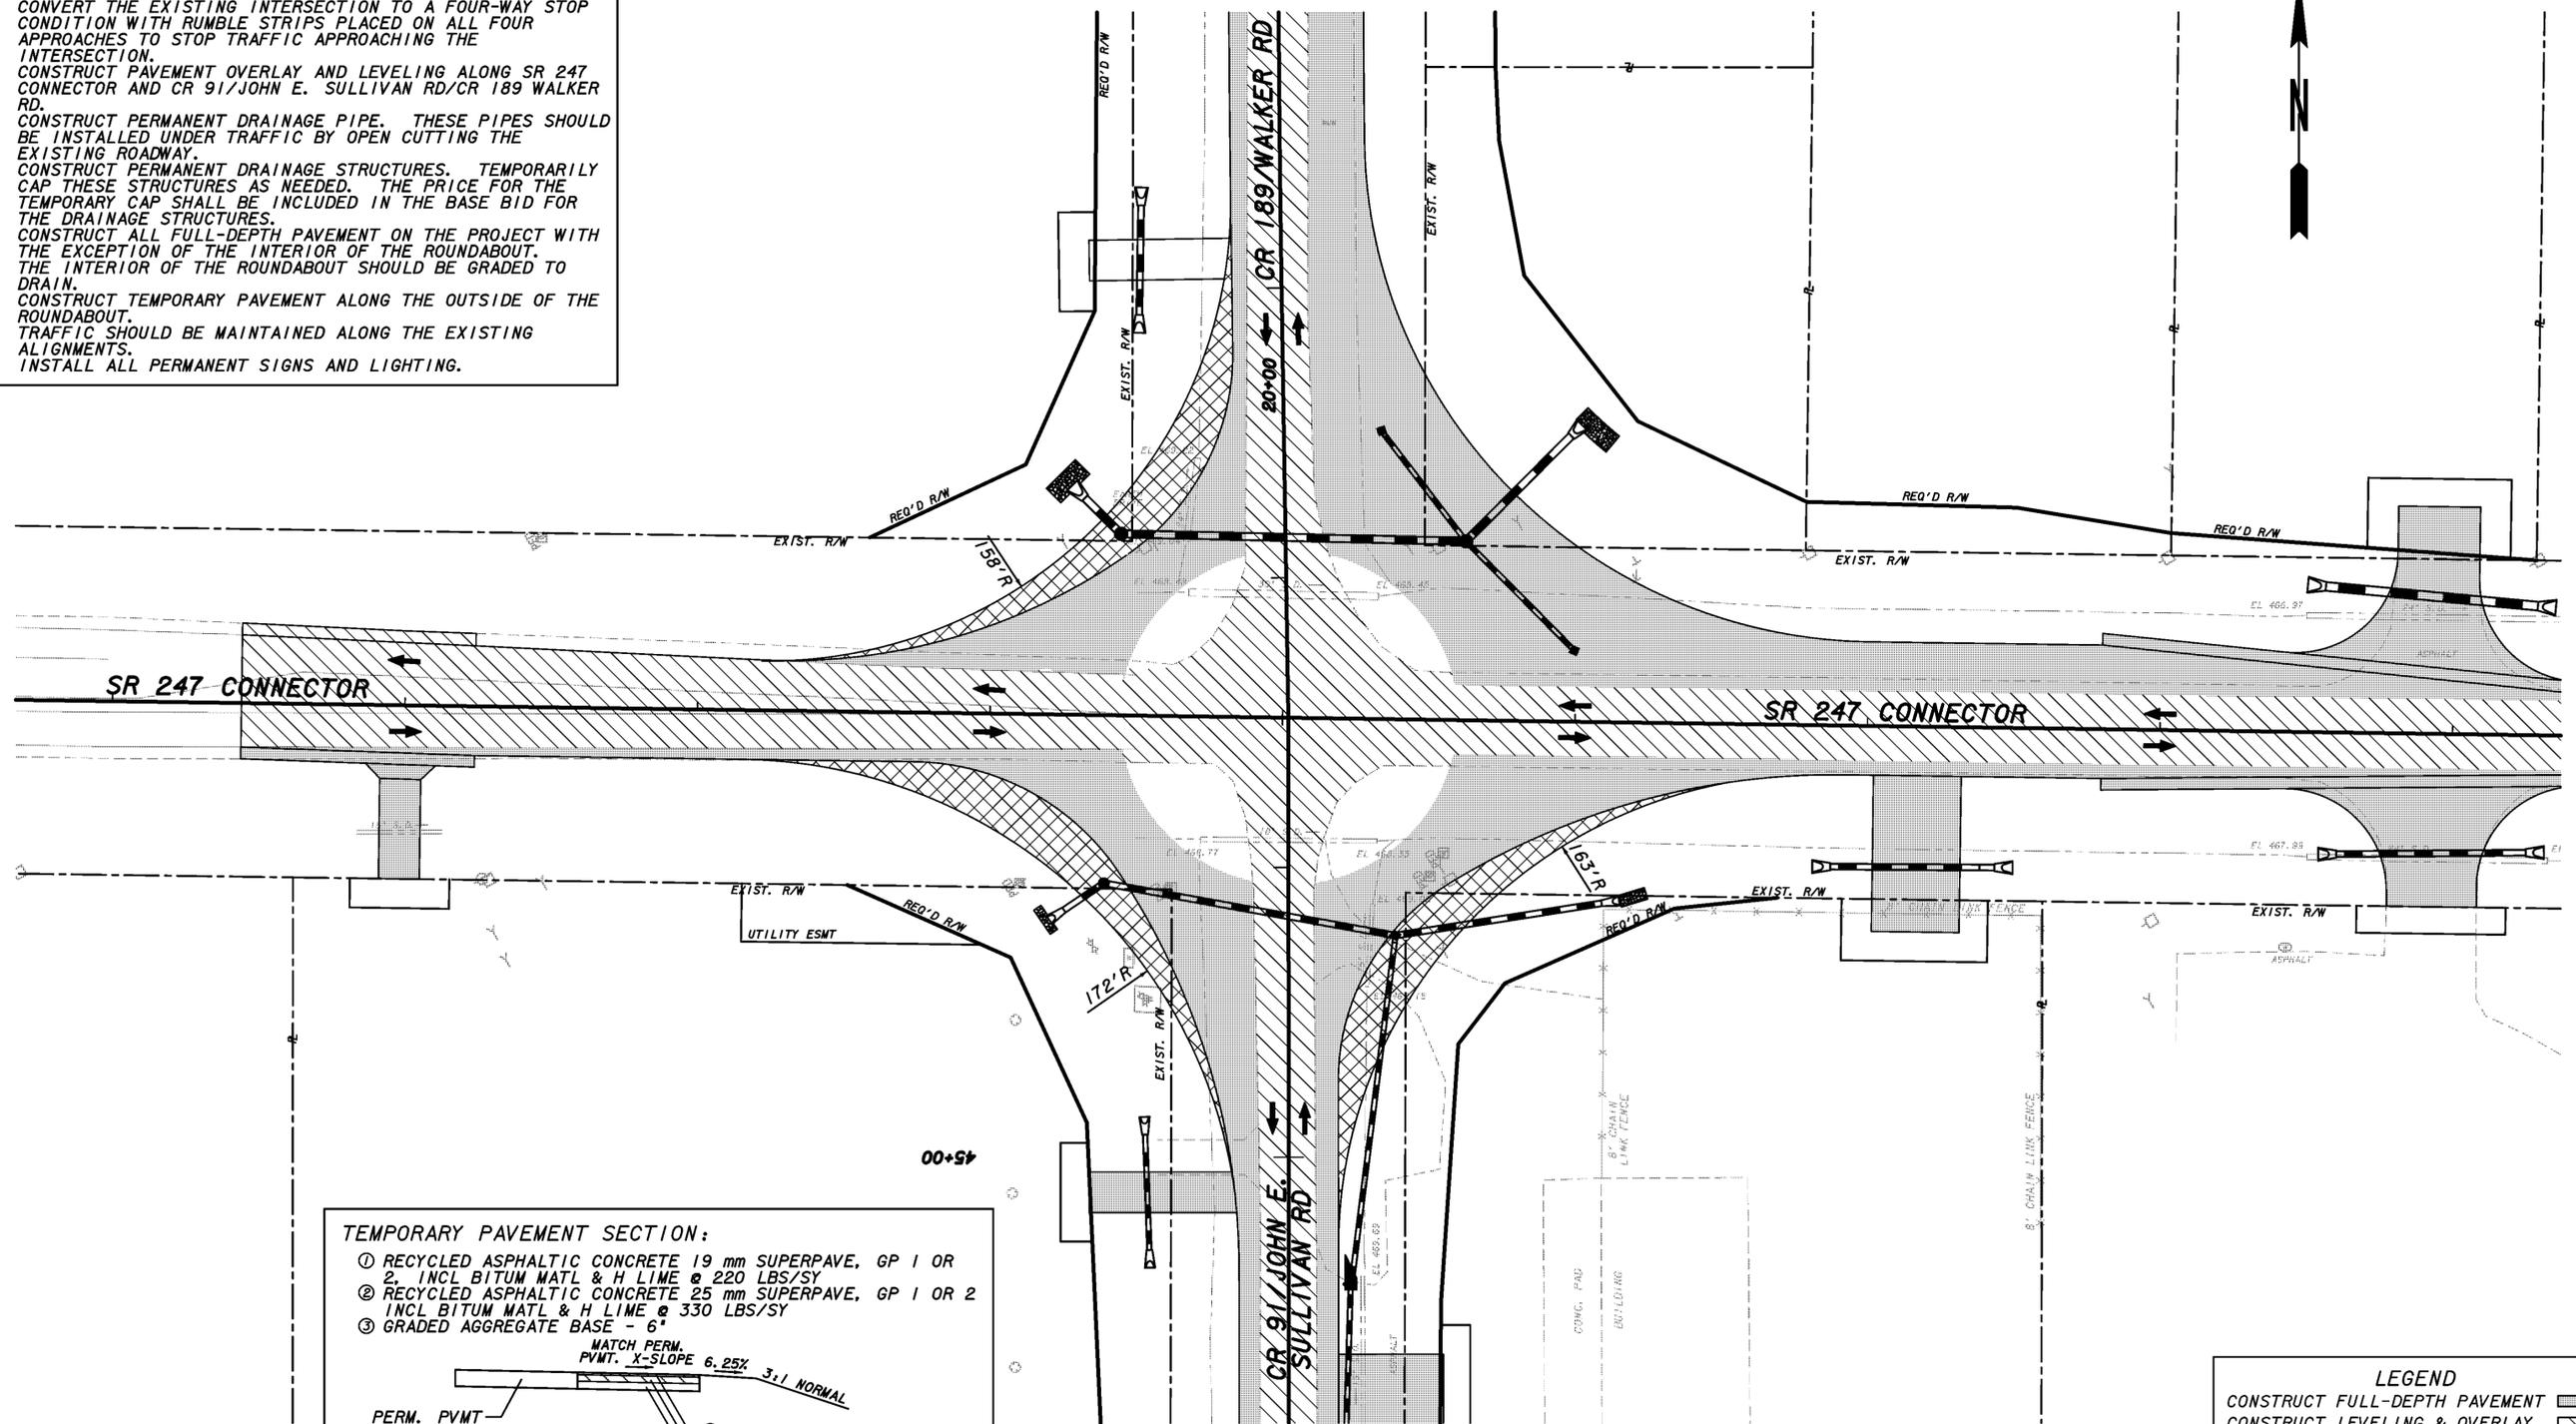

LEGEND

CONSTRUCT FULL-DEPTH PAVEMENT	
CONSTRUCT LEVELING & OVERLAY	
CONSTRUCT TEMPORARY PAVEMENT	
TRAFFIC OPERATION	

PROPERTY AND EXISTING R/W LINE	
REQUIRED R/W LINE	
CONSTRUCTION LIMITS	
EASEMENT FOR CONSTR & MAINTENANCE OF SLOPES	
EASEMENT FOR CONSTR OF SLOPES	
EASEMENT FOR CONSTR OF DRIVES	

BEGIN LIMIT OF ACCESS.....BLA	
END LIMIT OF ACCESS.....ELA	
LIMIT OF ACCESS	
REQ'D R/W & LIMIT OF ACCESS	
ESA FENCE	

W
Wolverton & Associates
 Consulting Engineers + Land Surveyors
 6745 Capital Parkway, Suite 100, Dunwoody, Georgia 30007
 Phone: (770) 461-9200 Fax: (770) 461-9600
 www.wolverton-assoc.com



REVISION DATES

01-09-14			

STATE OF GEORGIA
 DEPARTMENT OF TRANSPORTATION
 OFFICE: TRAFFIC OPERATIONS
CONSTRUCTION STAGING PLAN
 STAGE I

DRAWING No.
19-01

USE ON CONSTRUCTION