

DEPARTMENT OF TRANSPORTATION


STATE OF GEORGIA

PLAN AND PROFILE OF PROPOSED SR204 SPUR/DIAMOND CAUSEWAY OVER SKIDAWAY NARROWS

**RELEASED FOR
CONSTRUCTION
08/27/10**

FEDERAL AID PROJECT
CSSTP-0008-00(651)
CHATHAM COUNTY

USE ON CONSTRUCTION REVISION 03/21/13
USE ON CONSTRUCTION REVISION 01/22/13
USE ON CONSTRUCTION REVISION 7/24/12
USE ON CONSTRUCTION REVISION 11/29/10
USE ON CONSTRUCTION REVISION 9/08/11

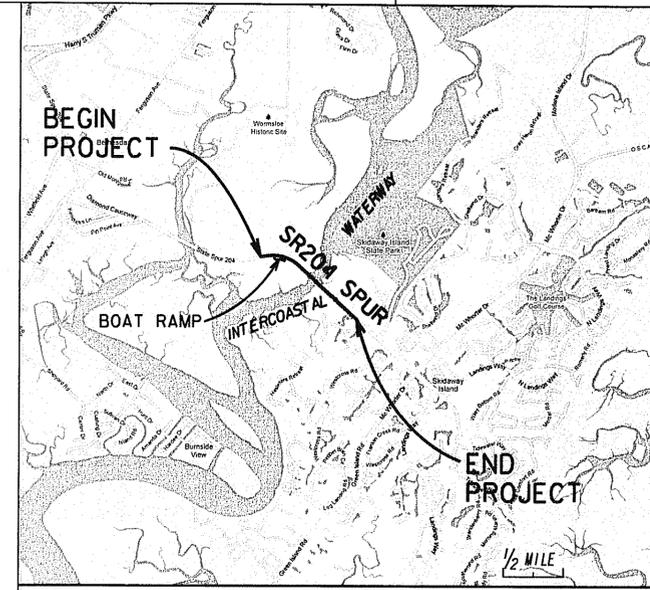

LOCATION SKETCH

MID-POINT COORDINATES
STA. 301+64.00
N 71010.188 LONGITUDE 81°03'57.57"
E 997562.171 LATITUDE 31°56'51.56"

FEDERAL ROUTE • N/A
STATE ROUTE • SR204 SPUR
P.J.NO. 0008651

DESIGN DATA:	DIAMOND CAUSEWAY
TRAFFIC A.D.T.: 2010	18,200
TRAFFIC A.D.T.: 2030	30,900
TRAFFIC D.H.V.:	2,785
DIRECTIONAL DIST:	55/45
% TRUCKS:	4%
24 HR.TRUCKS %:	5%
SPEED DESIGN:	55 MPH



FUNCTIONAL CLASS:
DIAMOND CAUSEWAY -
URBAN MINOR ARTERIAL

THIS PROJECT IS 100% IN
CHATHAM COUNTY AND IS
100% IN CONG. DIST. NO. 12.

PROJECT DESIGNATION: EXEMPT
DESIGNED IN ENGLISH UNITS.

THIS PROJECT HAS BEEN PREPARED
USING THE HORIZONTAL GEORGIA
COORDINATE SYSTEM OF 1984 (NAD
1983/94 EAST ZONE, AND THE NORTH
AMERICAN VERTICAL DATUM (NAVD)
OF 1988.

CSSTP-0008-00(651)
CHATHAM COUNTY

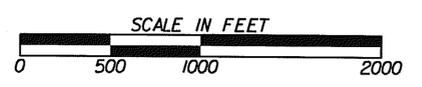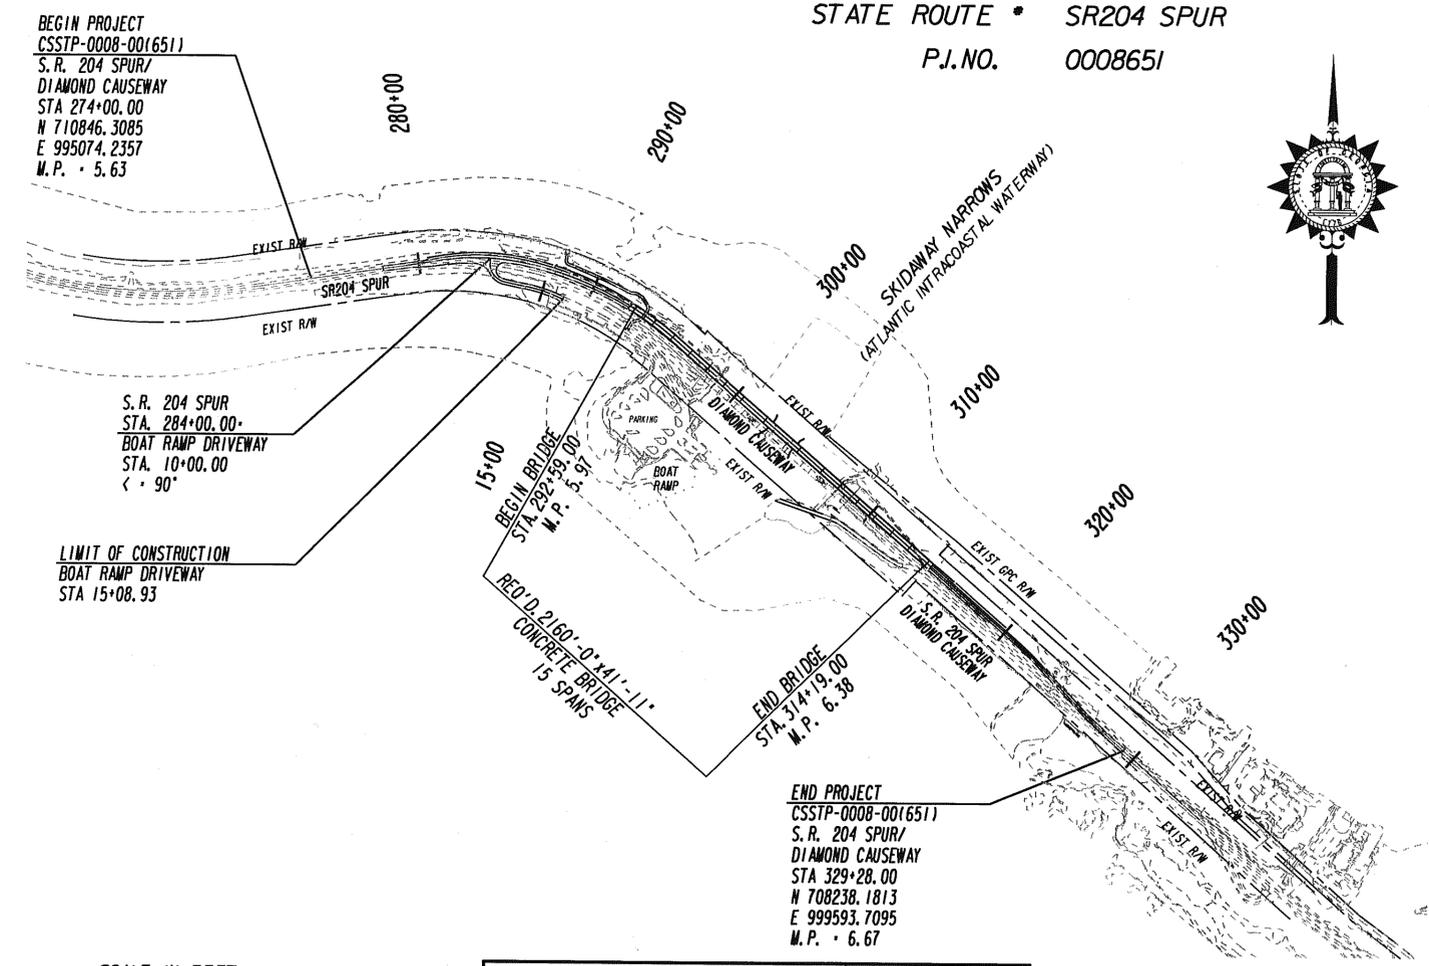

LENGTH OF PROJECT CSSTP-0008-00(651)	CHATHAM COUNTY No. 051
	MILES
NET LENGTH OF ROADWAY	0.638
NET LENGTH OF BRIDGES	0.409
NET LENGTH OF PROJECT	1.047
NET LENGTH OF EXCEPTIONS	0.000
GROSS LENGTH OF PROJECT	1.047

THE
LPA
GROUP
TRANSPORTATION CONSULTANTS
3595 ENGINEERING DRIVE
NORCROSS, GEORGIA 30092
(770) 263-9118

NOTE:
ALL REFERENCES IN THIS DOCUMENT, WHICH INCLUDES ALL PAPERS, WRITINGS,
DOCUMENTS, DRAWINGS, OR PHOTOGRAPHS USED, OR TO BE USED IN CONNECTION
WITH THIS DOCUMENT, TO "STATE HIGHWAY DEPARTMENT OF GEORGIA," "STATE
HIGHWAY DEPARTMENT," "GEORGIA STATE HIGHWAY DEPARTMENT," "HIGHWAY
DEPARTMENT," OR "DEPARTMENT" WHEN THE CONTEXT THEREOF MEANS THE
STATE HIGHWAY DEPARTMENT OF GEORGIA, AND SHALL BE DEEMED TO MEAN
THE DEPARTMENT OF TRANSPORTATION.



PREPARED BY: Bud Brown
DESIGN

RECOMMENDED FOR
SUBMISSION BY: John M. ...
INNOVATIVE PROGRAM DELIVERY

SUBMITTED BY: Darryl O. Van Meter
INNOVATIVE PROGRAM DELIVERY ENGINEER

3/24/2010	Deem	DATE	CHIEF ENGINEER
PLANS COMPLETED 8/27/10	REVISIONS 9/08/11		
REVISIONS 11/29/10	SHEETS: 224A, 224B		
SHEETS: 46-7, 27, 28, 30, 37-39, 67-72,	REVISIONS 10/31/11		
310, 323-324, 327-330, 333-334	SHEETS: 230, 231, 234, 238, 240, 241		
	REVISIONS 7/24/12 SHEETS: 1, 4, 194-195		
REVISIONS 12/10/10	REVISIONS 01/22/13		
SHEETS: 217, 249, 254	SHEETS: 1, 4, 23-24, 214-216, 219, 221, 222, 242, 242A		
	REVISIONS 03/21/13		
REVISIONS 6/06/11	SHEETS: 1, 4, 18, 20, 44-146, 173-176		
SHEETS: 220A, 257			