


3/6/03 1:08:19 PM \\GDOT\_SSH\90PL91\OCF\...Tiff\_Output.plt dwt\...M:\E\10\...to website\temp\architect\11\...216.plt\_69.pdf

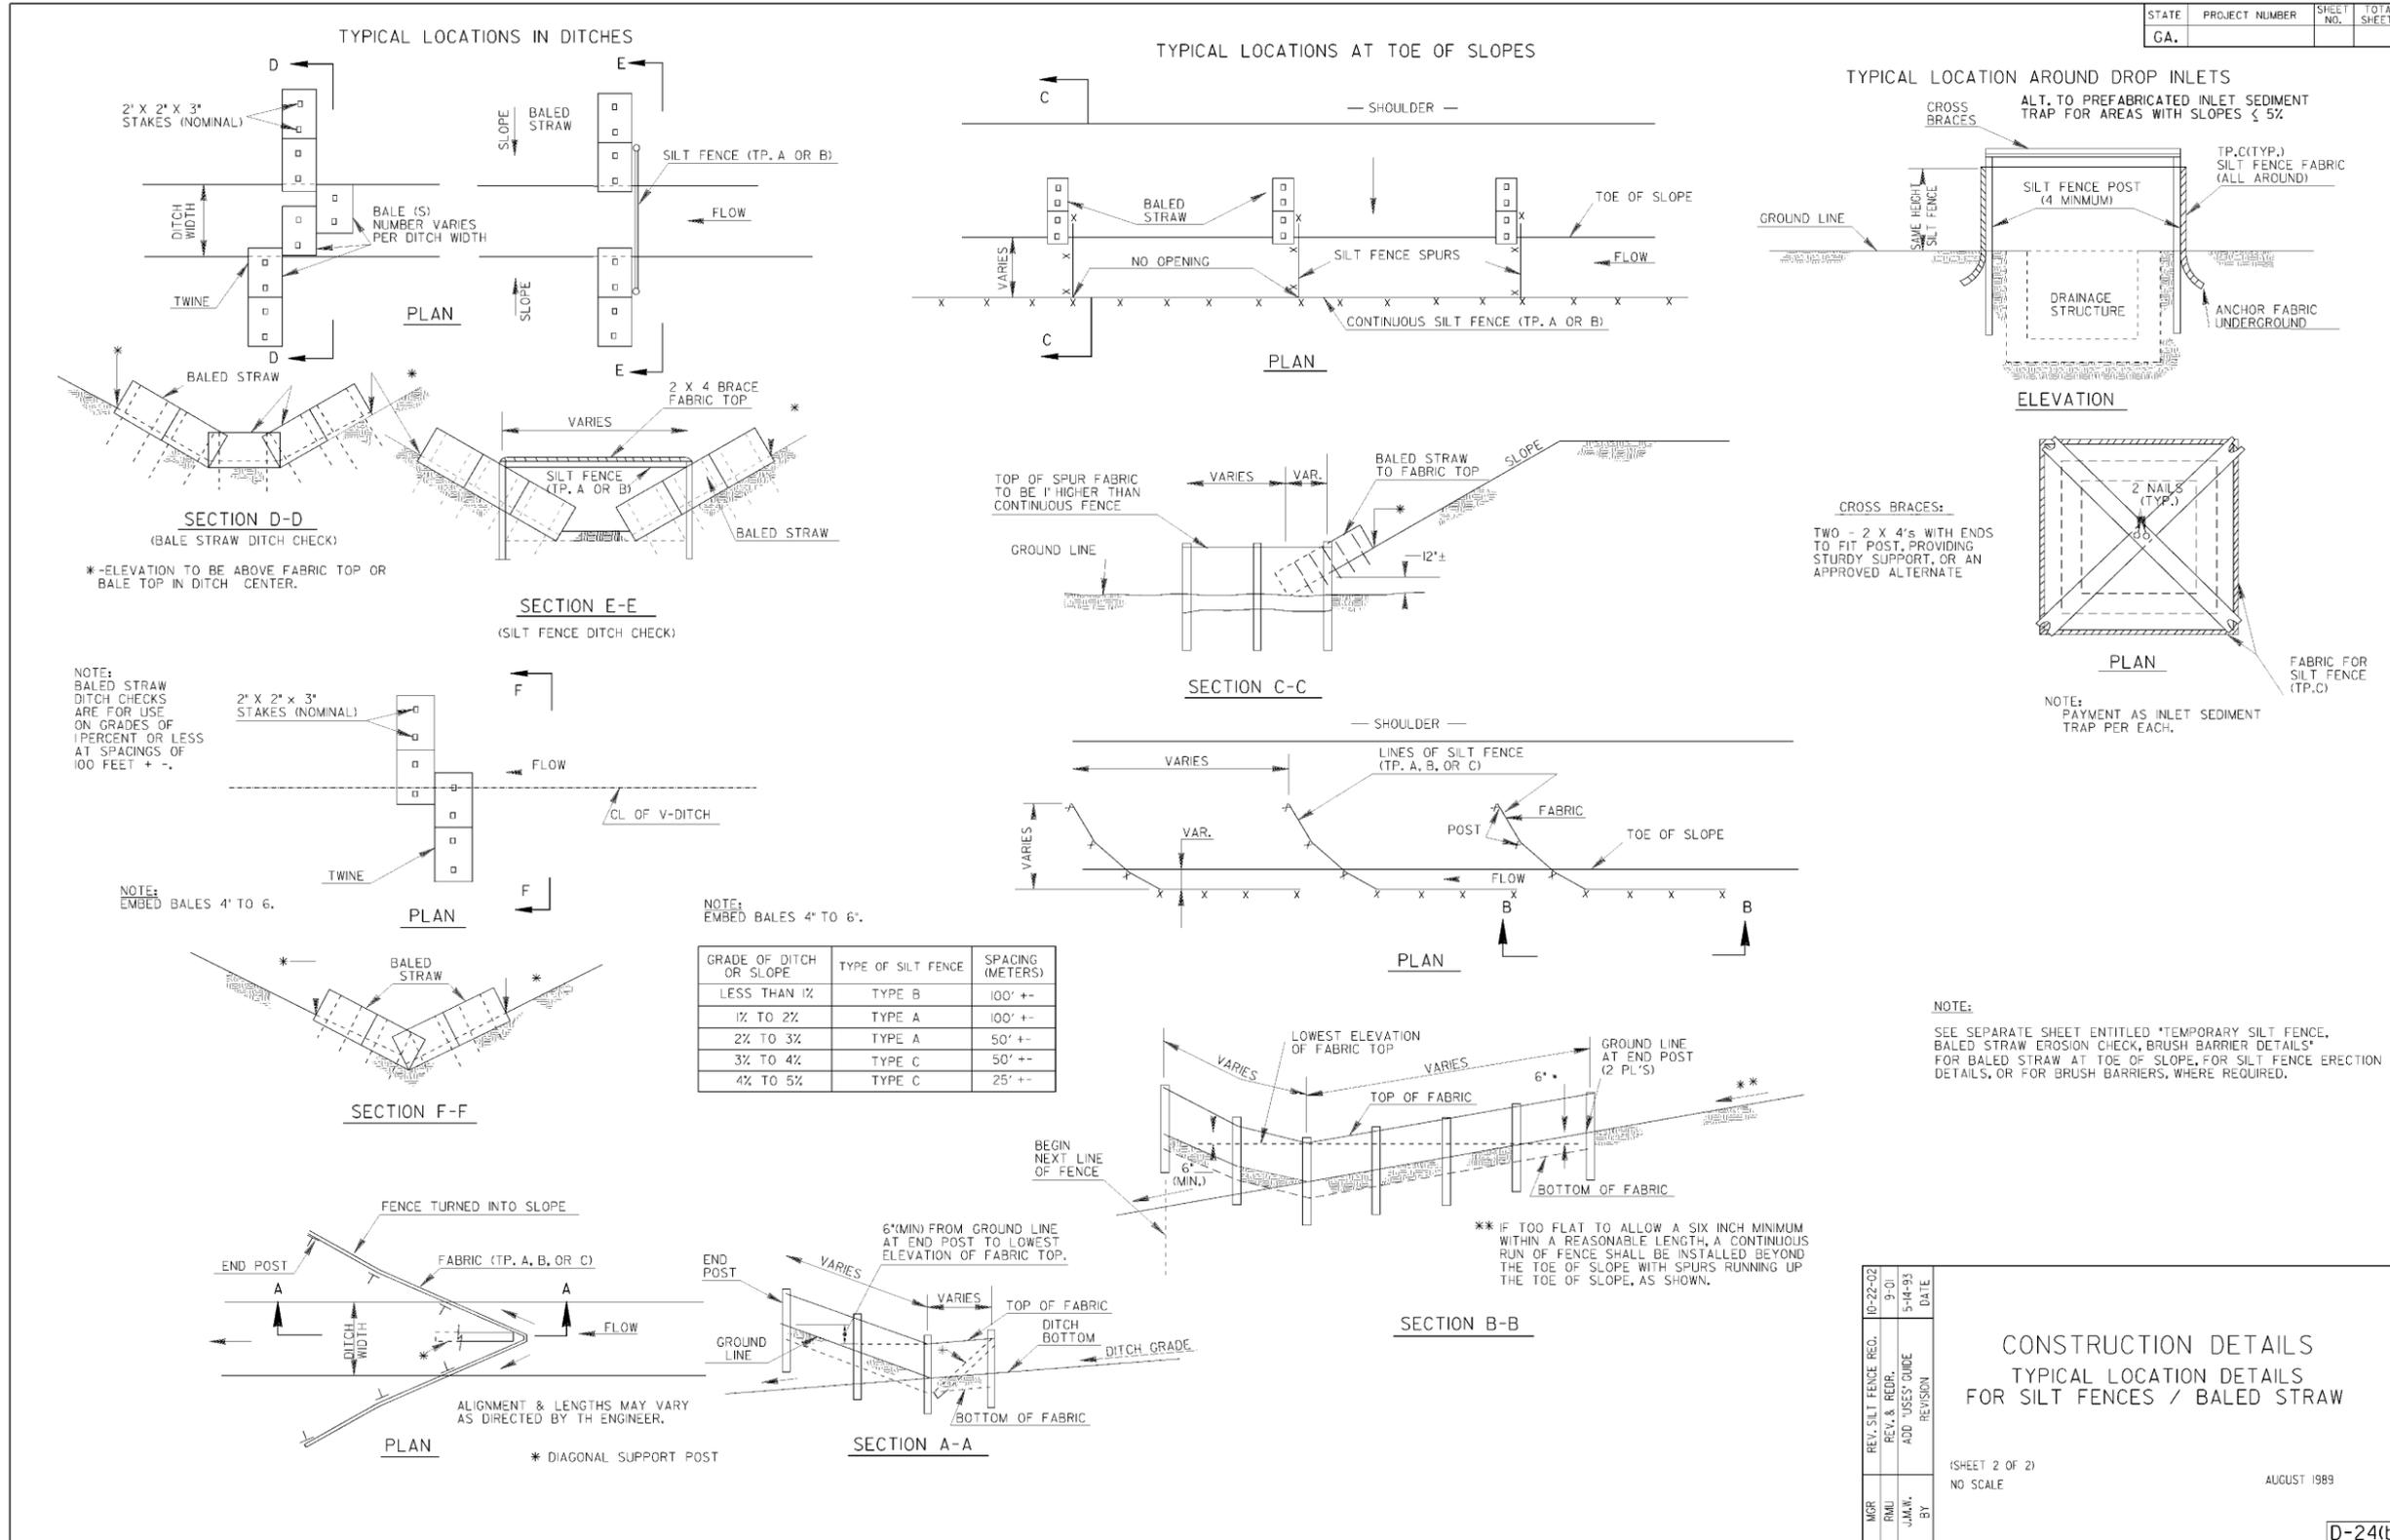

3/6/03 4:28:49 PM \\GDOT\_SSH\90PL91\OCF\...Tiff\_Output.plt dwt\...M:\E\10\...to website\temp\architect\11\...216.plt\_69.pdf

REVISION DATES	
ADDED 7/19/10	