


RELEASED FOR CONSTRUCTION: 05/21/2013

STATE	PROJECT NUMBER	SHEET NO.	TOTAL SHEETS
GA.	CSMSL-0008-00(690)	449	730

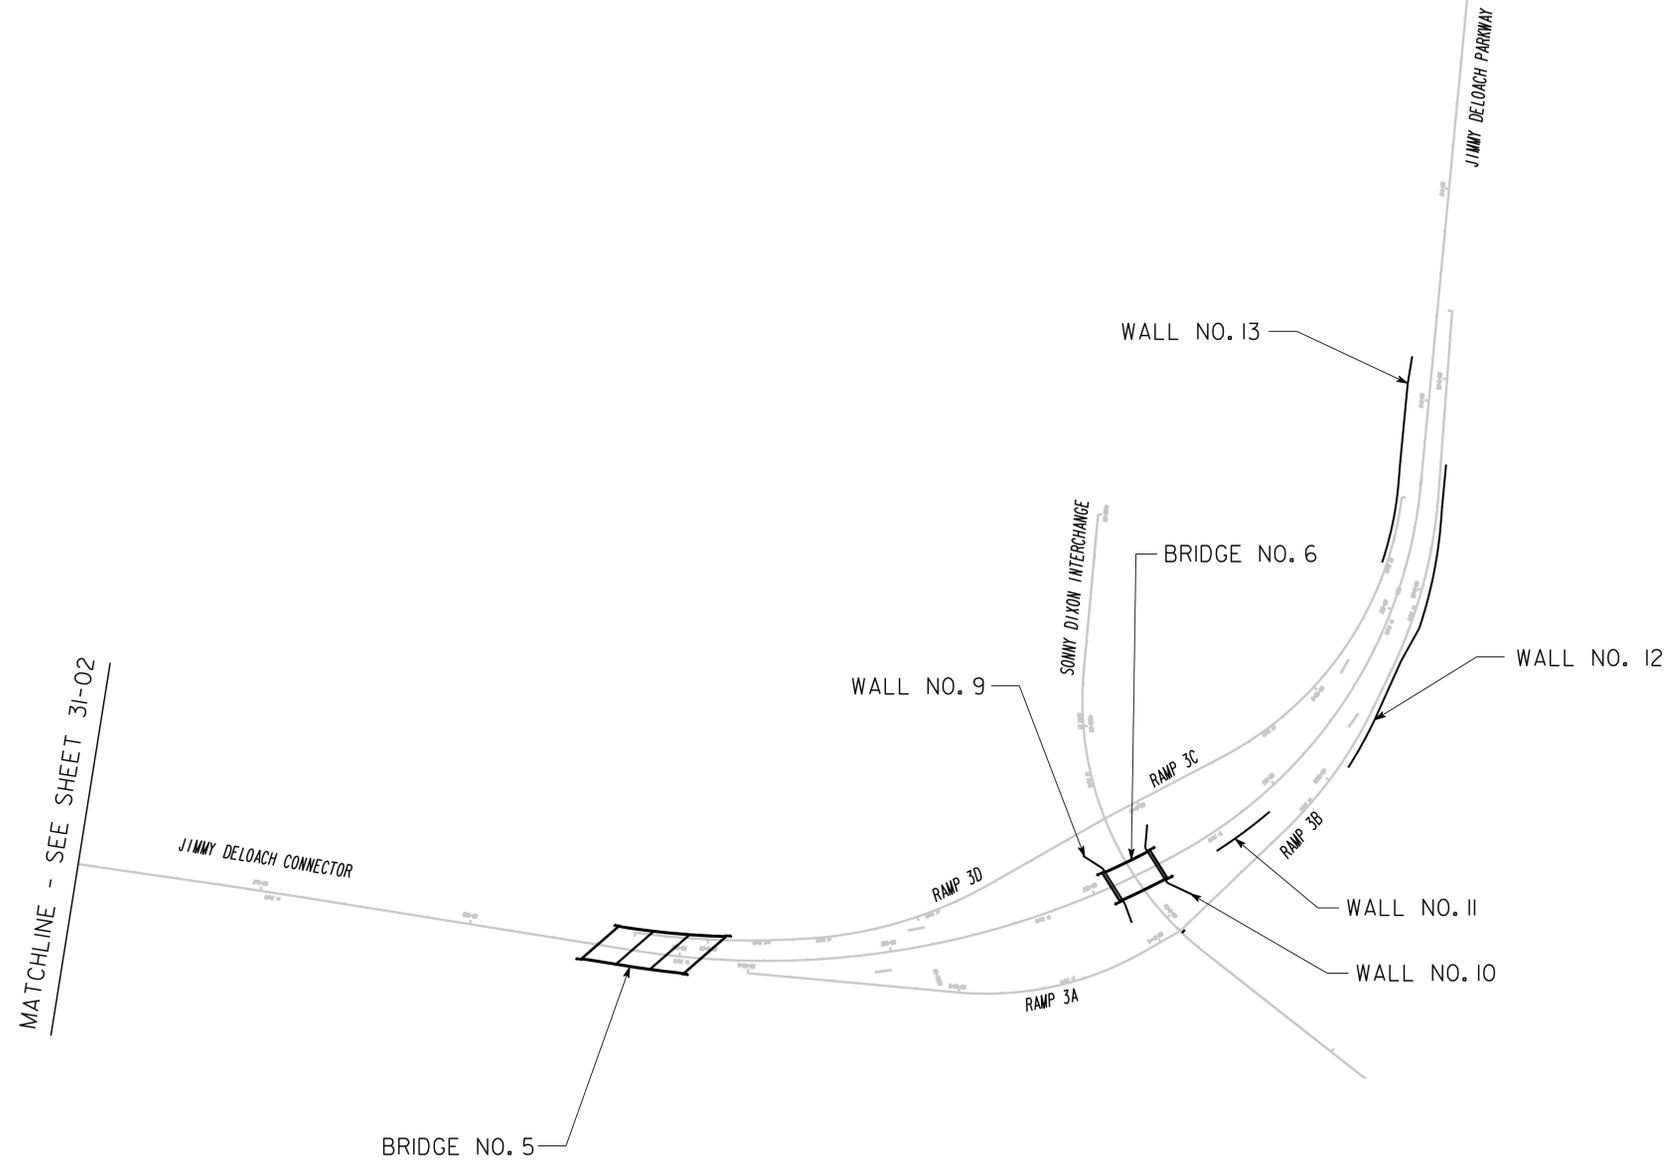

THE LPA GROUP  
 THE LPA GROUP INCORPORATED  
 TRANSPORTATION CONSULTANTS  
 3995 ENGINEERING DRIVE  
 WOODBRIDGE, GEORGIA 30092  
 (770) 265-5110

GEORGIA  
**DEPARTMENT OF TRANSPORTATION**  
 ENGINEERING DIVISION-OFFICE OF BRIDGES AND STRUCTURES

STRUCTURE LOCATIONS  
 JIMMY DELOACH CONNECTOR  
 CHATHAM COUNTY CSMSL-0008-00(690)

SCALE: 1" = 200'-0" JULY 2013

DATE	
REVISIONS	
BY	

DRAWING NO.  
31-03  
 WALL SHEET  
3 OF 3

DESIGNED BSB	CHECKED ANZ	REVIEWED WMD/DLC
DRAWN BSB	DESIGN GROUP AWB/SKC	APPROVED BFR