


STATE	PROJECT NUMBER	SHEET NO.	TOTAL SHEETS
GA.	CSMSL-0008-00(690)	534	730

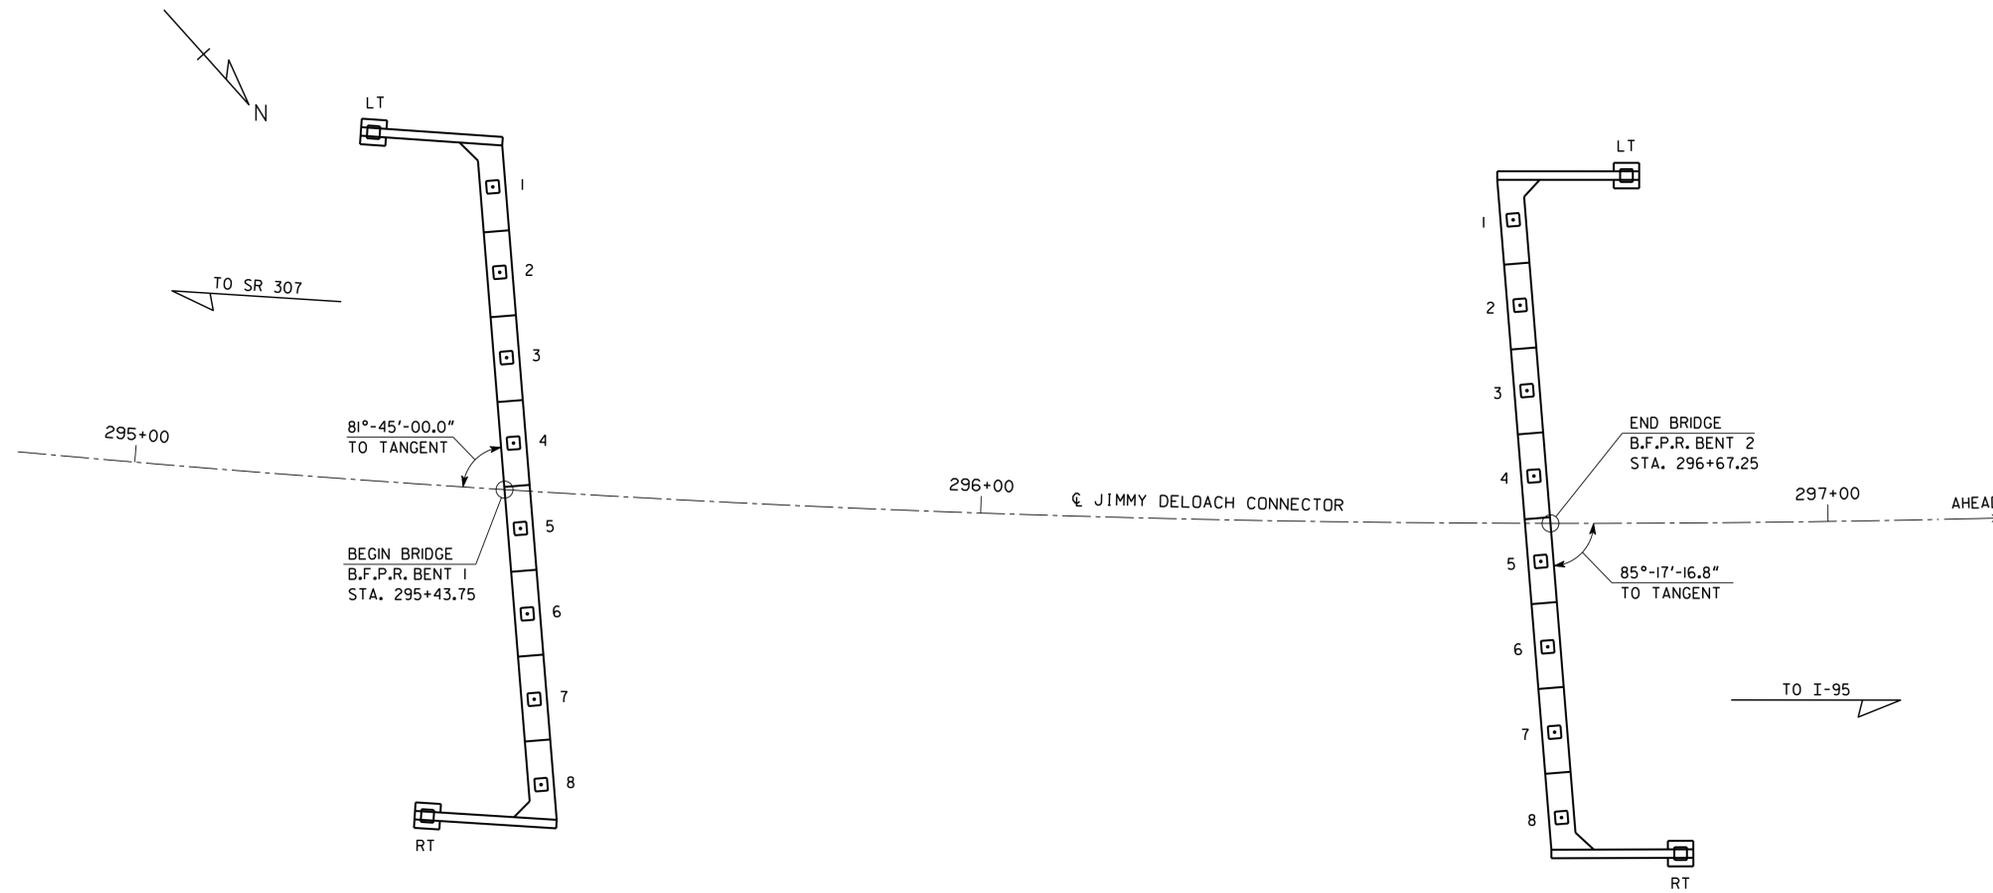

PLAN
SCALE: 1" = 10'-0"

AS-BUILT FOUNDATION DATA		
BENT	PILE NO.	PILE TIP ELEVATION
1	LT	
	1	
	2	
	3	
	4	
	5	
	6	
	7	
	8	
RT		

AS-BUILT FOUNDATION DATA		
BENT	PILE NO.	PILE TIP ELEVATION
2	LT	
	1	
	2	
	3	
	4	
	5	
	6	
	7	
	8	
RT		

NOTE: THIS "AS-BUILT FOUNDATION" INFORMATION SHEET IS TO BE FILLED IN BY THE PROJECT ENGINEER AND THE ENTIRE SHEET FORWARDED TO THE BRIDGE OFFICE UPON COMPLETION OF PILE DRIVING FOR POSTING TO THE PLANS AS A PERMANENT RECORD OF THE BRIDGE CONSTRUCTION.

PROJECT ENGINEER _____ DATE _____
() _____
AREA CODE _____ TELEPHONE NUMBER _____

DATE	
REVISIONS	
BY	

DRAWING NO.
35-063
BRIDGE SHEET
10 OF 11

BRIDGE NO. 6

THE LPA GROUP
TRANSPORTATION CONSULTANTS
3995 ENGINEERING DRIVE
WORCHESS, GEORGIA 30092
1770 255-5118

THE LPA GROUP INCORPORATED
TRANSPORTATION CONSULTANTS
3995 ENGINEERING DRIVE
WORCHESS, GEORGIA 30092
1770 255-5118

GEORGIA
DEPARTMENT OF TRANSPORTATION
ENGINEERING DIVISION-OFFICE OF BRIDGES AND STRUCTURES

AS BUILT FOUNDATION DETAILS
JIMMY DELOACH CONNECTOR
OVER SONNY DIXON INTERCHANGE
CHATHAM COUNTY CSMSL-0008-00(690)

SCALE: AS SHOWN JULY 2013

DESIGNED JCR	CHECKED ANZ/AWB	REVIEWED DLC/WMD
DRAWN JCR	DESIGN GROUP SKG	APPROVED BFR