


USE ON CONSTRUCTION 11-11-14

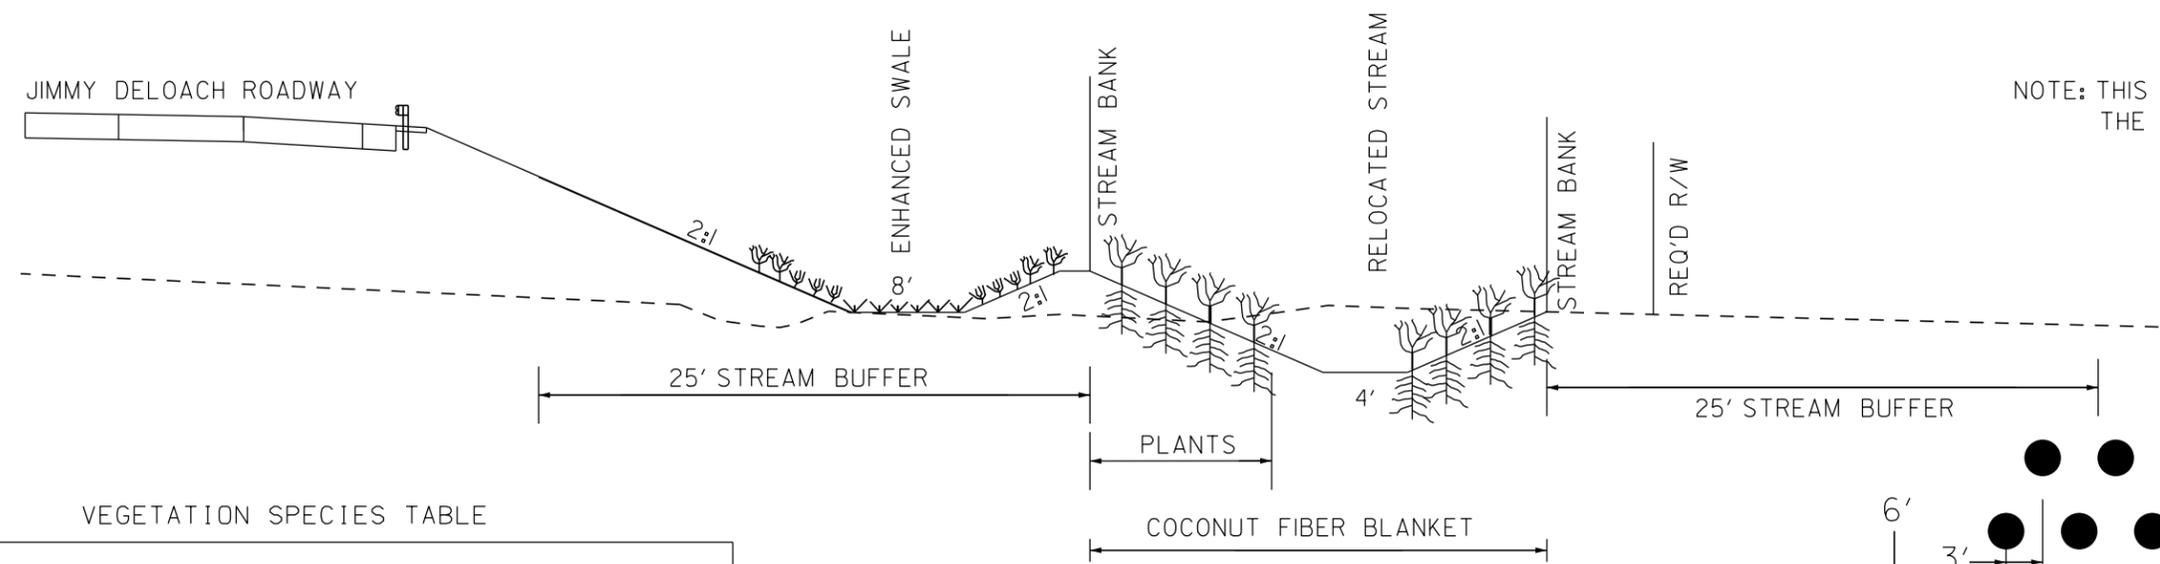

NOTE: THIS PLANTING DETAIL IS TYPICAL FOR THE RIGHT AND LEFT SIDE


VEGETATION SPECIES TABLE

SHRUB STRATUM	
COMMON NAME	LATIN NAME
WAX MYRTLE	MYRICA CERIFERA
BUTTON BUSH	CEPHALANTHUS OCCIDENTALIS
SWEET PEPPERBUSH	CLEATHERA ALNIFOLIA
ELDERBERRY	SAMBUCUS CANADENSIS
HERB STRATUM	
COMMON NAME	LATIN NAME
VIRGINIA CHAIN FERN	WOODWARDIA VIGINICA
NETTED CHAIN FERN	WOODWARDIA AREOLATA
COMMON RUSH	JUNCUS EFFUSUS
LIZARDS TAIL	SAURURUS CERNUUS
MARSH BULRUSH (WOOL GRASS)	SCIRPUS CYPERINUS


PLANT ON 2:1 SLOPE OF SWALE
(± 25 % EACH SPECIES)
(1-GAL POTS AND/OR LIVE STAKE SPECIMENS)

PLANT ON 2:1 SLOPE OF SWALE
(± 50 % EACH SPECIES)
(1-GAL POTS)

PLANT IN BOTTOM OF SWALE
(± 33 % EACH SPECIES)
(4 INCH PLUGS OR POTS)

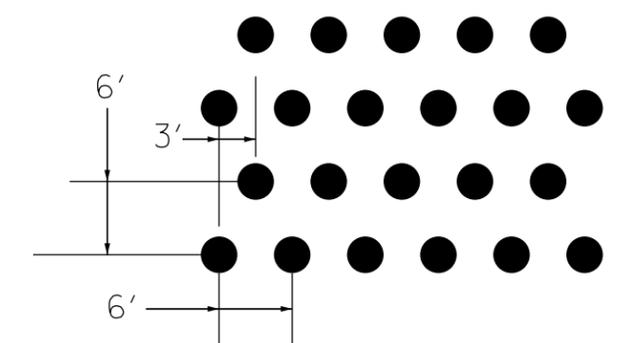

PLANT SPACING DETAIL (6' ON CENTER)
TRIANGULAR SPACING
(1-GAL POTS AND/OR LIVE STAKE SPECIMENS)

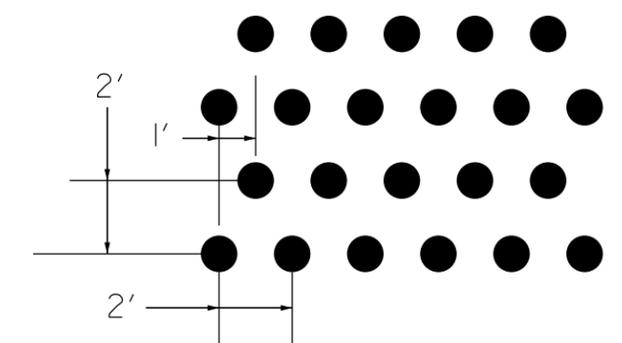

PLANT SPACING DETAIL (2' ON CENTER)
TRIANGULAR SPACING
(4 INCH PLUGS OR POTS)

MULTI-TROPHIC REVEGETATION PLAN:

1. FOLLOW THE STREAM RESTORATION DESIGN AS SHOWN ABOVE.
2. AFTER HERBACEOUS PLANTS AND SHRUBS ARE PLANTED, SPREAD UPLAND SEED MIX AND SALT-TOLERANT WETLAND SEED MIX WITHIN THE BUFFER.
3. NO TREES PLANTED DUE TO INACCESSIBILITY AND MAINTENANCE.

THE LPA GROUP
TRANSPORTATION CONSULTANTS
A UNIT OF MICHAEL BAKER CORPORATION
3595 ENGINEERING DRIVE
NORCROSS, GEORGIA 30092
(770) 263-9118

REVISION DATES	
11-11-2014	

STATE OF GEORGIA
DEPARTMENT OF TRANSPORTATION
OFFICE: INNOVATIVE PROGRAM DELIVERY
SPECIAL CONSTRUCTION DETAILS