


DEPARTMENT OF TRANSPORTATION STATE OF GEORGIA

EROSION, SEDIMENTATION, & POLLUTION CONTROL PLAN FROM BOURNE AVENUE/SR 307 TO EXISTING JIMMY DELOACH PARKWAY

**RELEASED FOR
CONSTRUCTION
07/23/13**

STATE AID PROJECT
CSMSL-0008-00(690)
CHATHAM


FEDERAL ROUTE * NA
STATE ROUTE * NA
P. I. NO. 0008690

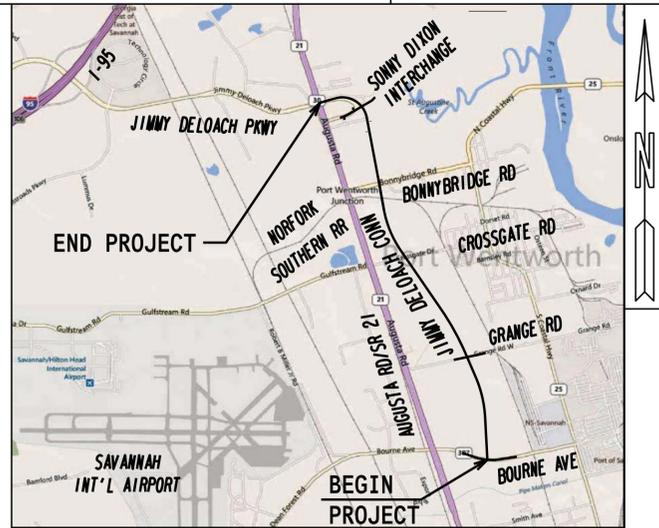

LOCATION SKETCH

PRIMARY PERMITTEE:
GEORGIA DEPARTMENT OF TRANSPORTATION
ONE GA CENTER
600 W PEACHTREE ST. NW
ATLANTA, GA 30308
PHONE NUMBER 404-631-1990

MID-POINT COORDINATES
STA 232+07.00
N 782178.1901
E 963766.2423
LAT 32° 08' 47.90"
LONG 81° 10' 22.08"

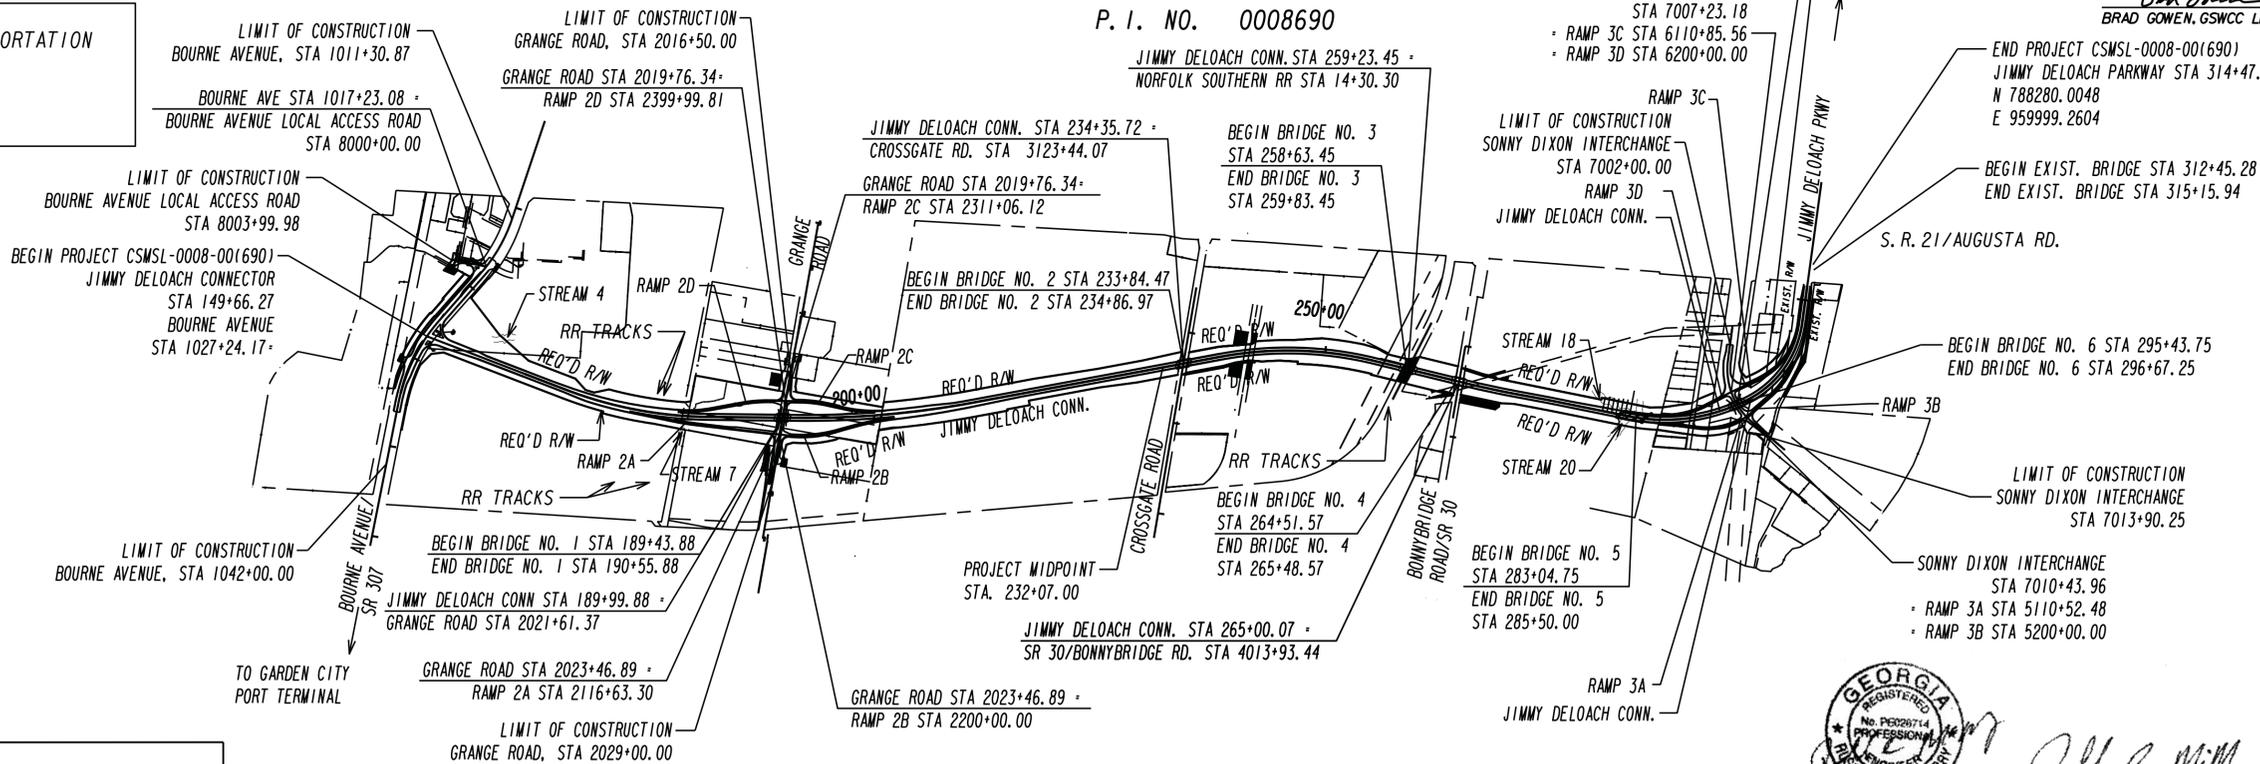

"I certify that this Erosion, Sedimentation and Pollution Control Plan has been prepared in accordance with part IV, of the General NPDES Permit No.GAR 100002."

"I certify that the permittee's Erosion, Sedimentation and Pollution Control Plan provides for an appropriate and comprehensive system of best management practices required by the Georgia Water Quality Control Act and the document "Manual for Erosion and Sediment Control In Georgia" (Manual) published by the State Soil and Water Conservation Commission as of January 1 of the year in which the land disturbing activity was permitted, provides for the sampling of the receiving water(s) or the sampling of the storm water outfalls and that the designed system of best management practices and sampling methods is expected to meet the requirements contained in the General NPDES Permit No.GAR 100002."

"I certify that the permittee's Erosion, Sedimentation and Pollution Control Plan provides for the monitoring of: (a) all perennial and intermittent streams and other water bodies shown on the USGS topographic map and all other field verified perennial and intermittent streams and other water bodies, or (b) where any such specific identified perennial or intermittent stream and other water body is not proposed to be sampled, I have determined in my professional judgment, utilizing the factors required in the General NPDES Permit No.GAR 100002, that the increase in the turbidity of each specific identified sampled receiving water will be representative of the increase in the turbidity of a specific identified un-sampled receiving water."

"I certify under penalty of law that this document and all attachments were prepared under my direction or supervision in accordance with a system designed to assure that the certified personnel properly gather and evaluate the information submitted. Based on my inquiry of the person or persons who manage the system, or those persons directly responsible for gathering the information, the information submitted is, to the best of my knowledge and belief, true, accurate, and complete. I am aware that there are significant penalties for submitting false information, including the possibility of fine and imprisonment for knowing violations."

I certify under penalty of law that this plan was prepared after a site visit to the location described herein by myself or my authorized agent under my direct supervision.

Brad Gowen
BRAD GOWEN, GSWCC LEVEL II Certification *0000049259

USE ON CONSTRUCTION 8-I-14

24 Hour Contact
NAME: MOSES ALFRED
NUMBER: 912-777-4264 (O)
404-427-4623 (C)

G. M. D. 8

THE LPA GROUP
TRANSPORTATION CONSULTANTS
A UNIT OF MICHAEL BAKER CORPORATION
3595 ENGINEERING DRIVE
NORCROSS, GEORGIA 30092
(770) 263-9118



P. I. NO. 0008690
CHATHAM COUNTY

| | |
|--------------------------|---|
| LENGTH OF PROJECT | COUNTY No. 51 Project No. 0008690 |
| COUNTY: CHATHAM | MILES |
| NET LENGTH OF ROADWAY | 2.969 |
| NET LENGTH OF BRIDGES | 0.152 |
| NET LENGTH OF PROJECT | 3.121 |
| NET LENGTH OF EXCEPTIONS | 0.000 |
| GROSS LENGTH OF PROJECT | 3.121 |



GSWCC
LEVEL II CERTIFIED DESIGN PROFESSIONAL
0000049259



Russell McMurry
RUSSELL McMURRY, GSWCC LEVEL II Certification *

PLANS COMPLETED 5-28-2013

| REVISIONS | | | | |
|-----------|--------------|---|-------------------|------------------|
| DATE | REQUESTED BY | PAGE NUMBER | SIGNATURE | GSWCC LEVEL II * |
| 6-20-13 | EPD | 646-648,659-715 | <i>Brad Gowen</i> | *0000049259 |
| 7-18-13 | EPD | 650-652,663-672,677,679,684,686-688,695,697,699,703,705,706,708,709,712,714,715,717,719 | <i>Brad Gowen</i> | *0000049259 |
| 8-1-14 | DESIGN | 650,665 | <i>Brad Gowen</i> | *0000049259 |