


NOTE:
 1. ORIENT TREE THE SAME AS IN NURSERY PRIOR TO BALLING.
 2. SET TREES STRAIGHT AND PLUMB.
 3. ANY ROOTBALL OVER 2' IN DIAMETER SHALL BE ELEVATED
 4. COMPACT SUBSOIL TO FORM PEDESTAL AND PREVENT SETTLEMENTS.
 5. STRAPS SHALL HAVE ENOUGH SLACK TO ALLOW MOVEMENT OF THE TRUNK AND TOP, BUT NOT ENOUGH TO ALLOW THE ROOTBALL TO SHIFT.

X TYPICAL DECIDUOUS TREE PLANTING DETAIL
 SCALE: N.T.S.

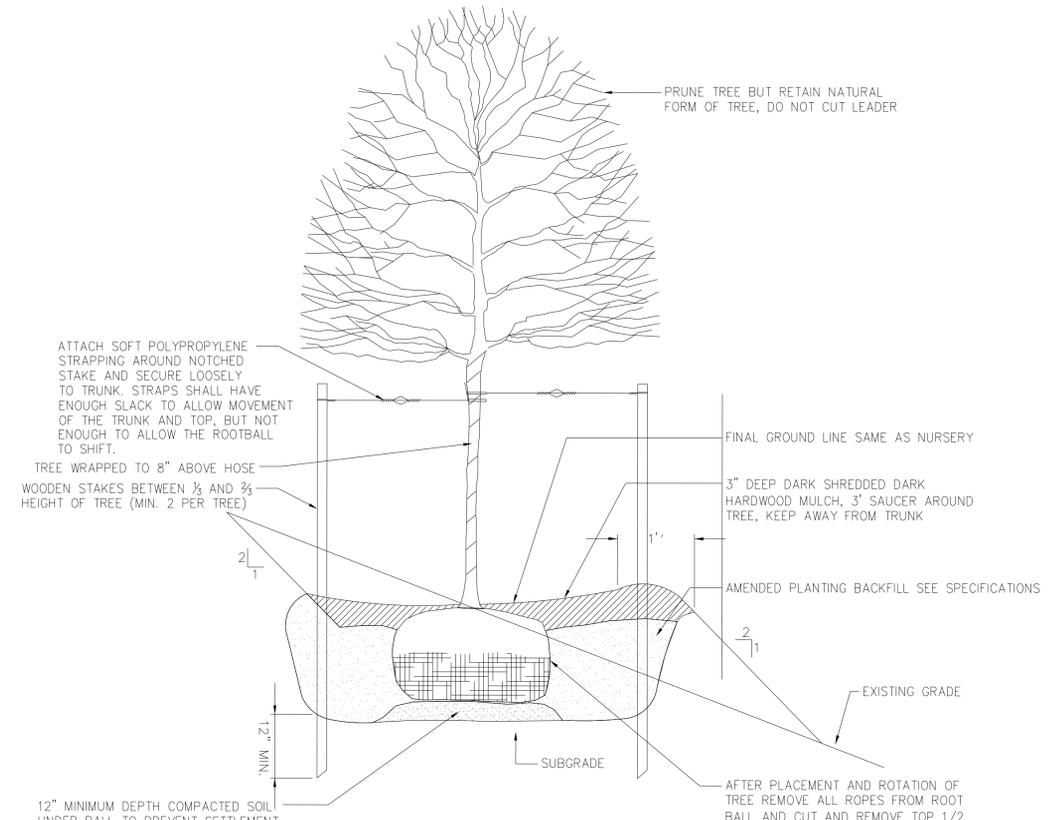

NOTE:
 1. ORIENT TREE SAME AS IN NURSERY PRIOR TO BALLING.
 2. SET TREES STRAIGHT AND PLUMB.
 3. ANY BALL OVER 2' IN DIAMETER SHALL BE PLATFORMED
 4. STRAPS SHALL HAVE ENOUGH SLACK TO ALLOW MOVEMENT OF THE TRUNK AND TOP, BUT NOT ENOUGH TO ALLOW THE ROOTBALL TO SHIFT.

X DECIDUOUS TREE SLOPE PLANTING DETAIL
 SCALE: N.T.S.

LANDSCAPING GENERAL NOTES

1. A PROTECTIVE ZONE MARKED WITH PROTECTIVE ORANGE BARRIER FENCING WILL BE PLACED OUTSIDE THE DRIP LINE OF EXISTING TREES DURING CONSTRUCTION AND THE CONTRACTOR SHALL ENSURE THAT NO CONSTRUCTION-RELATED ACTIVITIES OR ACCESS OCCUR BEYOND THIS ORANGE BARRIER FENCING. THIS DOES NOT APPLY TO TREES WITHIN THE CONSTRUCTION LIMITS OR LIMITS OF DISTURBANCE THAT WILL BE REMOVED OR DESTROYED TO ALLOW FOR CONSTRUCTION
2. THE CONTRACTOR SHALL ENSURE THAT NO CONSTRUCTION-RELATED ACTIVITIES (SUCH AS THE USE OF EASEMENTS, STAGING, CONSTRUCTION, VEHICULAR USE, BORROW OR WASTE ACTIVITIES, SEDIMENT BASINS, TRAILER PLACEMENT, ETC.) OCCUR UNDER THE DRIP LINE OF EXISTING TREES IN THE RIGHT OF WAY. THIS DOES NOT APPLY TO TREES WITHIN THE CONSTRUCTION LIMITS OR LIMITS OF DISTURBANCE THAT WILL BE REMOVED OR DESTROYED TO ALLOW CONSTRUCTION.



REVISION DATES	
12/11/2015	

STATE OF GEORGIA
 DEPARTMENT OF TRANSPORTATION
 OFFICE: PROGRAM DELIVERY
LANDSCAPING PLANS
LANDSCAPING DETAILS

POPLAR RD AT I-85 NEW INTERCHANGE

DRAWING No.
29-005