



SIDEWALK DETAIL

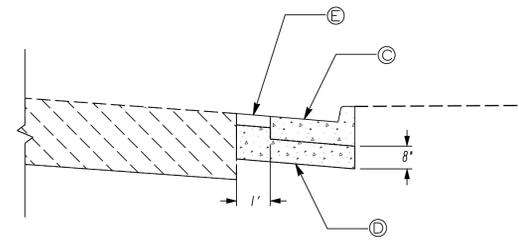

CURB AND GUTTER RELACEMENT DETAIL

ADJUST TO NEW CURB RAMP INSTALLATION AS DIRECTED BY ENGINEER

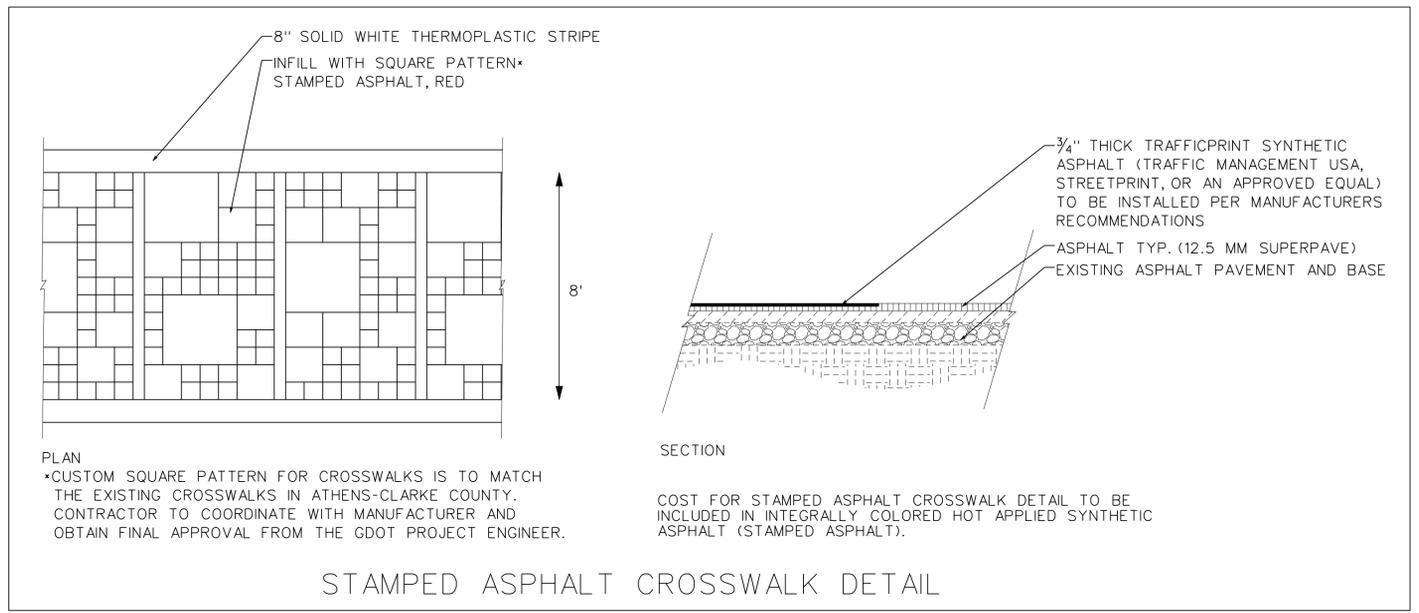

STAMPED ASPHALT CROSSWALK DETAIL

REQUIRED PAVEMENT

- (A) CONC SIDEWALK, 4 IN.
- (B) EXISTING CONC CURB & GUTTER
- (C) CONC CURB & GUTTER, 8 IN X 30 IN, TP 2 OR 8 IN X 24 IN, TP 2 - MATCH EXISTING
- (D) CLASS B CONC, BASE OR PVMT WIDENING
- (E) RECYCLED ASPH CONC 12.5 MM SUPERPAVE, GP 2 ONLY, INCL BITUM MATL & H LIME, 135 LB/SY

PLAN
 *CUSTOM SQUARE PATTERN FOR CROSSWALKS IS TO MATCH THE EXISTING CROSSWALKS IN ATHENS-CLARKE COUNTY. CONTRACTOR TO COORDINATE WITH MANUFACTURER AND OBTAIN FINAL APPROVAL FROM THE GDOT PROJECT ENGINEER.

SECTION
 COST FOR STAMPED ASPHALT CROSSWALK DETAIL TO BE INCLUDED IN INTEGRALLY COLORED HOT APPLIED SYNTHETIC ASPHALT (STAMPED ASPHALT).

REVISION DATES
