


DETAILS & CLEARANCE DIAGRAM FOR OVERHEAD CHANGEABLE MESSAGE SIGN


**STRUCTURAL SUPPORT
B681
STA. 1217+00 SR 402/I-20 WB**

LED PIXEL, CMS, NON-WALK-IN,
3 x 15, 18", TP B

CMS #02

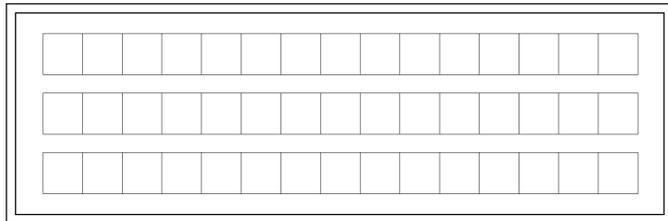

RELEASED FOR CONSTRUCTION - 12/05/11

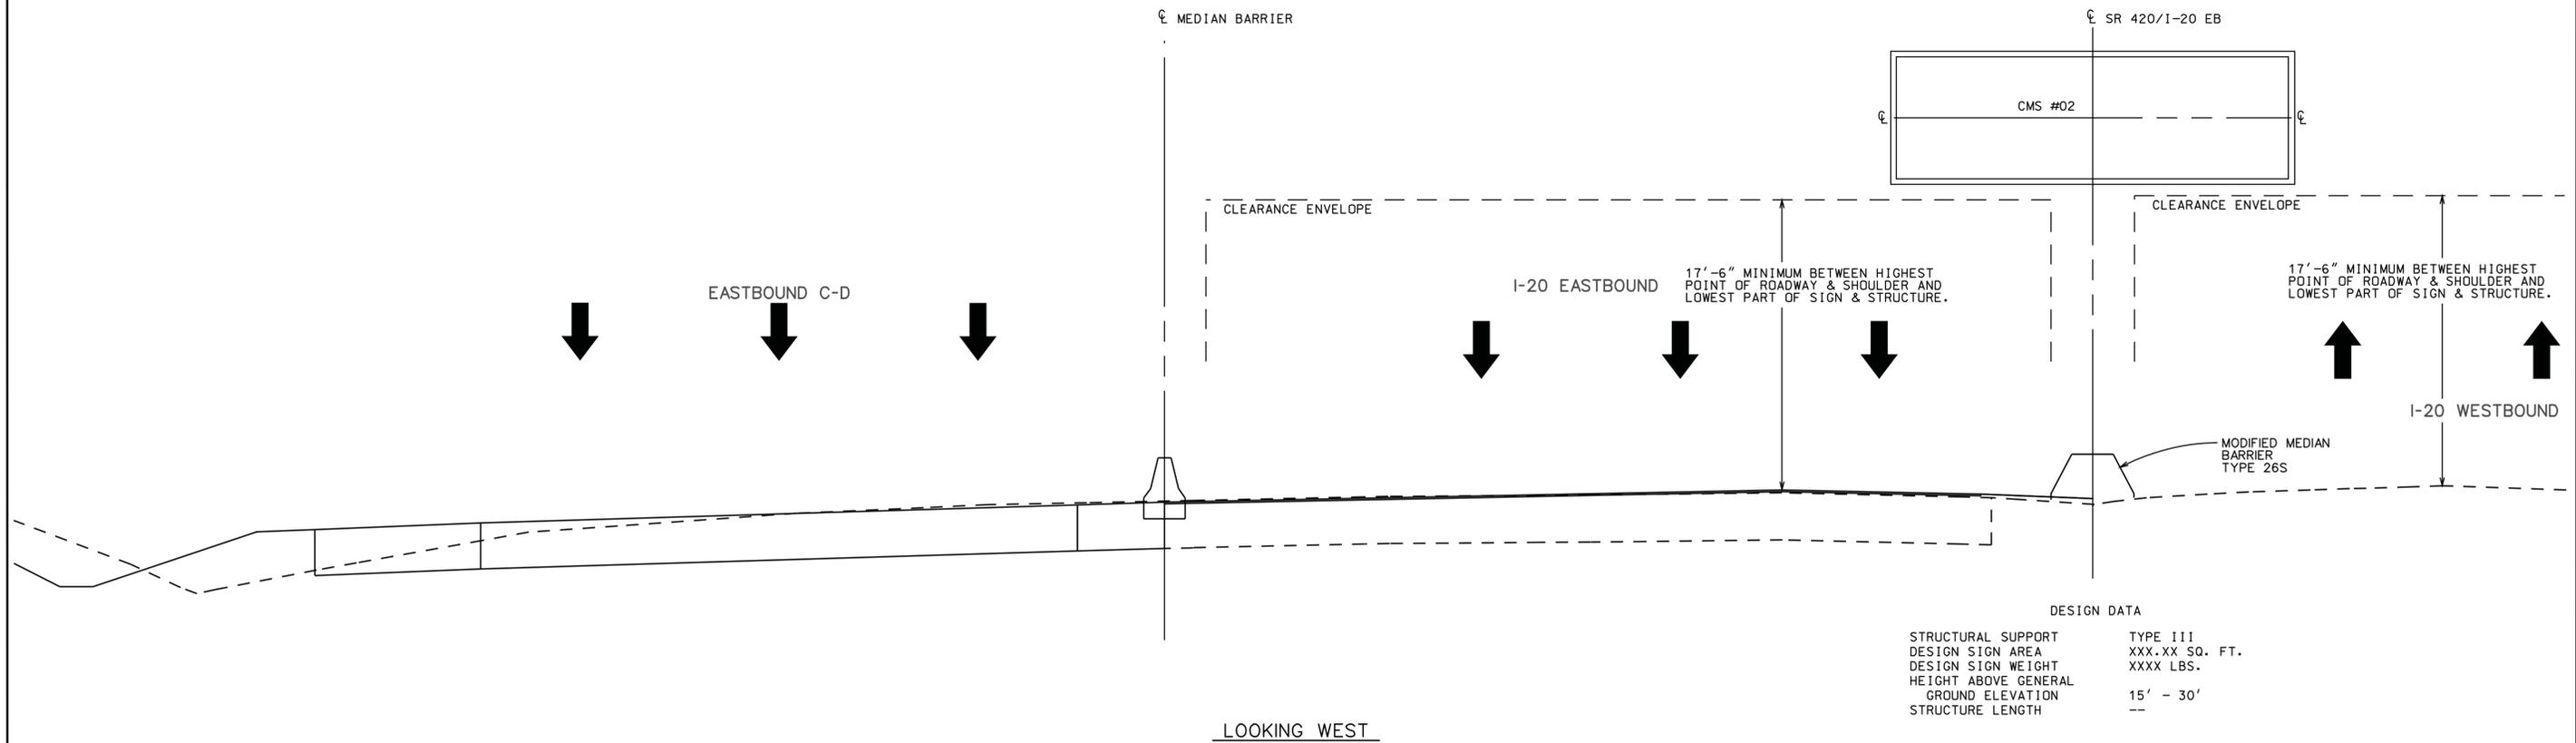

DESIGN DATA

STRUCTURAL SUPPORT	TYPE 111
DESIGN SIGN AREA	XXX.XX SQ. FT.
DESIGN SIGN WEIGHT	XXXX LBS.
HEIGHT ABOVE GENERAL GROUND ELEVATION	15' - 30'
STRUCTURE LENGTH	--

THE LPA GROUP

TRANSPORTATION CONSULTANTS
 3595 ENGINEERING DRIVE
 NORCROSS, GEORGIA 30092
 (770) 263-9118

NOT TO SCALE

REVISION DATES

STATE OF GEORGIA
DEPARTMENT OF TRANSPORTATION
OFFICE: INNOVATIVE PROGRAM DELIVERY
ATMS PLANS

CHANGEABLE MESSAGE SIGN #02
CLEARANCE DIAGRAM

DRAWING No.
28-019