


RELEASED FOR CONSTRUCTION - 12/05/11

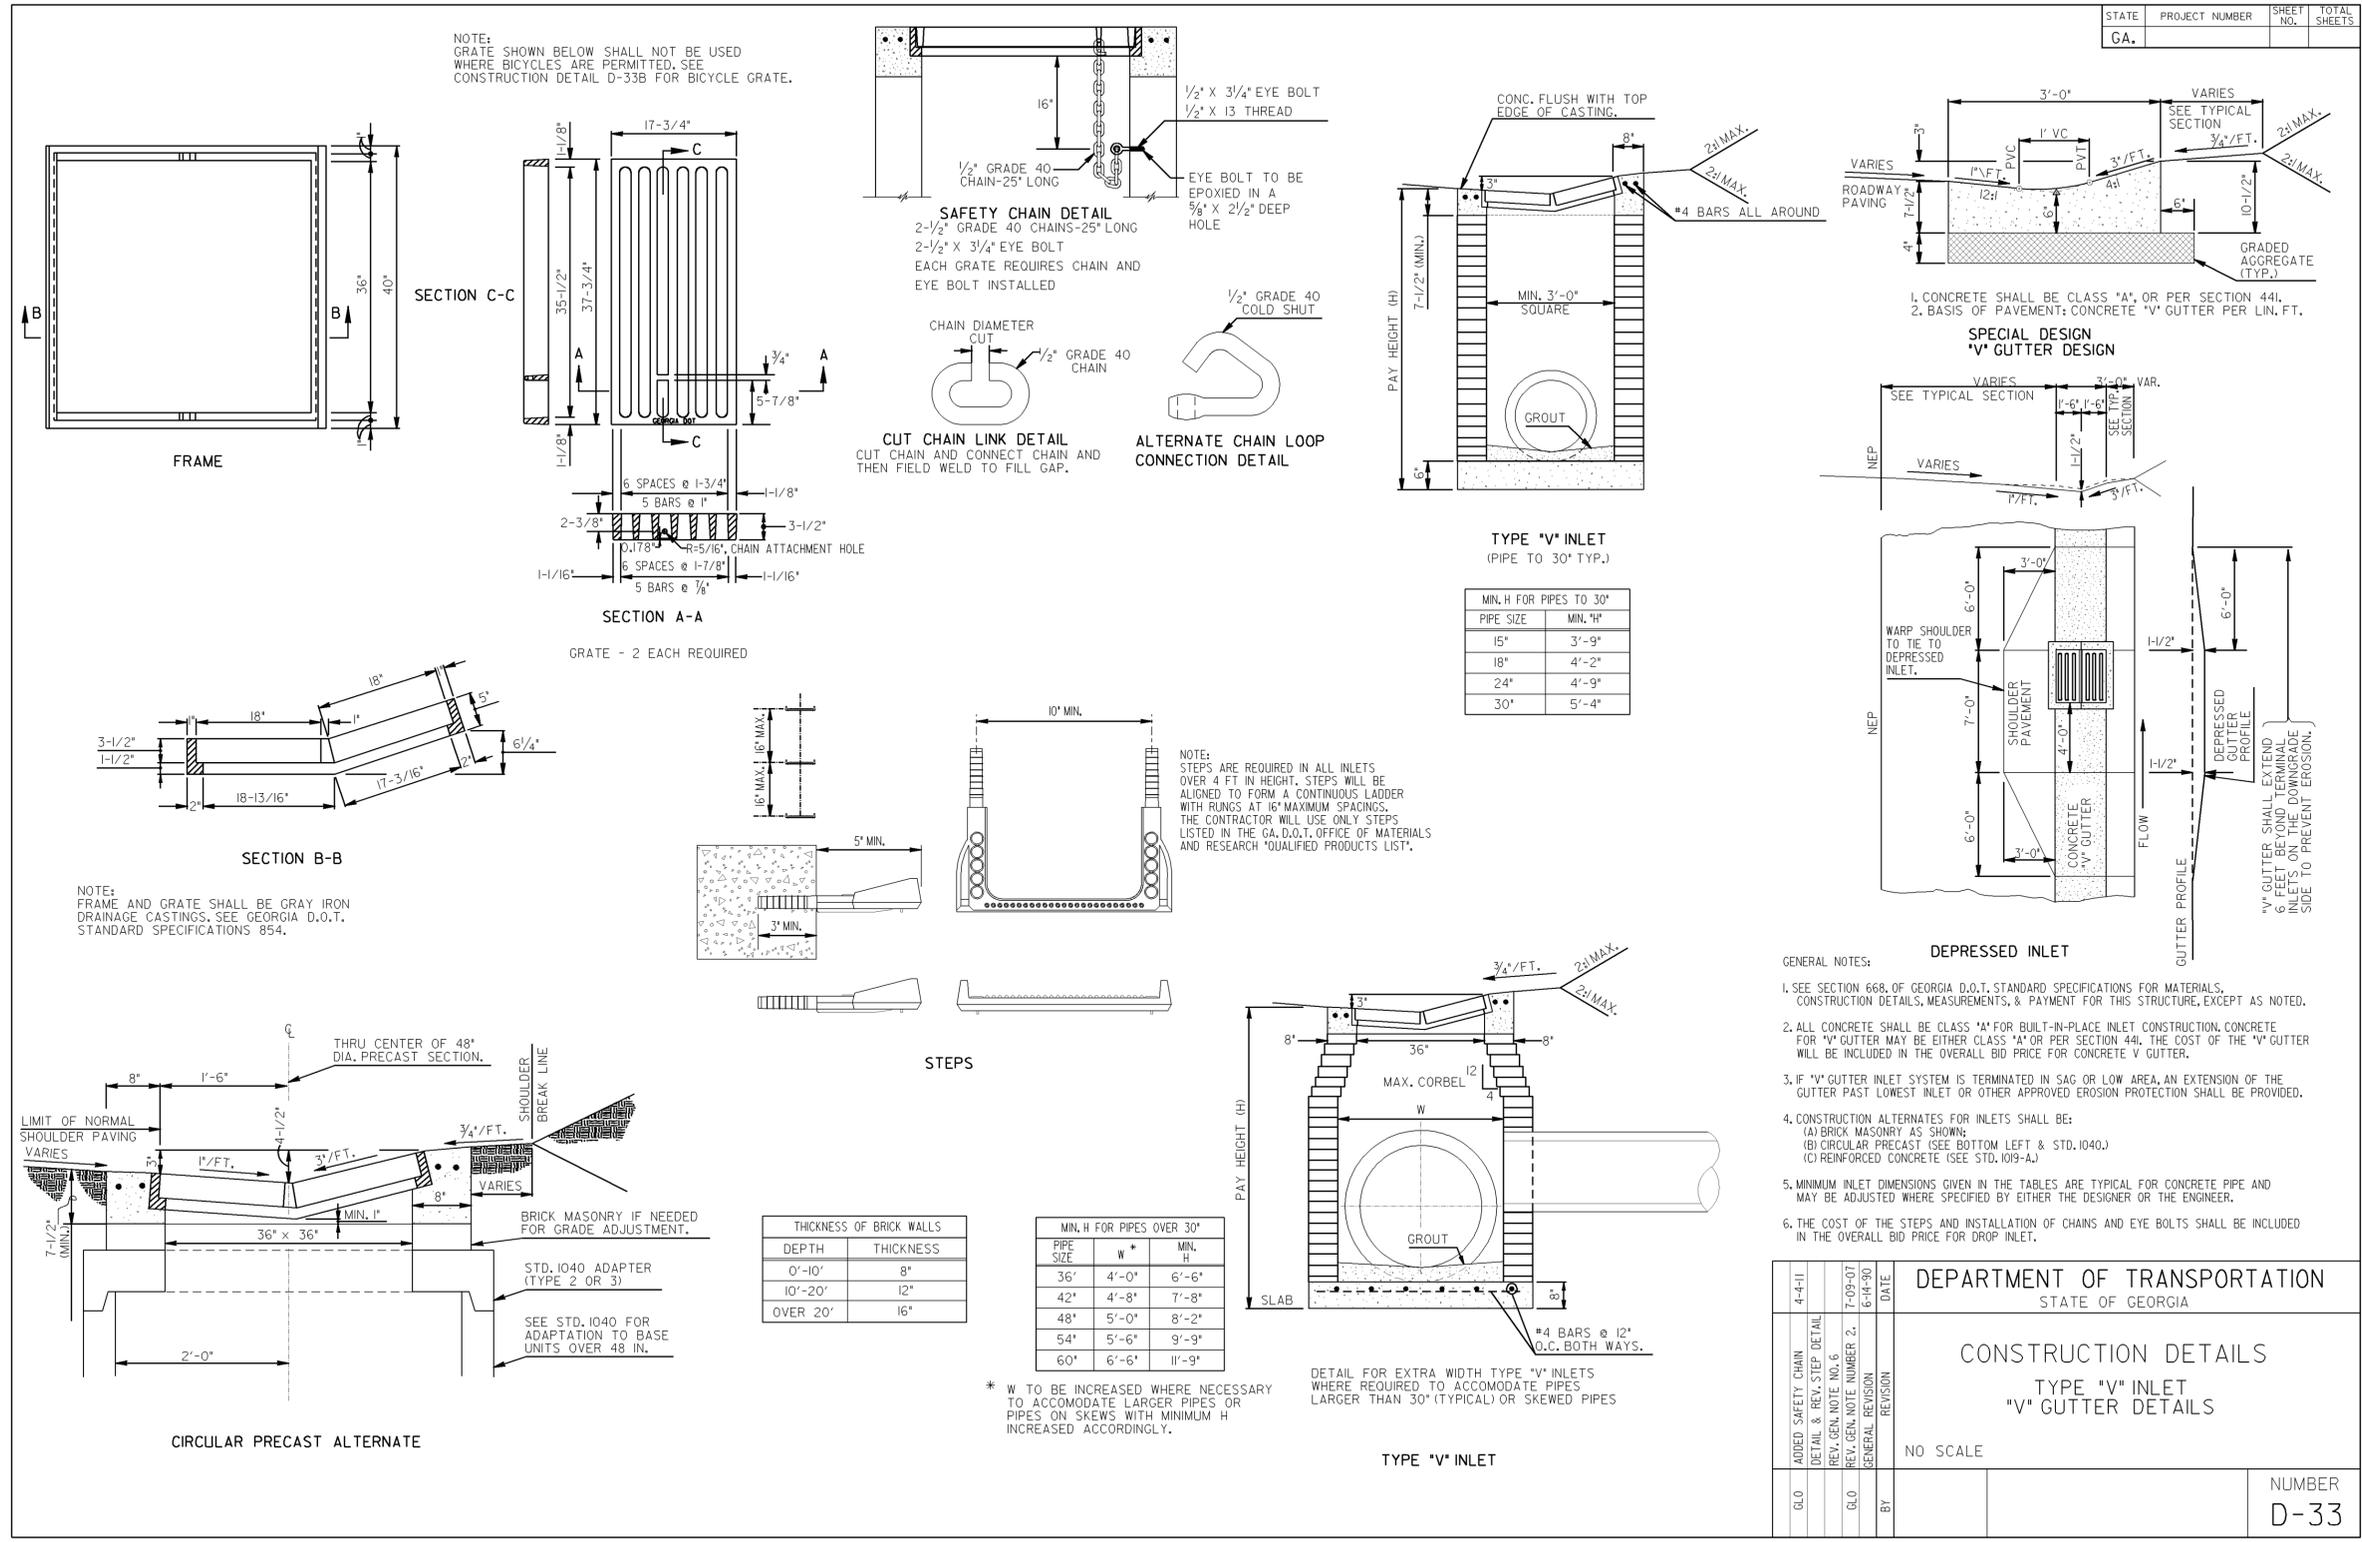

DEPARTMENT OF TRANSPORTATION STATE OF GEORGIA			
CONSTRUCTION DETAILS TYPE "V" INLET "V" GUTTER DETAILS			
NO SCALE			
GLD	BY	DATE	NUMBER D-33

REVISION DATES

STATE OF GEORGIA
DEPARTMENT OF TRANSPORTATION
OFFICE: INNOVATIVE PROGRAM DELIVERY
CONSTRUCTION DETAILS

THE LPA GROUP
TRANSPORTATION CONSULTANTS
3595 ENGINEERING DRIVE
NORCROSS, GEORGIA 30092
(770) 263-9118