


RELEASED FOR CONSTRUCTION - 12/05/11

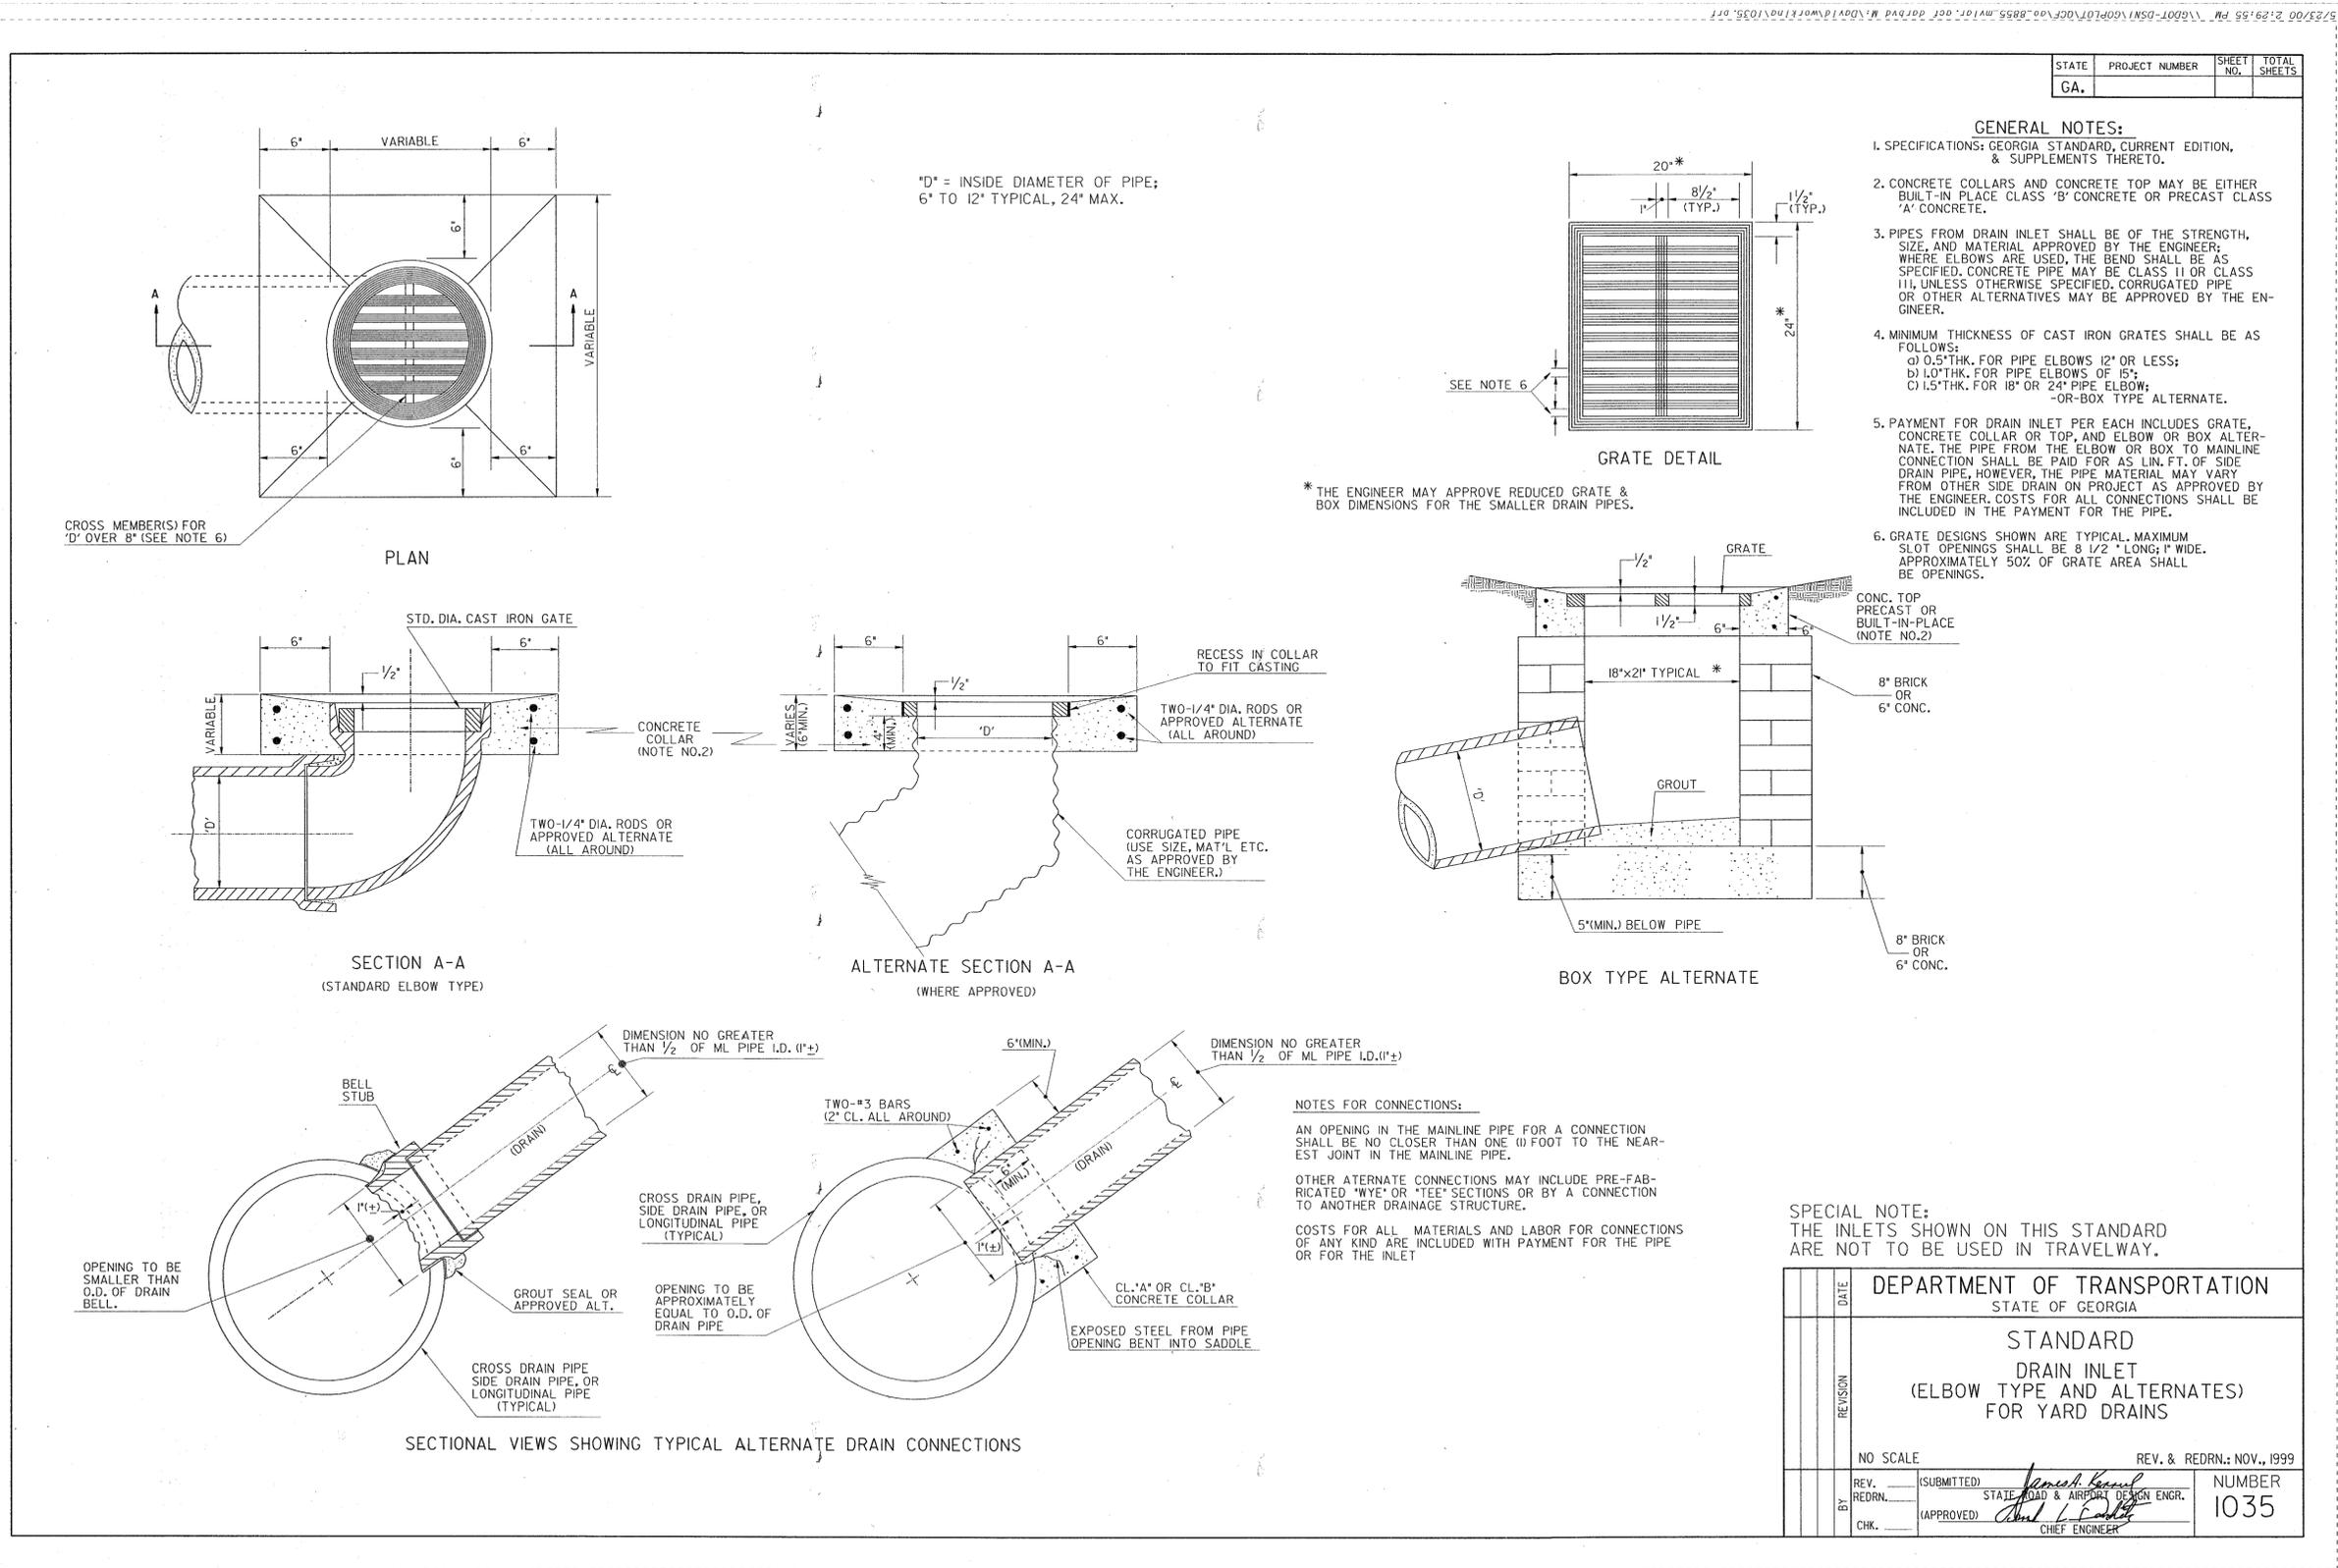

DATE		DEPARTMENT OF TRANSPORTATION STATE OF GEORGIA	
REVISION		STANDARD DRAIN INLET (ELBOW TYPE AND ALTERNATES) FOR YARD DRAINS	
NO SCALE		REV. & REDRN.: NOV., 1999	
BY	REV. REDRN.	(SUBMITTED) <i>James B. Bond</i> STATE ROAD & AIRPORT DESIGN ENGR.	NUMBER 1035
CHK.		(APPROVED) <i>David L. Carter</i> CHIEF ENGINEER	

THE LPA GROUP
TRANSPORTATION CONSULTANTS
A UNIT OF MICHAEL BAKER CORPORATION
3595 ENGINEERING DRIVE
NORCROSS, GEORGIA 30092
(770) 263-9118

REVISION DATES

STATE OF GEORGIA
DEPARTMENT OF TRANSPORTATION
OFFICE: INNOVATIVE PROGRAM DELIVERY
GEORGIA STANDARDS

DRAWING No.
41-008