

LOCATION SKETCH

PRIMARY PERMITTEE:  
 GEORGIA DEPARTMENT OF TRANSPORTATION  
 ONE GA CENTER  
 600 W PEACHTREE ST. NW  
 ATLANTA, GA 30308

# DEPARTMENT OF TRANSPORTATION STATE OF GEORGIA

## EROSION, SEDIMENT, & POLLUTION CONTROL PLAN

### I-20 FROM I-285 TO PANOLA ROAD COLLECTOR DISTRIBUTOR

#### FEDERAL AID PROJECT P. I. NO 0009542

# RELEASED FOR CONSTRUCTION

## 12/05/11

"I certify that this Erosion, Sedimentation and Pollution Control Plan has been prepared in accordance with part IV, of the General NPDES Permit No. GAR 100002."


"I certify that the permittee's Erosion, Sedimentation and Pollution Control Plan provides for an appropriate and comprehensive system of best management practices required by the Georgia Water Quality Control Act and the document 'Manual for Erosion and Sediment Control in Georgia' (Manual) published by the State Soil and Water Conservation Commission as of January 1 of the year in which the land disturbing activity was permitted, provides for the sampling of the receiving water(s) or the sampling of the storm water outfalls and that the designed system of best management practices and sampling methods is expected to meet the requirements contained in the General NPDES Permit No. GAR 100002."

"I certify that the permittee's Erosion, Sedimentation and Pollution Control Plan provides for the monitoring of: (a) all perennial and intermittent streams and other water bodies shown on the USGS topographic map and all other field verified perennial and intermittent streams and other water bodies, or (b) where any such specific identified perennial or intermittent stream and other water body is not proposed to be sampled, I have determined in my professional judgment, utilizing the factors required in the General NPDES Permit No. GAR 100002, that the increase in the turbidity of each specific identified sampled receiving water will be representative of the increase in the turbidity of a specific identified un-sampled receiving water."

"I certify under penalty of law that this document and all attachments were prepared under my direction or supervision in accordance with a system designed to assure that the certified personnel properly gather and evaluate the information submitted. Based on my inquiry of the person or persons who manage the system, or those persons directly responsible for gathering the information, the information submitted is, to the best of my knowledge and belief, true, accurate, and complete. I am aware that there are significant penalties for submitting false information, including the possibility of fine and imprisonment for knowing violations."

"I certify under penalty of law that this plan was prepared after a site visit to the location described herein by myself or my authorized agent under my direct supervision."

BRAD GOWEN, GSWCC LEVEL II Certification #0000049259

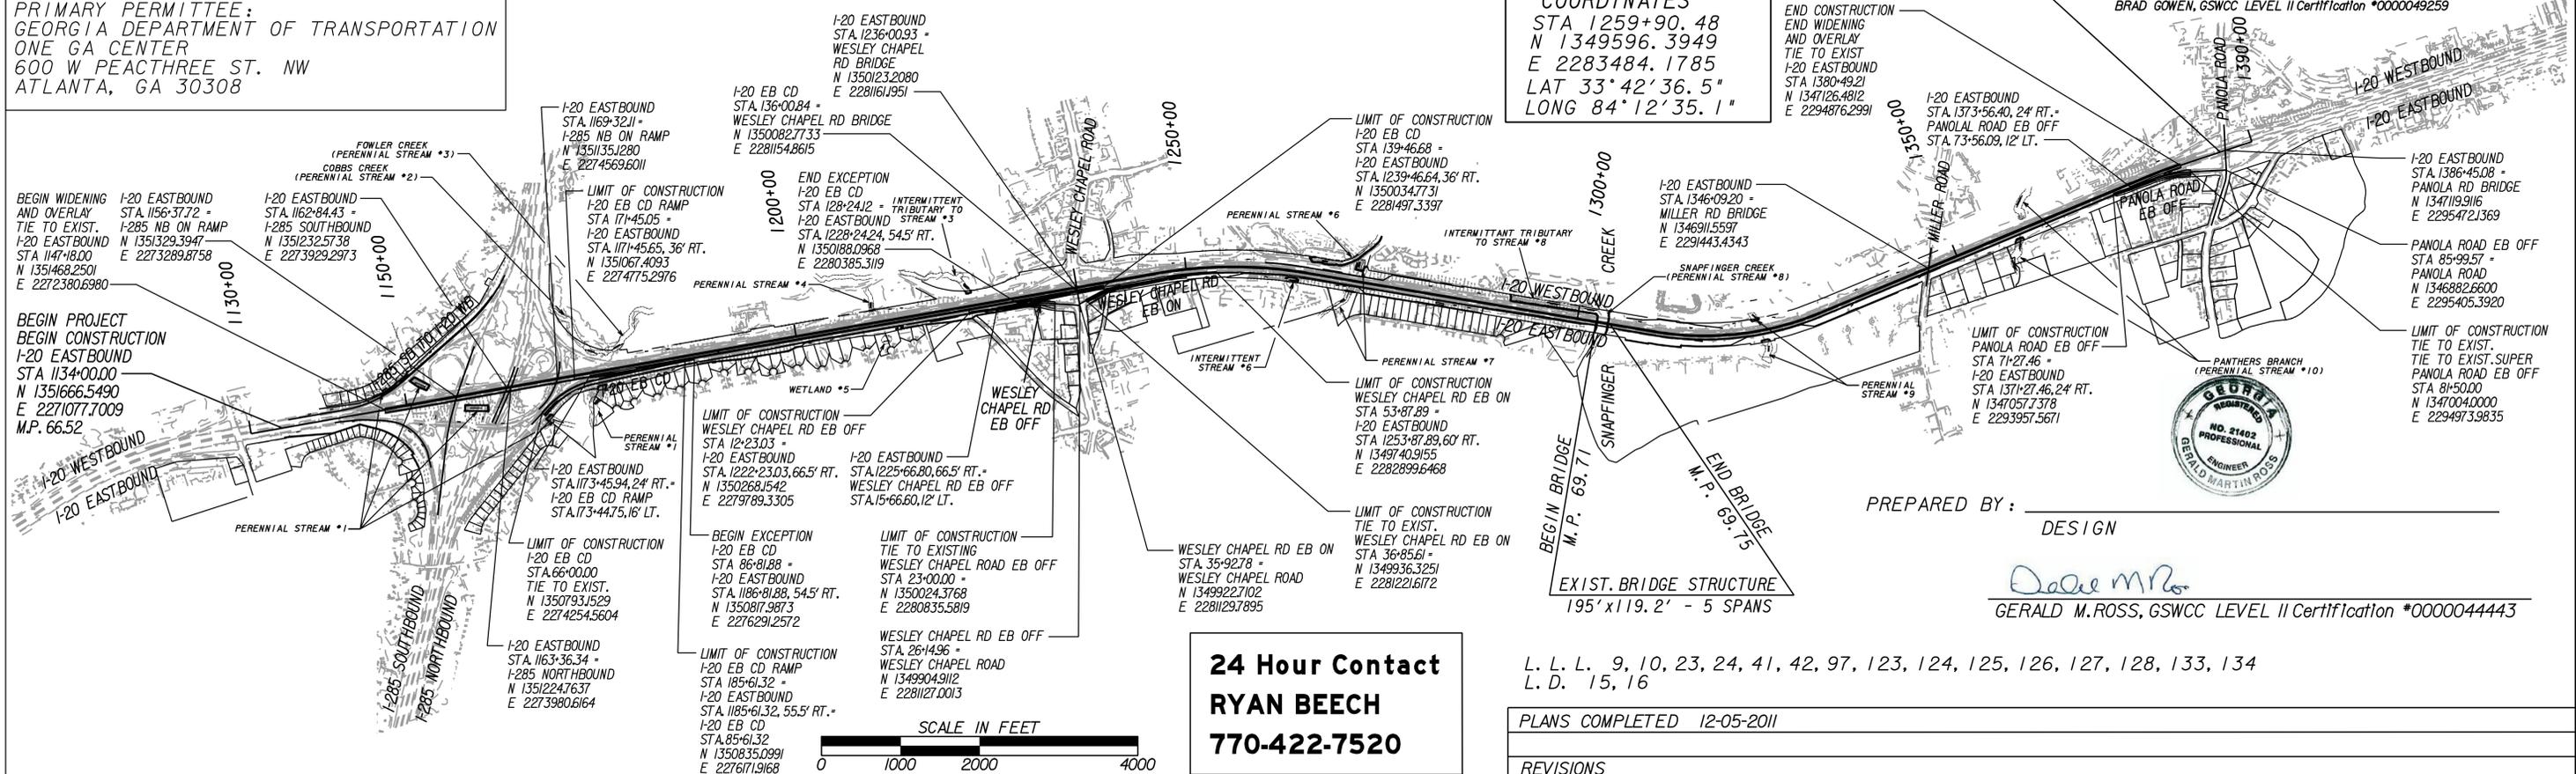

MID-POINT  
 COORDINATES  
 STA 1259+90.48  
 N 1349596.3949  
 E 2283484.1785  
 LAT 33°42'36.5"  
 LONG 84°12'35.1"

END PROJECT  
 I-20 EASTBOUND  
 STA 1385+80.96  
 N 1347120.6185  
 E 2295408.0188  
 M.P. 71.29

END CONSTRUCTION  
 END WIDENING  
 AND OVERLAY  
 TIE TO EXIST  
 I-20 EASTBOUND  
 STA 1380+49.21  
 N 1347126.4812  
 E 2294876.2991

I-20 EASTBOUND  
 STA 1373+56.40, 24' RT. -  
 PANOLA ROAD EB OFF  
 STA 73+56.09, 12' LT.

I-20 EASTBOUND  
 STA 1386+45.08 -  
 PANOLA RD BRIDGE  
 N 1347119.916  
 E 2295472.369

PANOLA ROAD EB OFF  
 STA 85+99.57 -  
 PANOLA ROAD  
 N 1346882.6600  
 E 2295405.3920

LIMIT OF CONSTRUCTION  
 PANOLA ROAD EB OFF  
 STA 71+27.46 -  
 I-20 EASTBOUND  
 STA 1371+27.46, 24' RT.  
 N 1347057.7378  
 E 2293957.5671



PREPARED BY: \_\_\_\_\_  
 DESIGN

Gerald M. Ross  
 GERALD M. ROSS, GSWCC LEVEL II Certification #0000044443

24 Hour Contact  
 RYAN BEECH  
 770-422-7520

L. L. L. 9, 10, 23, 24, 41, 42, 97, 123, 124, 125, 126, 127, 128, 133, 134  
 L. D. 15, 16

PLANS COMPLETED 12-05-2011

DATE	REQUESTED BY	PAGE NUMBER	SIGNATURE	GSWCC LEVEL II *
01-20-2012	EPD	659,661,674,677,688,708 738,749	<i>Brad Gowen</i>	0000049259
06-17-2013	CWM	659,660,674-678,698A,718A	<i>Brad Gowen</i>	0000049259

PLANS PREPARED BY  
 THE LPA GROUP  
 TRANSPORTATION CONSULTANTS  
 A UNIT OF MICHAEL BAKER CORPORATION  
 3595 ENGINEERING DRIVE  
 NORCROSS, GEORGIA 30092  
 (770) 263-9118

P.I. NO. 0009542  
 DEKALB COUNTY

LENGTH OF PROJECT		COUNTY No. 089
COUNTY: DEKALB		Project No. 0009542
NET LENGTH OF ROADWAY		MILES
NET LENGTH OF BRIDGES		4.73
NET LENGTH OF PROJECT		0.04
NET LENGTH OF EXCEPTIONS		4.73
GROSS LENGTH OF PROJECT		0.00
		4.77



GSWCC  
 LEVEL II CERTIFIED DESIGN PROFESSIONAL  
 # 0000049259