
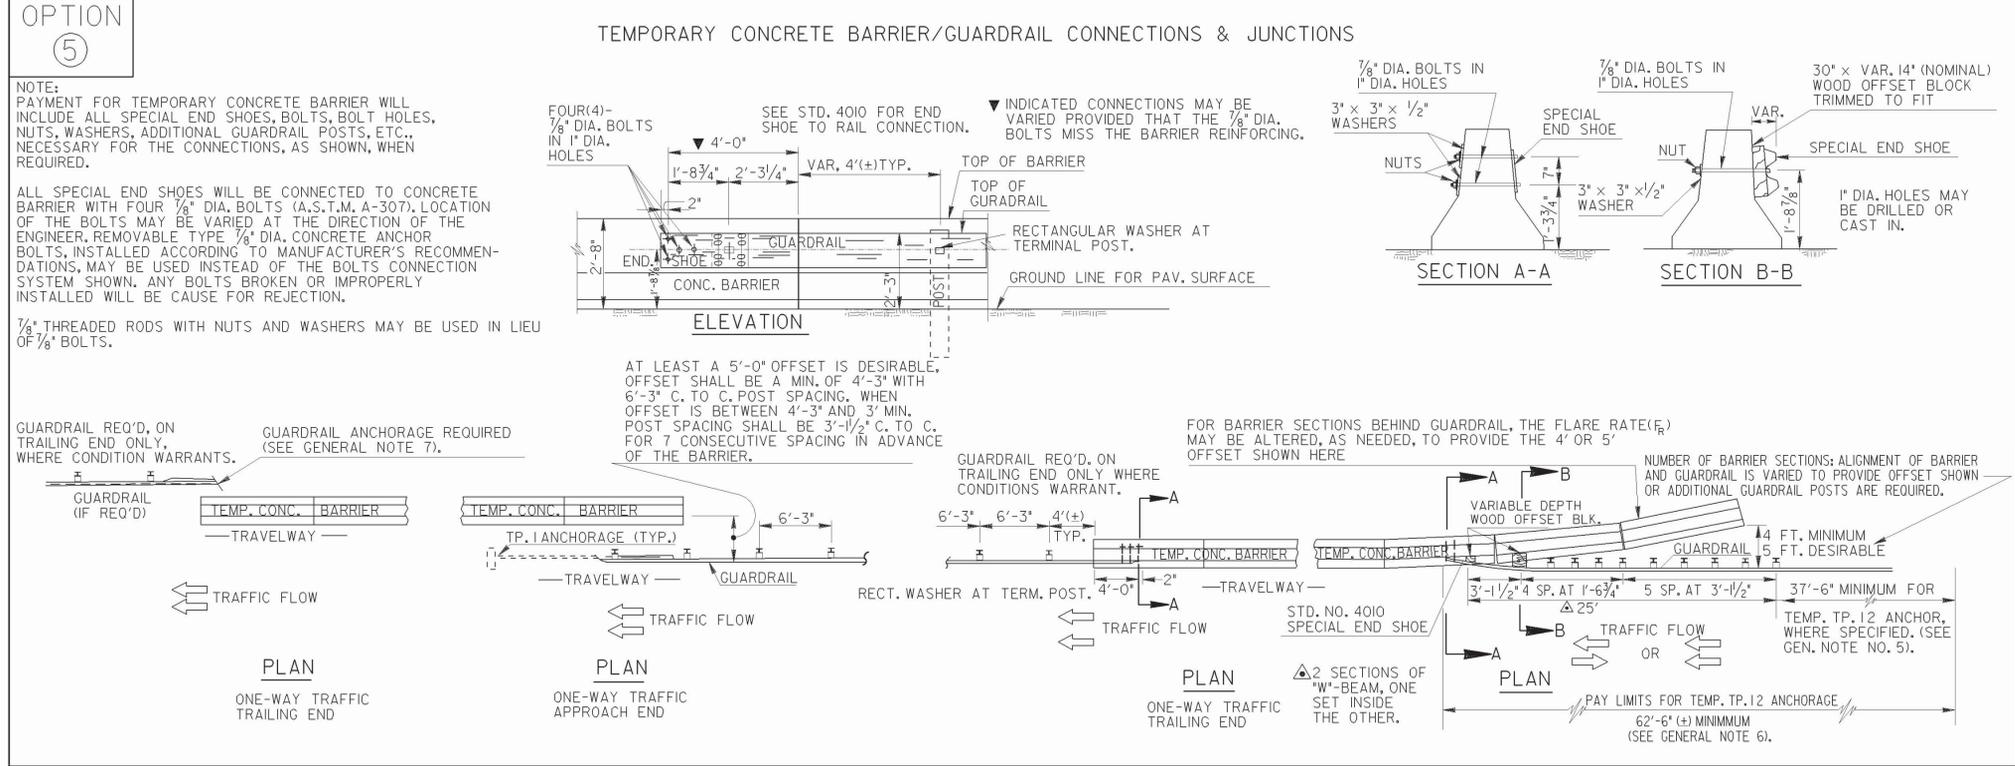
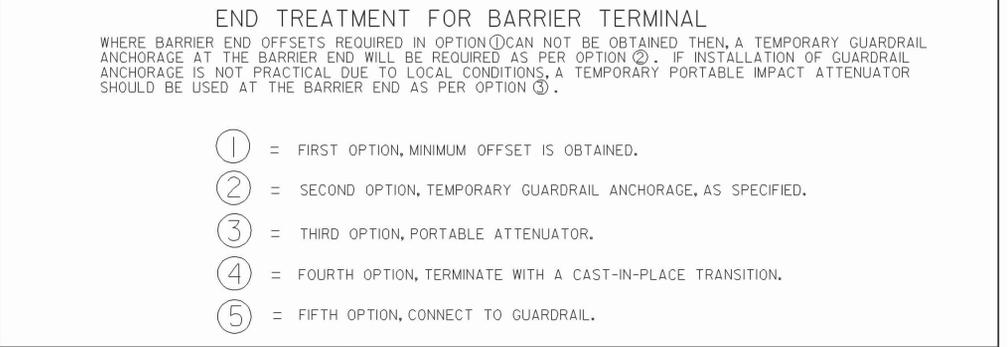
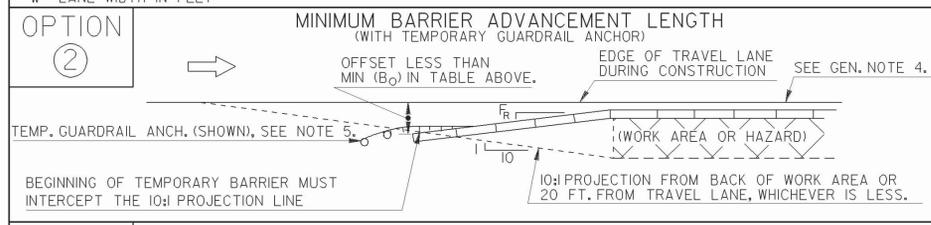
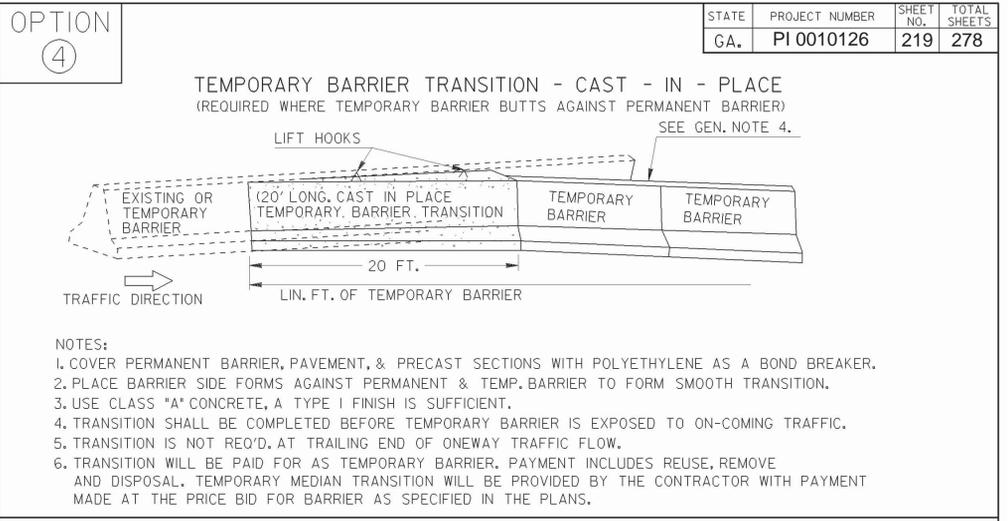
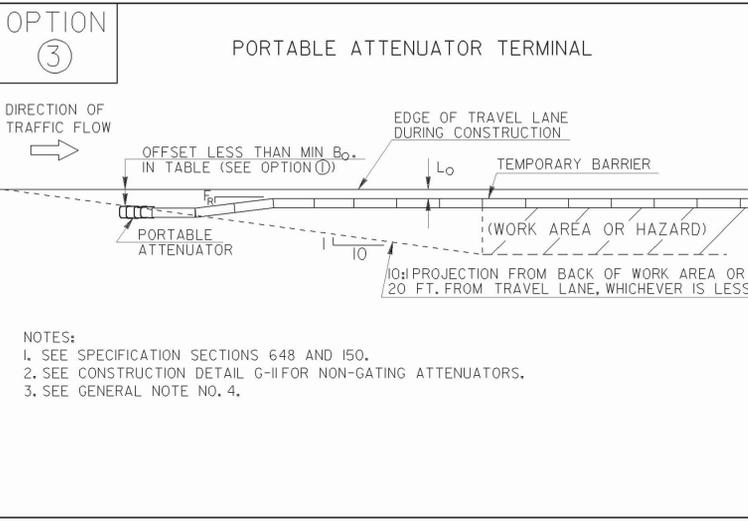


STATE	PROJECT NUMBER	SHEET NO.	TOTAL SHEETS
GA.	PI 0010126	219	278

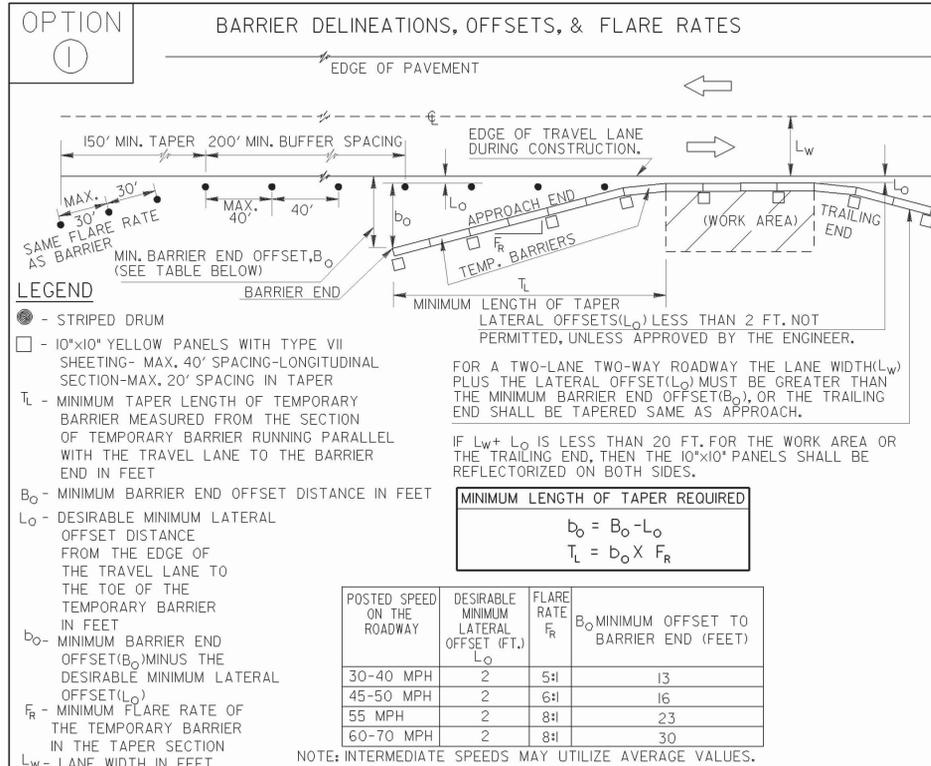

DEPARTMENT OF TRANSPORTATION STATE OF GEORGIA			
STANDARD			
TEMPORARY BARRIER (END TREATMENT OPTIONS)			
NO SCALE		REV. & REDR. MAY, 1999	
REVISED ALL OPTIONS AND REV. REFLECTIVE SHEETING TYPE AND GENERAL NOTES.	5-10-07	2-1-0	DATE
BY	RMJ	DATE	REVISION
DES. DRW. TRA. CHK.	(SUBMITTED) <i>[Signature]</i> STATE ROAD & AIRPORT DESIGN ENGINEER (APPROVED) <i>[Signature]</i> CHIEF ENGINEER	NUMBER 4960	