



PEDESTRIAN HYBRID BEACON

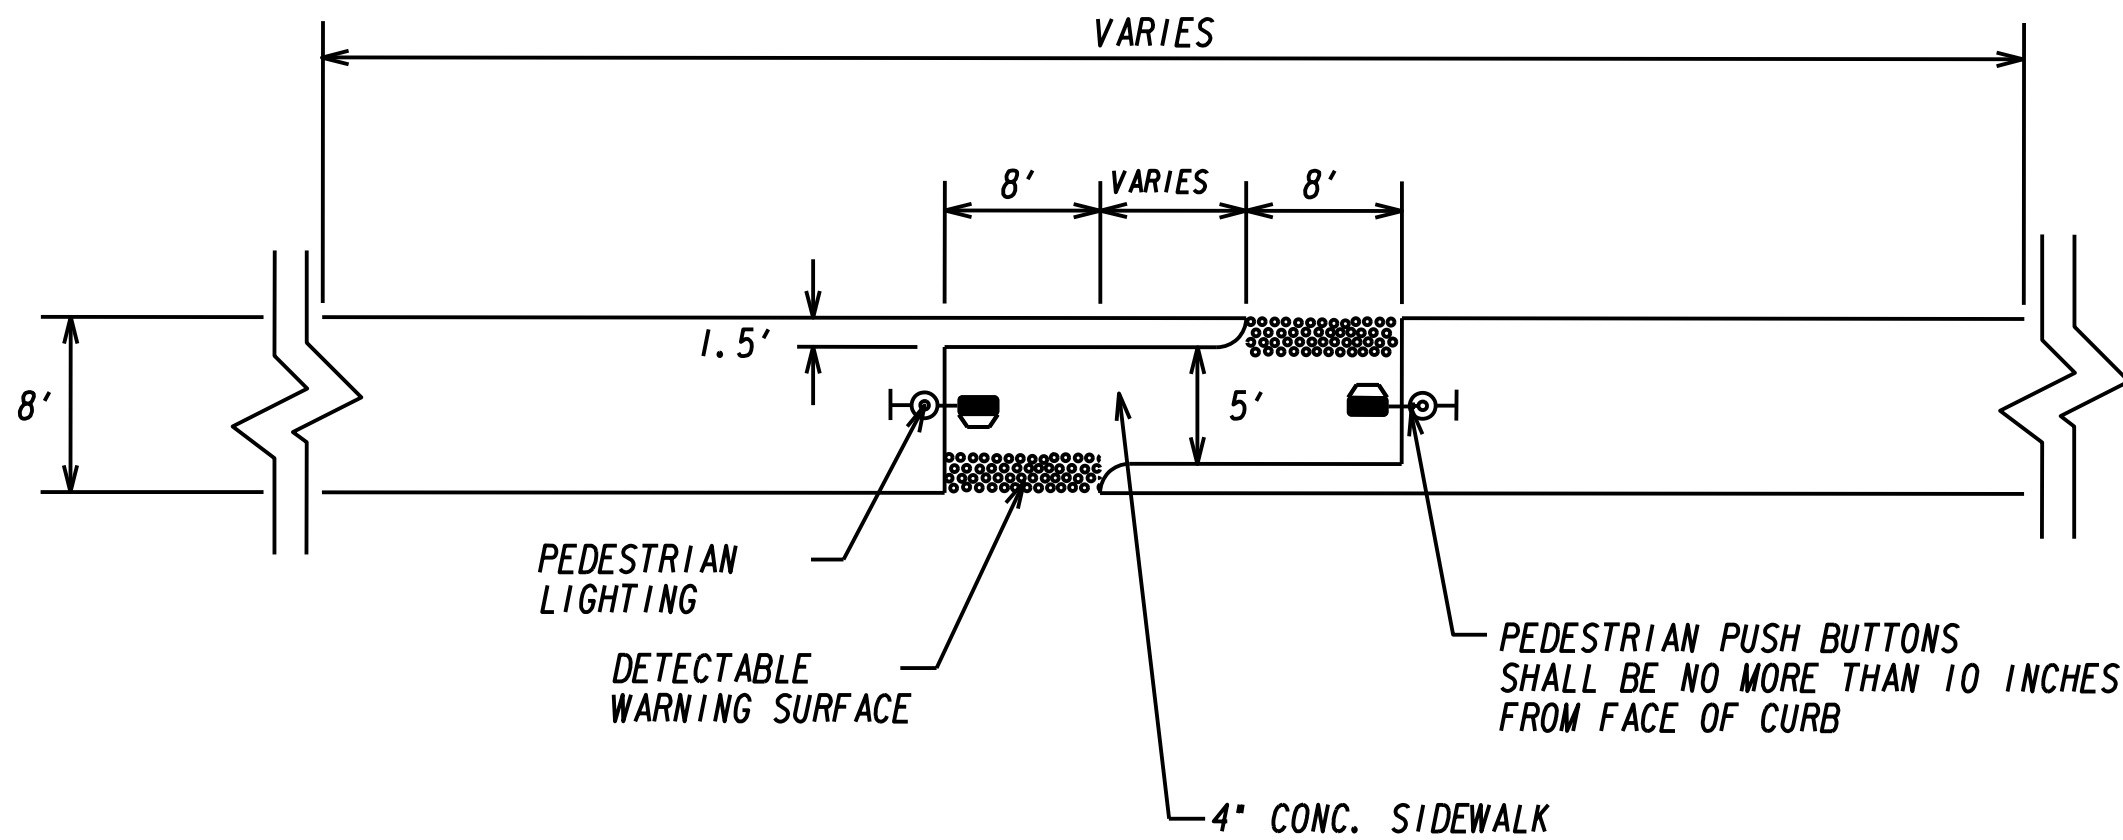

PLAN VIEW DETAIL OF  
PEDESTRIAN CROSSING ISLAND

N. T. S.

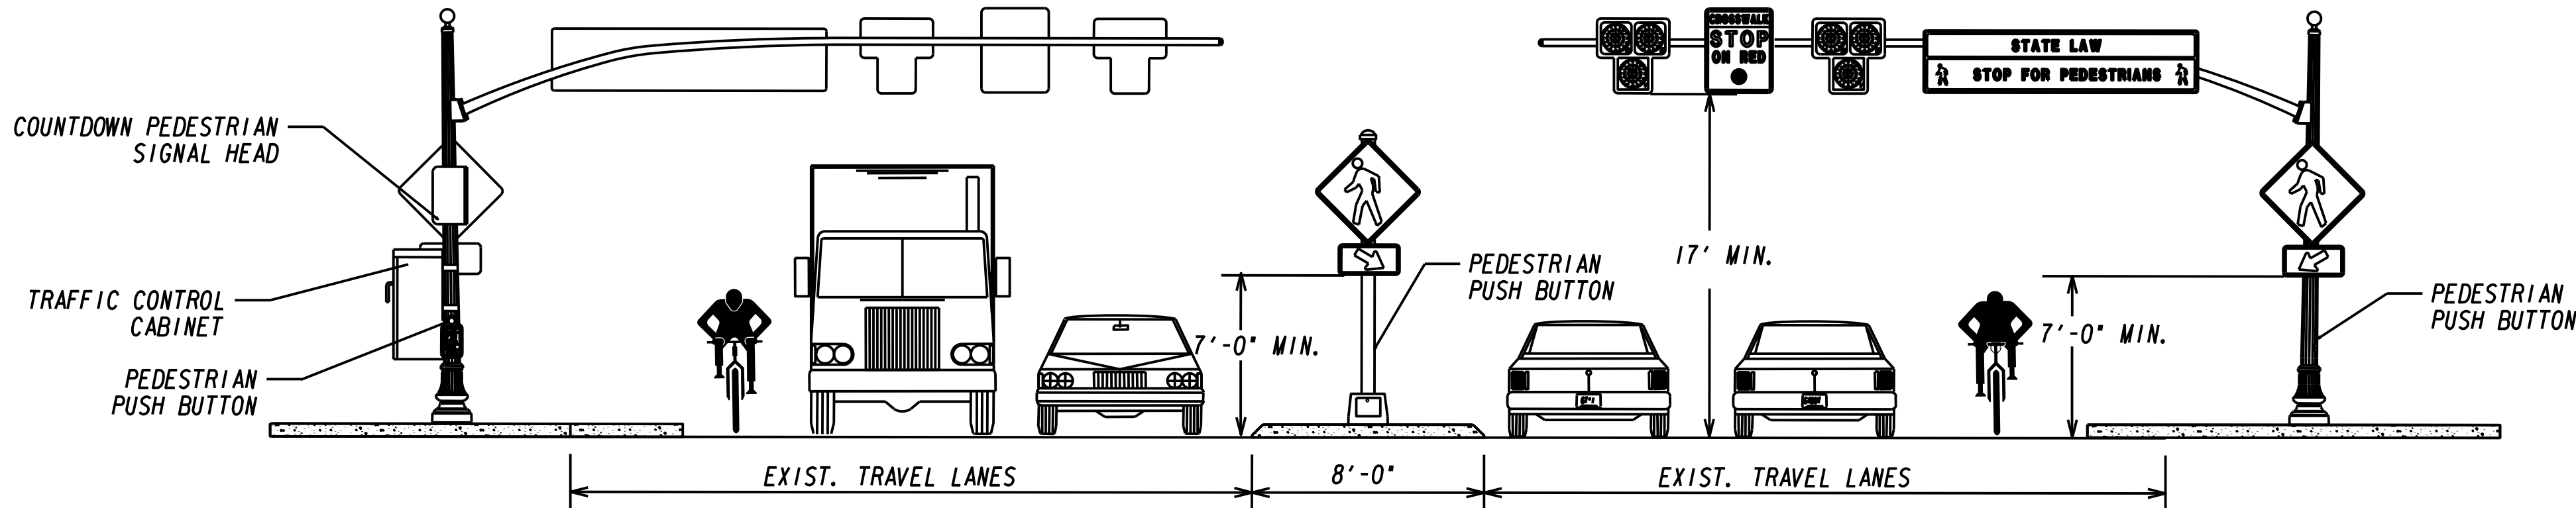

TYPICAL SECTION VIEW OF  
PEDESTRIAN HYBRID BEACON MIDBLOCK CROSSING

N. T. S.



REQUIRED SIGNS



R10-23  
24" X 30"

MOUNTED ON MAST ARM ADJACENT  
TO 3-SECTION PEDESTRIAN HYBRID BEACON



R1-9A  
90" X 24"

MOUNTED ON MAST ARM OVERHEAD  
MARKED CROSSWALK



W11-2  
36" X 36"

W16-7P  
30" X 18"

MOUNTED ON SIGNAL POLES &  
PEDESTRIAN PEDESTAL POLE IN MEDIAN



R10-6A  
24" X 30"

POST MOUNTED ADJACENT TO STOP BAR  
IN ADVANCE OF PEDESTRIAN BEACON (30' MIN.)  
-SEE SIGNING AND MARKING PLANS FOR PLACEMENT



W11-2  
36" X 36"

W16-9P  
30" X 18"

POST MOUNTED IN ADVANCE OF BEACON  
-DISTANCE DETERMINED BY SPEED LIMIT  
-SEE SIGNING AND MARKING PLANS FOR PLACEMENT

GEORGIA  
DEPARTMENT  
OF  
TRANSPORTATION

URS

400 NORTHPARK TOWN CENTER  
1000 ABERNATHY ROAD, N.E., SUITE 900  
ATLANTA, GEORGIA 30328  
TEL: (678) 808-8800 FAX: (678) 808-8400

NOT TO SCALE

REVISION DATES

STATE OF GEORGIA  
DEPARTMENT OF TRANSPORTATION  
OFFICE: PROGRAM DELIVERY

SIGNAL PLANS

SR 8 (PONCE DE LEON AVENUE)  
PEDESTRIAN SAFETY IMPROVEMENT

DRAWING No.  
27-011