

+ 4" CONC SIDEWALK  
 STA 103+61.70 to STA 104+35.80  
 STA 105+09.20 to STA 106+36.90  
 STA 107+32.00 to STA 107+57.70

8" CONC SIDEWALK  
 STA 104+35.80 to STA 105+09.20  
 STA 106+36.90 to STA 107+32.00  
 STA 107+57.70 to STA 109+00.00

\*DETAIL "A":


STA 108+40.00 TO STA 108+59.30  
 BEGIN TP 2 CONC HEADER CURB  
 TAPER TO TP 4 CONC HEADER CURB

STA 108+59.30 TO STA 108+85.35  
 TP 4 CONC HEADER CURB

STA 108+85.35 TO STA 108+90.45  
 TAPER TP 4 CONC HEADER CURB  
 TO TP 2 CONC HEADER CURB

STA 109+00.00  
 END TP 2 CONC HEADER CURB

STA 109+17.40  
 END TP 2 CONC C & G

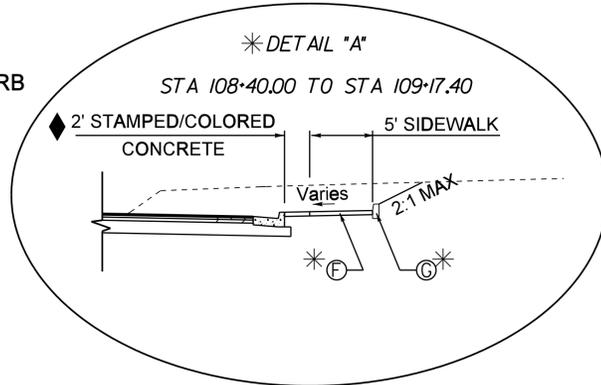


◆ NOTE:

All references to color concrete shall mean and deemed to mean integral colored stamped concrete sidewalk. The stamp pattern shall match the existing.


Measurement and payment  
 No Separate measurement shall be made. Price for color concrete shall be included in the unit price for side walk 4" or 8" where applicable. The color shall be FS 31136 - Insignia Red

● STA 103+74.00  
 BEGIN TP 2 CONC CURB & GUTTER



- Ⓐ RECYCLED ASPH CONC, 12.5 MM SUPERPAVE, GP 2 ONLY, INCL BITUM MATL & H LIME, 165 LB/SY
- Ⓑ RECYCLED ASPH CONC, 19 MM SUPERPAVE, GP 1 OR 2, INCL BITUM MATL & H LIME, 220 LB/SY
- Ⓒ RECYCLED ASPH CONC, 25 MM SUPERPAVE, GP 1 OR 2, INCL BITUM MATL & H LIME, 770 LB/SY
- Ⓓ GR AGGR BASE CRS, 12 INCH
- Ⓔ CONC CURB & GUTTER, 8" X 30", TP 2
- \* Ⓕ CONC SIDEWALK, 4 IN
- \* Ⓖ CONCRETE HEADER CURB, 6 IN, TP 2

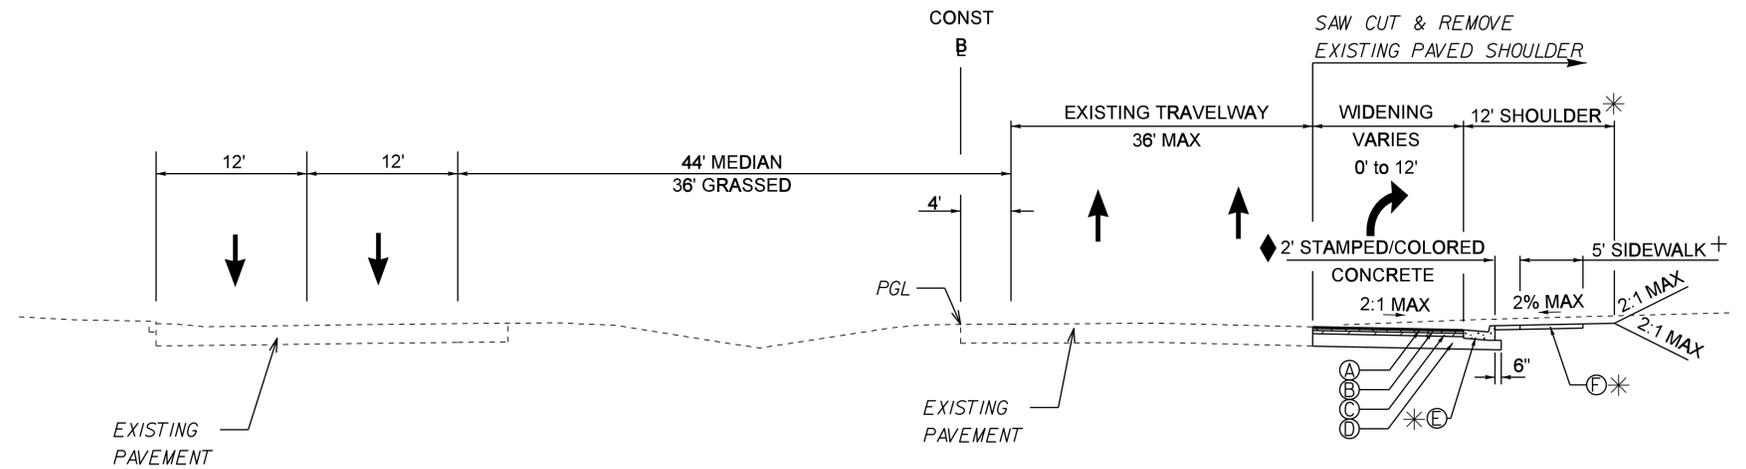

TYPICAL SECTION 2  
 STA 106+05.07 TO STA 109+17.40

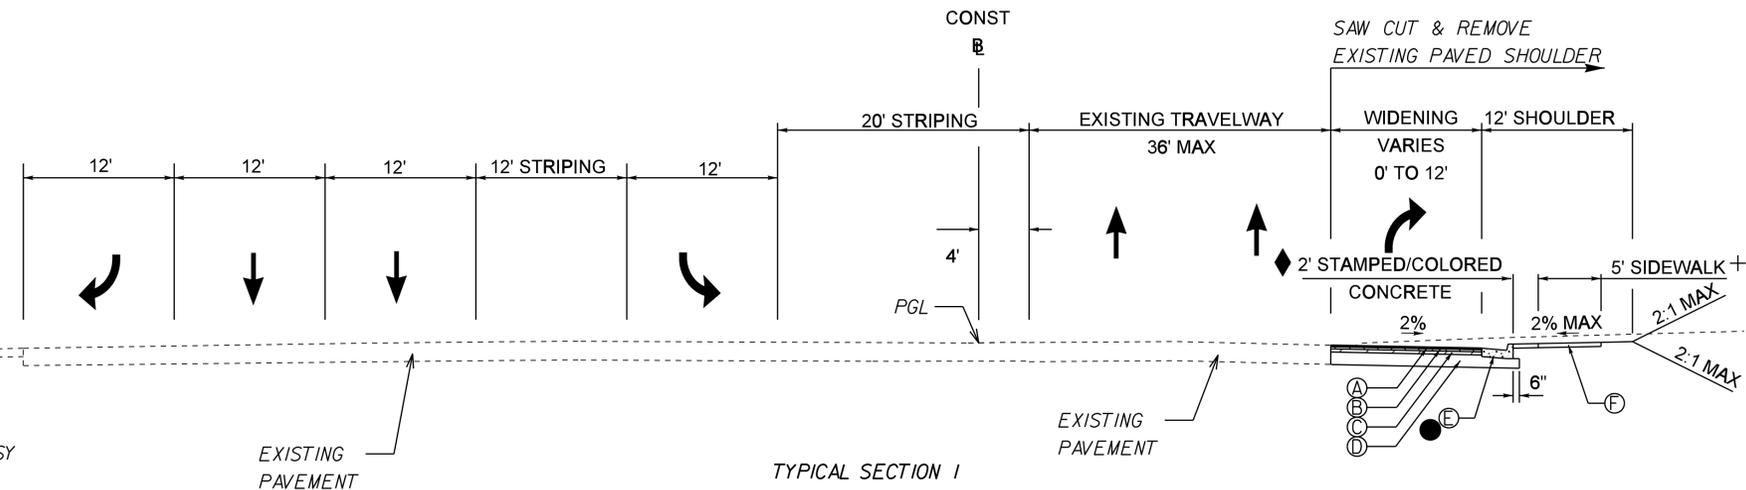

TYPICAL SECTION 1  
 STA 103+61.70 TO STA 106+05.07

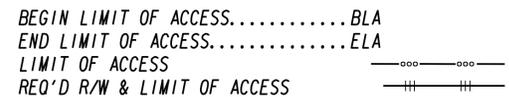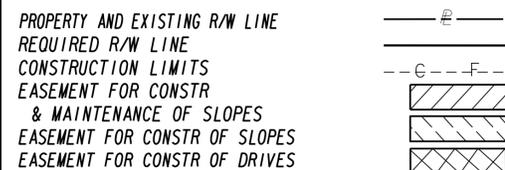

NOT TO SCALE

REVISION DATES

NO.	DATE	DESCRIPTION

STATE OF GEORGIA  
 DEPARTMENT OF TRANSPORTATION  
 OFFICE: PROGRAM DELIVERY

TYPICAL SECTIONS

OPERATIONAL IMPROVEMENTS TO SR 280  
 WB APPROACH TO I-285 NB ON RAMP

DRAWING No.  
 5-001