



Blue Ridge School

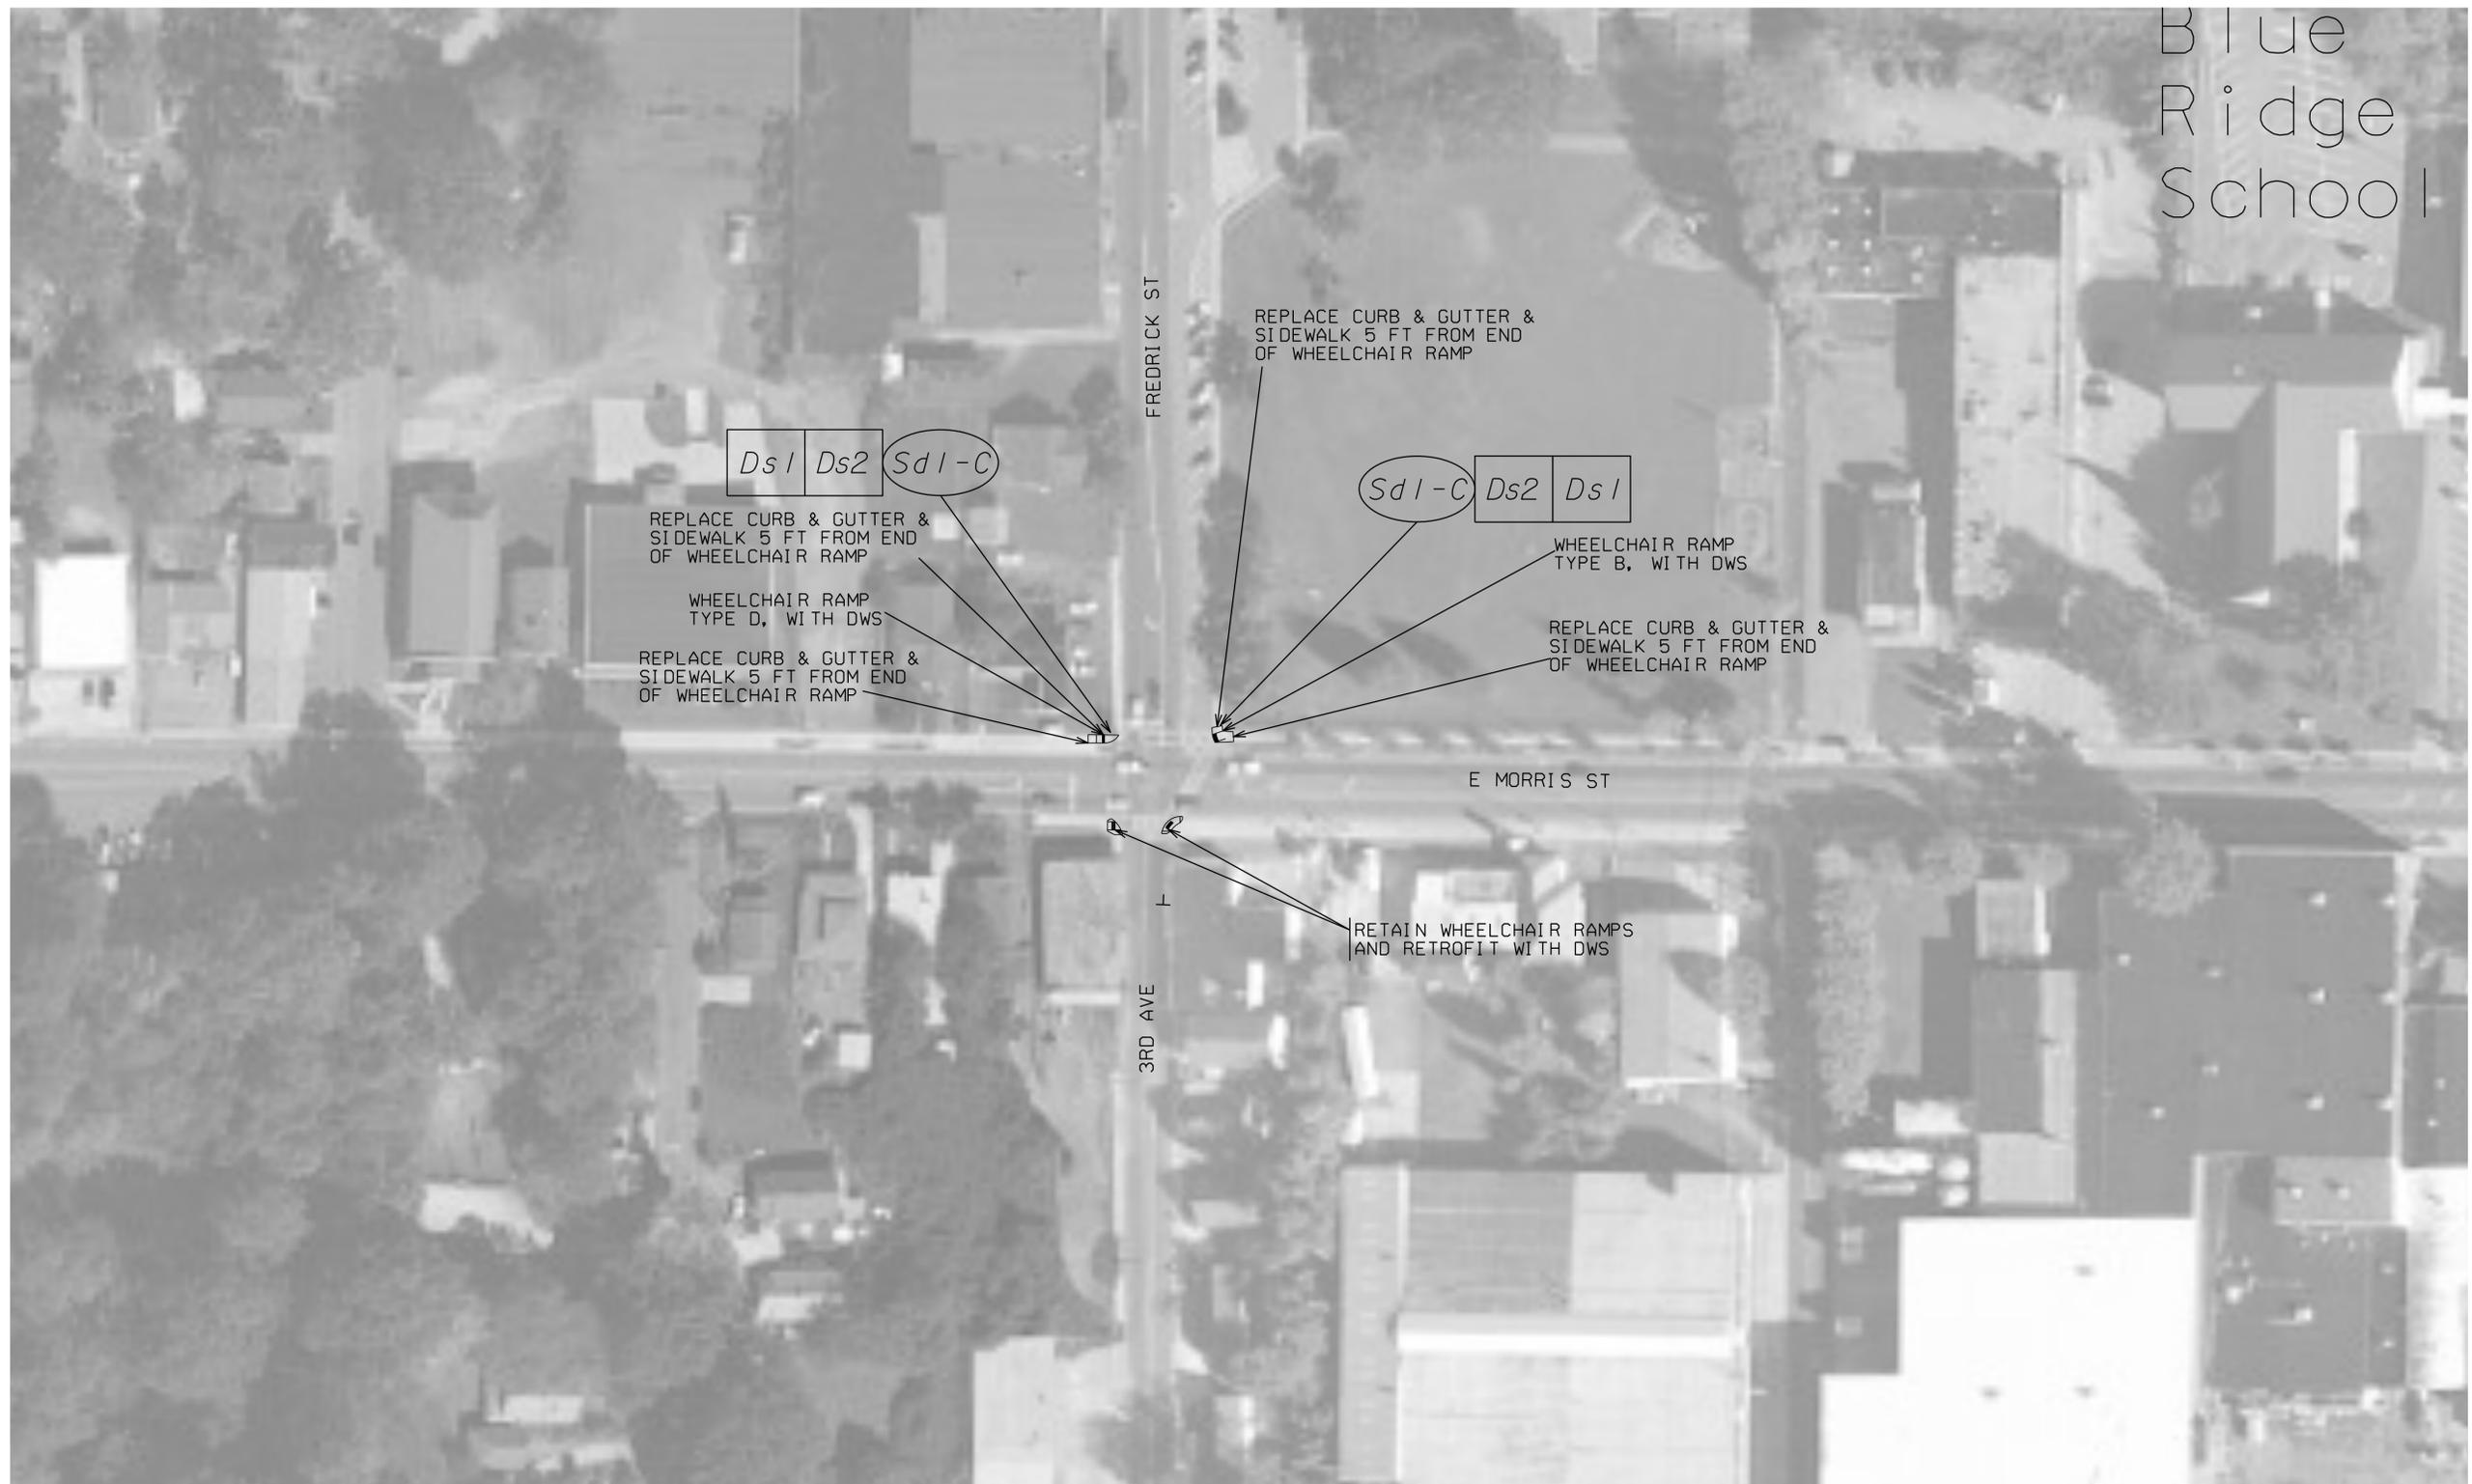

GEORGIA
 DEPARTMENT
 OF
 TRANSPORTATION

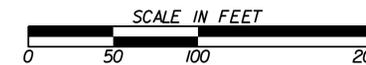

REVISION DATES		

STATE OF GEORGIA
 DEPARTMENT OF TRANSPORTATION
 OFFICE: DISTRICT 6 ROAD DESIGN
MAINLINE PLAN
 3RD AVE, MORRIS ST
 DRAWING No. 13-013