


STATE	PROJECT NUMBER	SHEET NO.	TOTAL SHEETS
GA.		078	120


RAISED EDGE WITH CONCRETE GUTTER

FACE OF CURB MUST ALIGN WITH BACK EDGE OF GUARDRAIL AND THE FACE OF THE OFFSET BLOCK.

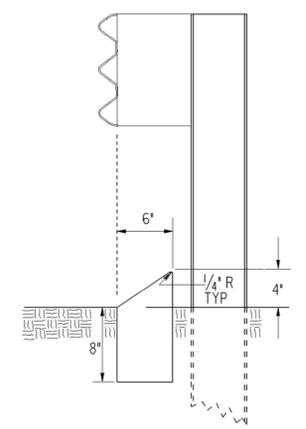

TYPE 8

TYPE 8 CURB IS USED IN CONJUNCTION WITH GUARDRAIL CONNECTIONS TO CONCRETE BARRIER AS NOTED ON GA. STD. 4012C.

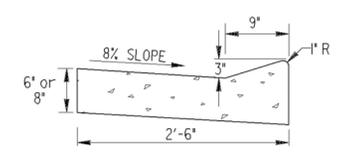


SCALE: 1" = 1 FT.

RAISED EDGE TO BE CONSTRUCTED WITH SAME CONCRETE MIX AS THE GUTTER AND SHALL BE FORMED MONOLITHIC WITH GUTTER. JOINTS IN RAISED EDGE SHALL MATCH THOSE IN THE GUTTER.

CONCRETE MEDIAN (Between Curbs)

NOTE: CURB TYPES SHOWN ARE TYPICAL. OTHER TYPES MAY BE SPECIFIED.

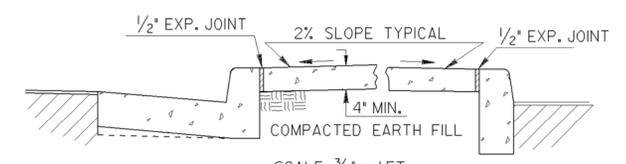


SCALE: 3/4" = 1 FT.

NOTE: WIDTH OF CONCRETE MEDIAN WILL BE AS SHOWN IN PLANS


CONCRETE MEDIANS (Integral)

SCALE: 1" = 1 FT.

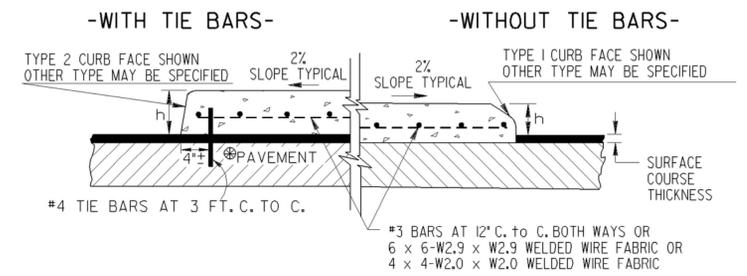


NOTE: IF FINAL SURFACE COURSE IS PRESENT OR MUST BE INSTALLED BEFORE THE CONCRETE MEDIAN CAN BE INSTALLED, THEN DOWELED IN CONCRETE MEDIAN IS REQUIRED.

CONCRETE HEADER CURBS

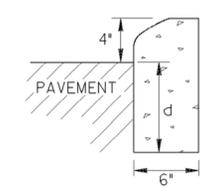


TYPE 1


CURB TYPE	h	d
1	4"	6" min.
2	6"	8" min.
3	8"	10" min.
4	10"	12" min.
6	6"	7" min.
7	6"	8" min.
9	4"	8" min.

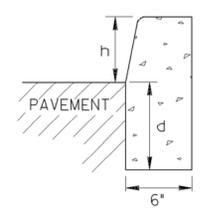


TYPE 2, 3 OR 4

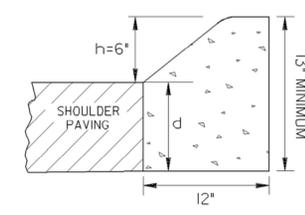

TYPE 6

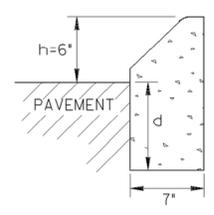

TYPE 7

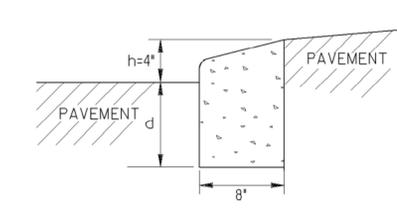


TYPE 9
TRUCK APRON
IN ROUNDABOUTS

SCALE: 1/2" = 1 FT.

THE DIMENSION d MAY BE INCREASED AT CONTRACTOR'S OPTION SO BOTTOM OF HEADER CURB WILL ALIGN WITH BOTTOM OF PAVEMENT TYPICAL SECTION.

CONCRETE DOWELED INTEGRAL CURBS

SCALE: 1" = 1 FT.

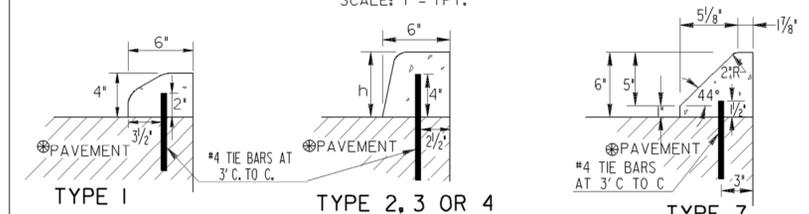

TYPE 1

TYPE 2, 3 OR 4

TYPE 7


- NOTES:
- CONCRETE CURB CAN BE INSTALLED AFTER INITIAL SET AS LONG AS TIE BARS ARE DRILLED INTO UNDERLYING CONCRETE PAVEMENT.
 - CONCRETE CURB CAN BE INSTALLED BEFORE INITIAL SET WITH DOWELS THAT ARE DRIVEN INTO UNDERLYING CONCRETE PAVEMENT.
 - JOINTS IN CURB AND CONCRETE MEDIAN WILL MATCH THOSE IN THE CONCRETE PAVEMENT.
 - ALL TYPES OF CONCRETE CURB CAN BE PLACED ON ASPHALT PAVEMENTS WHERE TIE BARS MAY BE EITHER DRIVEN OR DRILLED INTO THE UNDERLYING PAVEMENT. CONTRACTION JOINTS SHALL BE CONSTRUCTED IN CURB OR CONCRETE MEDIAN AT 20 FT. SPACING.

CURB TYPE	MINIMUM TIE BAR LENGTHS (FOR CONC. DOWELED CURBS OR CONC. MEDIAN)	
	P.C. CONC. PAV.	ASPHALT PAV.
1	6"	8"
2, 3 or 4	8"	12"
7	6"	8"

NOTE: TIE BARS FOR DOWELED CURBS MAY BE UNCOATED PLAIN OR DEFORMED BILLET-STEEL BARS (GRADE 40) AS USED FOR CONCRETE REINFORCEMENT, (AASHTO M-31)

DETAILS OF RECESSED CURB FOR DRIVEWAYS

NO SCALE

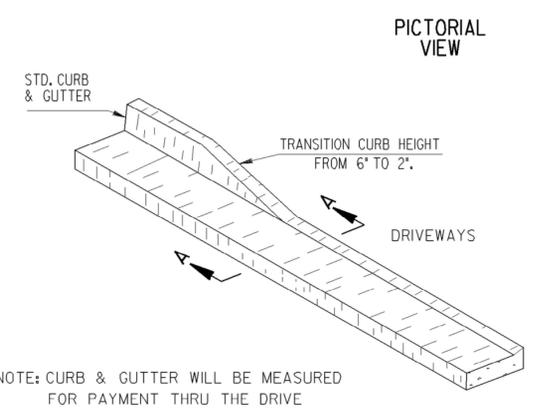


PICTORIAL VIEW

TRANSITION CURB HEIGHT FROM 6" TO 2".

DRIVEWAYS

NOTE: CURB & GUTTER WILL BE MEASURED FOR PAYMENT THRU THE DRIVE

CONCRETE CURB & GUTTER

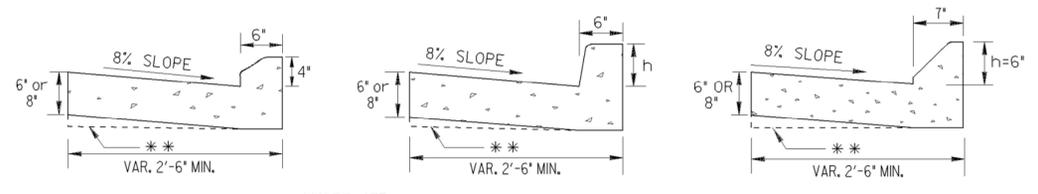

SCALE: 1" = 1 FT.


TYPE 1

TYPE 2, 3 OR 4

TYPE 7


** AT CONTRACTOR'S OPTION THE GUTTER THICKNESS MAY BE INCREASED AT EDGE OF PAVEMENT TO MAKE BOTTOM OF GUTTER PARALLEL WITH PAVING OF BASE COURSE, BUT THE GUTTER THICKNESS MUST NOT BE LESS THAN THE SPECIFIED 6" OR 8" AT ANY POINT.

CURB FACE DESIGN

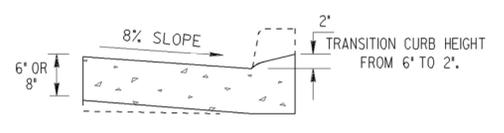

SECTIONAL VIEW
SECTION A-A


(SEE SEPARATE CONSTRUCTION DETAILS FOR DRIVEWAYS)

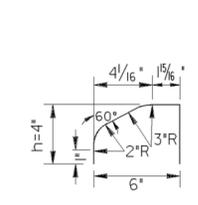


TYPE 1

TYPE	h
1	4"
2	6"
3	8"
4	10"
6	6"
7	6"
9	4"


TYPE 2, 3 OR 4

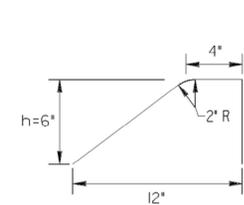

TYPE 6

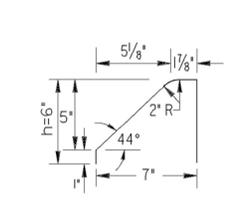


TYPE 7

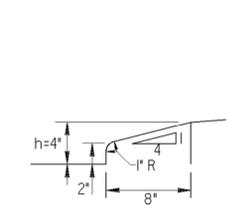


TYPE 9

SCALE: 2" = 1 FT.

CONCRETE INTEGRAL CURB

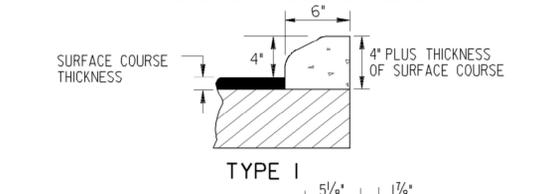

TYPE 1

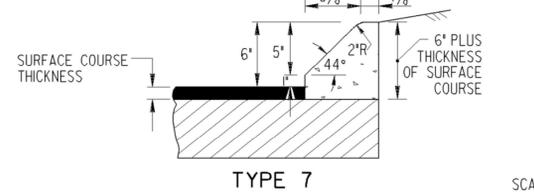

TYPE 7

SCALE: 1/2" = 1 FT.

DEPARTMENT OF TRANSPORTATION STATE OF GEORGIA

STANDARD CONCRETE CURB & GUTTER CONCRETE CURBS, CONCRETE MEDIANS

SCALE: AS SHOWN REVISED AND REDRAWN OCT. 2011

REV.	DATE	BY	REVISION
1	11-5-11		REV. TYPE 9 CURB DETAIL & REV. OVERALL LAYOUT
2	1-27-11		REV. MEDIAN NOTE AND ADDED TYPE 9 CURB DETAIL
3	3-03		ADDED TYPE 9 CURB DETAIL
4			REVISION

DES. _____	(SUBMITTED) <i>B. A. Ste...</i>	NUMBER
DRW. _____	STATE DESIGN POLICY ENGINEER	9032B
TRA. _____	(APPROVED) <i>Dwight M. P...</i>	
CHK. _____	CHIEF ENGINEER	