


STAGE CONSTRUCTION
SPEED LIMIT = 25 MPH

CONSTRUCTION

- REMOVE TEMPORARY SIGNAL AFTER ROUNDABOUT IS CONSTRUCTED.
- REMOVE ANY TEMPORARY PAVEMENT AND OVERLAY WHERE NECESSARY. PAVEMENT WILL BE LEVELED UNDER TRAFFIC.
- CONSTRUCT ALL REMAINING SIDEWALK, CURB AND GUTTER, SPLITTER ISLANDS, FRONT SLOPE, DRAINAGE AND DITCHES.
- CONSTRUCT OR RECONSTRUCT ALL DRAINAGE STRUCTURES NOT ALREADY CONSTRUCTED TO THEIR FINAL TOP ELEVATIONS ACCORDING TO THEIR SPECIFIED STANDARD.
- INSTALL PEDESTRIAN SIGNALS, LIGHTING AND SIGNAGE AND PAVEMENT MARKINGS.
- CONSTRUCT WALLS *1, *2 AND *3.
- CONSTRUCT INFILTRATION TRENCH AREA (STA 105+10, 90' RT TO 107+11, 84' RT).

MAINTENANCE OF TRAFFIC
TRAFFIC IS TO BE MAINTAINED ON THE ROUNDABOUT ALLOWING ONLY ONE LANE OF TRAFFIC. USE BARRELS FOR TEMPORARY SPLITTER ISLANDS WHILE REMAINING OUTSIDE SHOULDERS ARE COMPLETED. WHEN SHOULDERS ARE COMPLETE, ADJUST LANES TO 11' TO CONSTRUCT REMAINING SPLITTER ISLANDS.

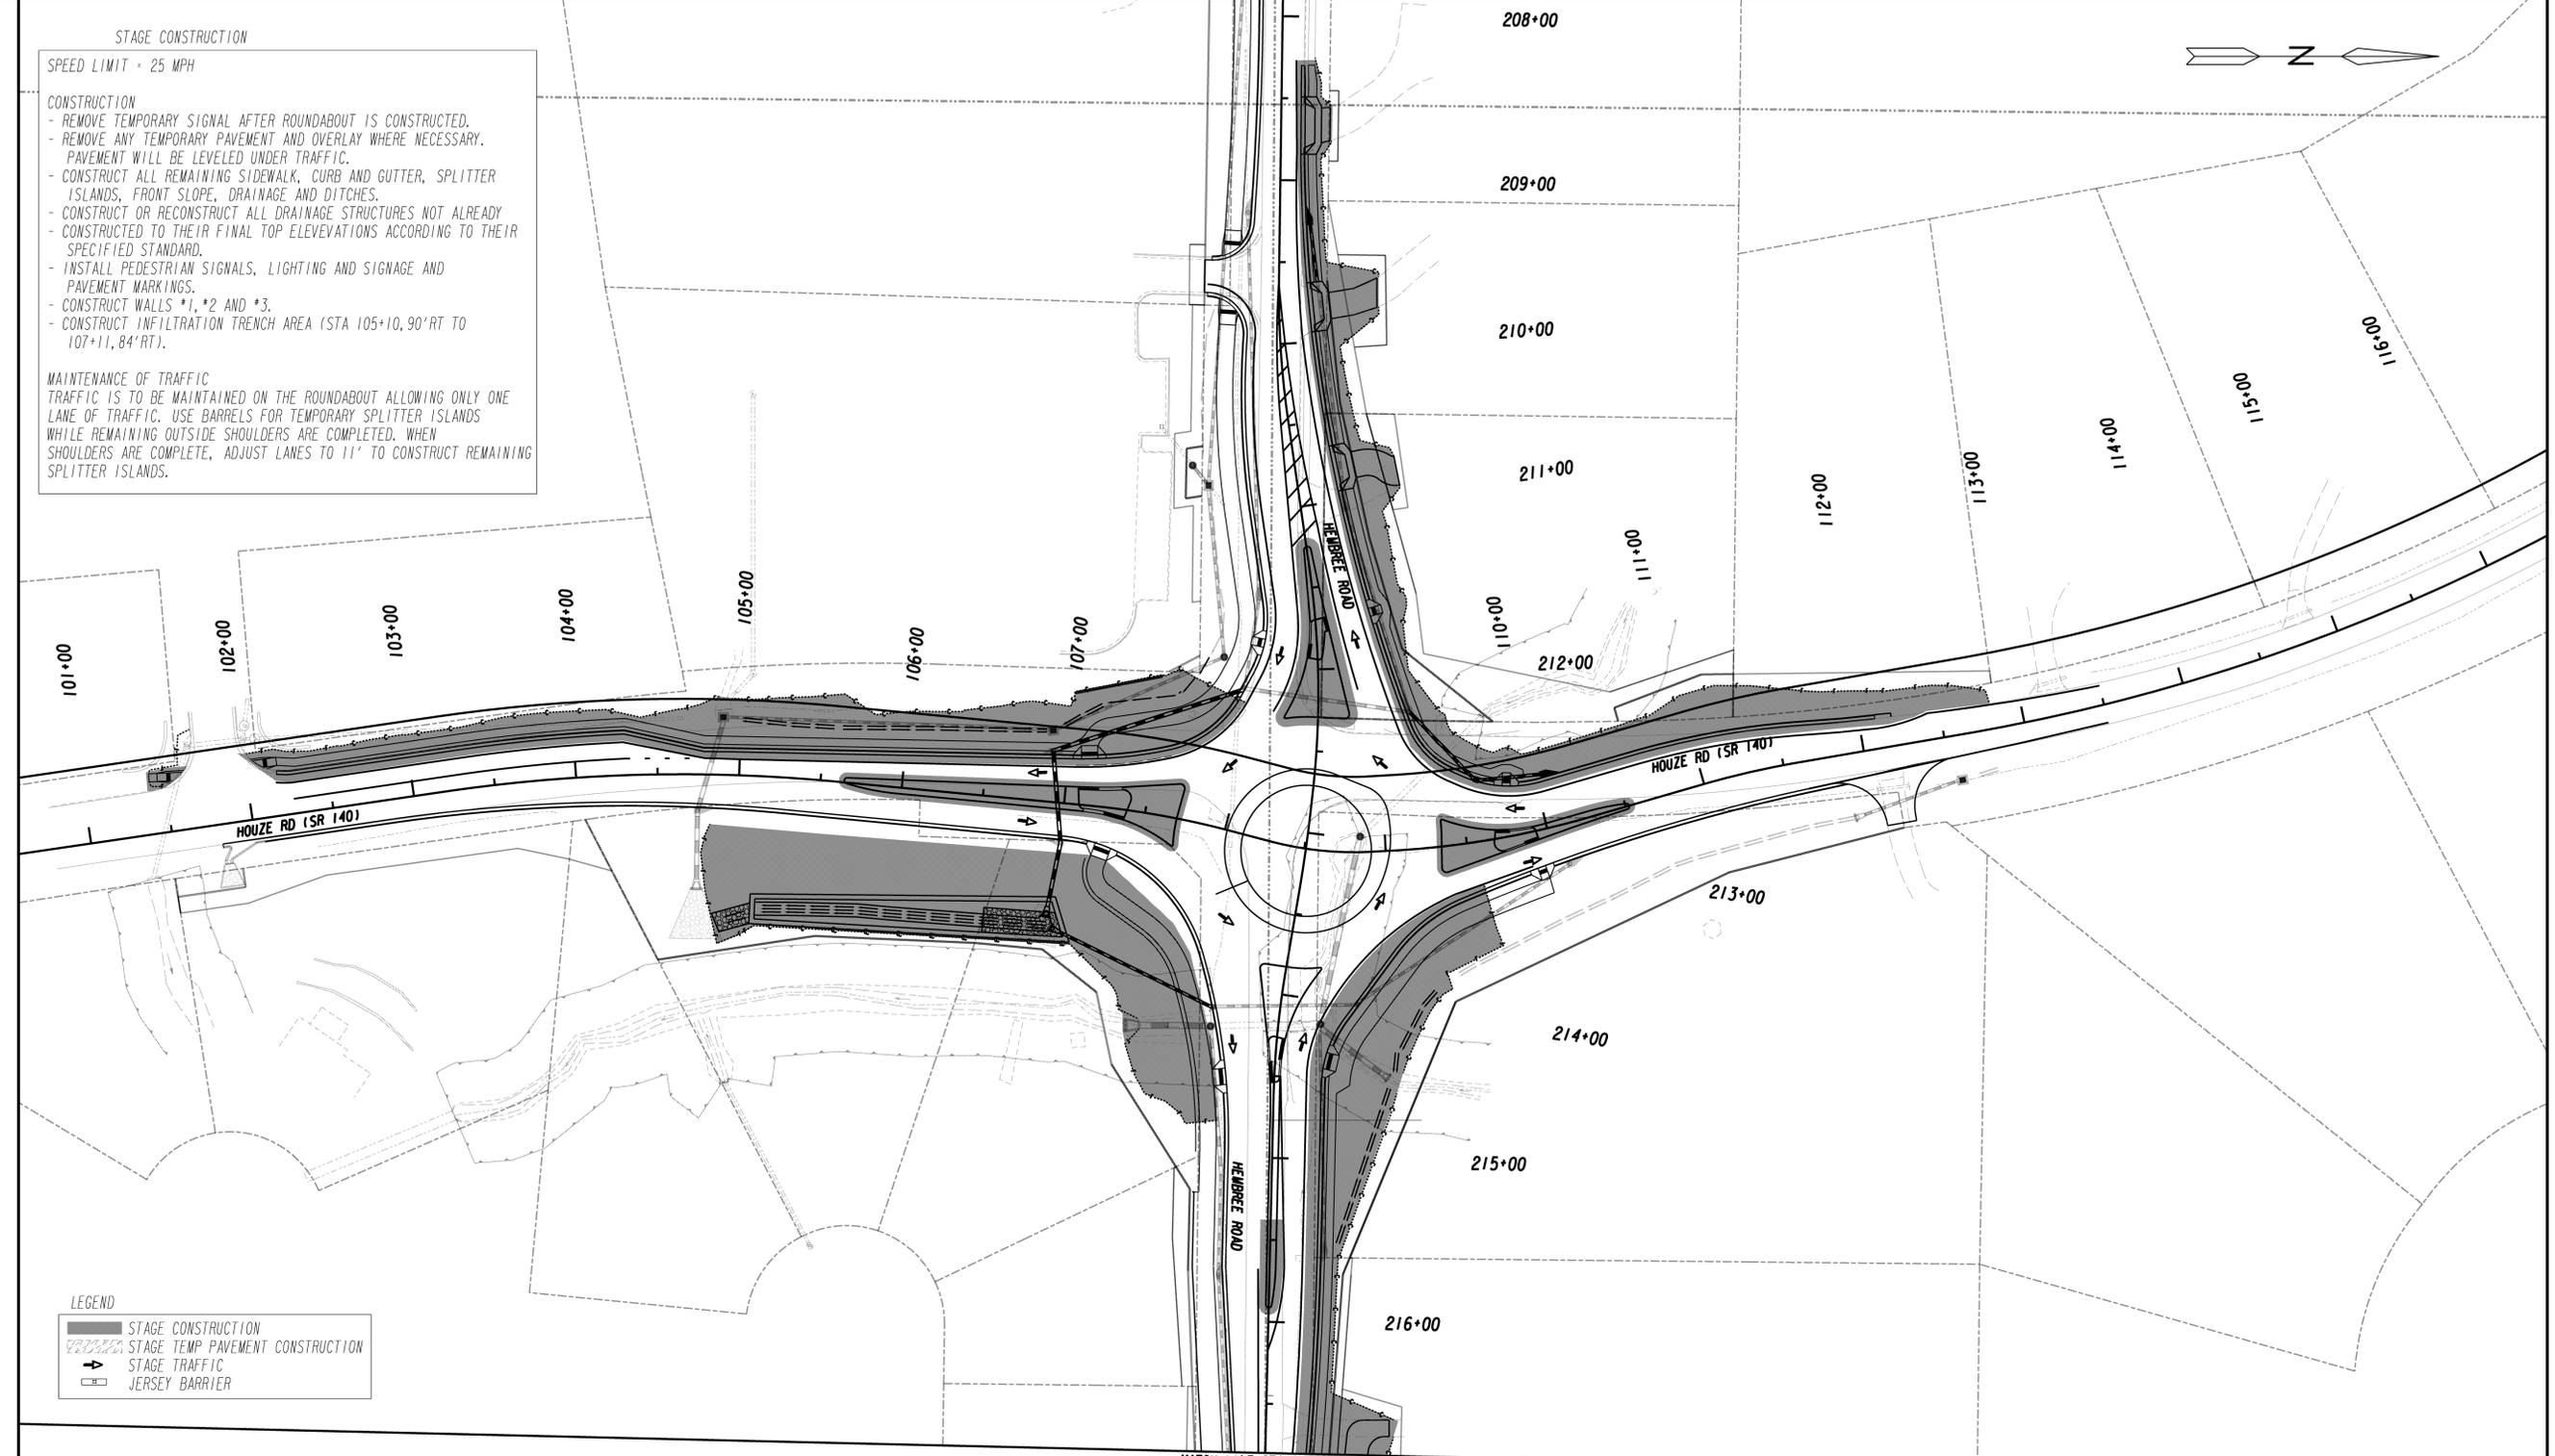

LEGEND

- STAGE CONSTRUCTION
- STAGE TEMP PAVEMENT CONSTRUCTION
- STAGE TRAFFIC
- JERSEY BARRIER


MATCH LINE STA 216+80.00
SEE DNG. NO. 19-0010

PROPERTY AND EXISTING R/W LINE
REQUIRED R/W LINE
CONSTRUCTION LIMITS
EASEMENT FOR CONSTR
& MAINTENANCE OF SLOPES
EASEMENT FOR CONSTR OF SLOPES
EASEMENT FOR CONSTR OF DRIVES

BEGIN LIMIT OF ACCESS.....BLA
END LIMIT OF ACCESS.....ELA
LIMIT OF ACCESS
REQ'D R/W & LIMIT OF ACCESS

GEORGIA
DEPARTMENT
OF
TRANSPORTATION

URS
400 NORTHPARK TOWN CENTER
1000 ABERNATHY ROAD, N.E., SUITE 900
ATLANTA, GEORGIA 30328
TEL: (678) 808-8800 FAX: (678) 808-8400

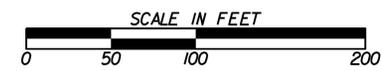

REVISION DATES	

STATE OF GEORGIA
DEPARTMENT OF TRANSPORTATION
OFFICE: PROGRAM DELIVERY

CONSTRUCTION STAGING PLAN
STAGE V
SR 140 @ CR 186/HEMBREE RD
INTERSECTION IMPROVEMENTS

DRAWING No.
19-081