


RELEASED FOR CONSTRUCTION: 02/06/2015

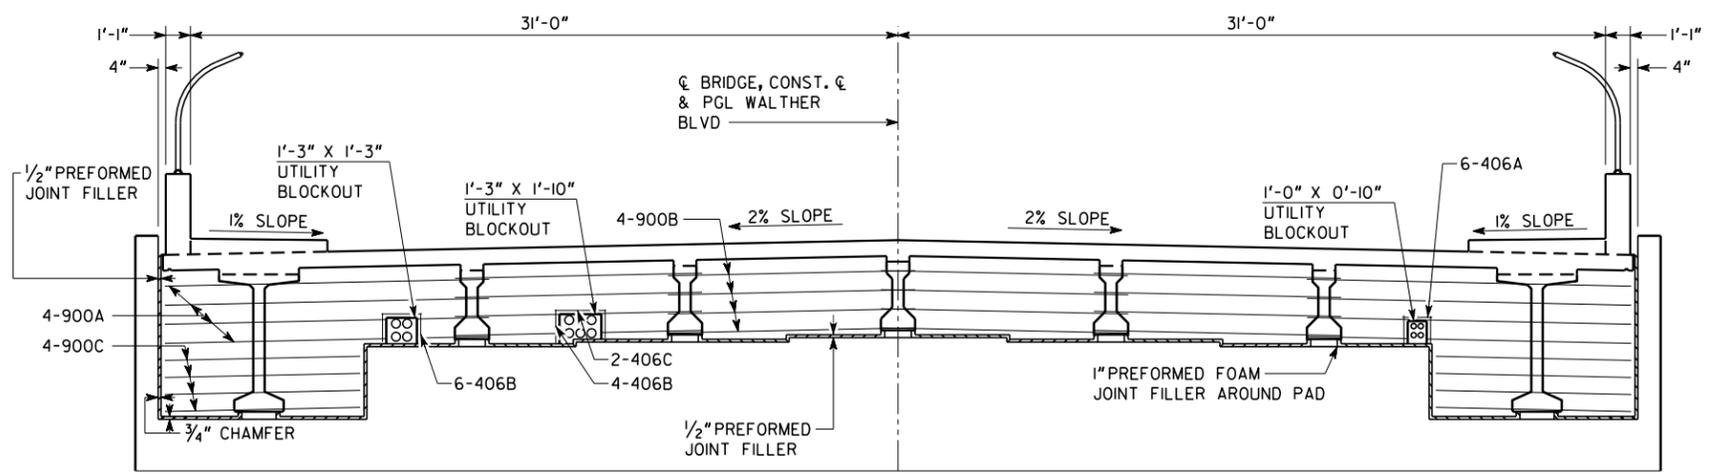


\*\* SPLICE LENGTHS:  
404 BARS - 1'-9"  
505 BARS - 2'-2"

**SECTION THRU ENDWALL**

SCALE: 1/4" = 1'-0"


\*\* 404, 504 SERIES, 505, 506 SERIES BARS NOT SHOWN

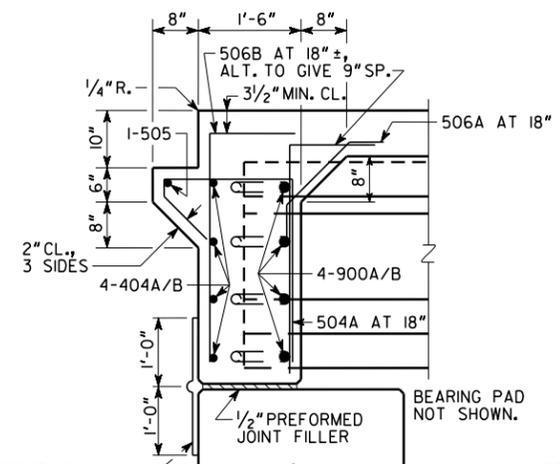

WATERPROOFING  
SEE SECTION 530  
OF THE GEORGIA  
DOT SPECIFICATIONS

**SECTION AT ENDWALL**


NO SCALE

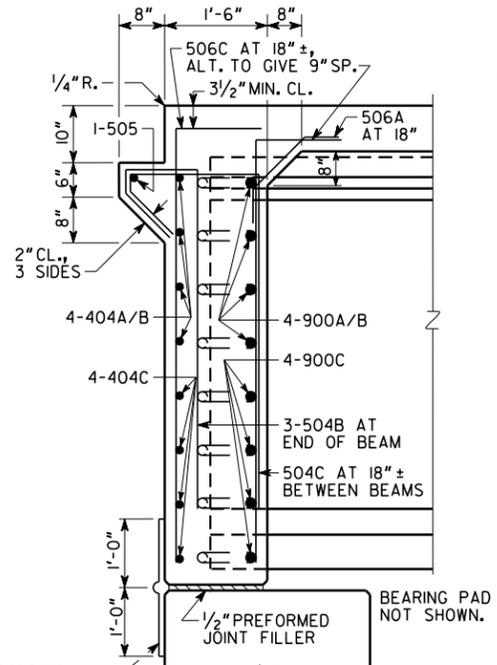

WATERPROOFING  
SEE SECTION 530  
OF THE GEORGIA  
DOT SPECIFICATIONS


**SECTION AT ENDWALL**

NO SCALE

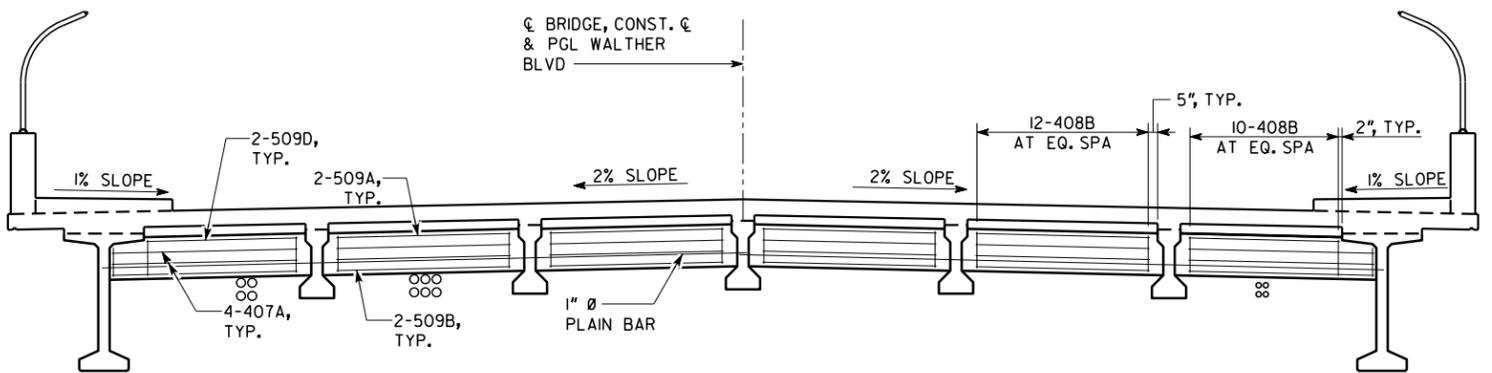


**SECTION THRU DIAPHRAGM**

SCALE: 1/4" = 1'-0"

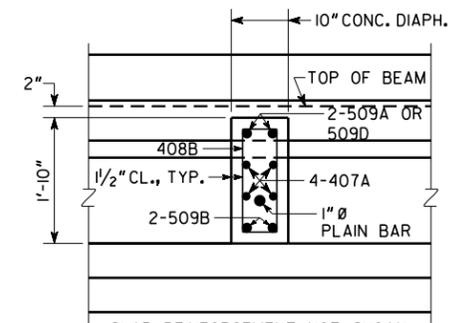


**SECTION THRU DIAPHRAGM**

NO SCALE

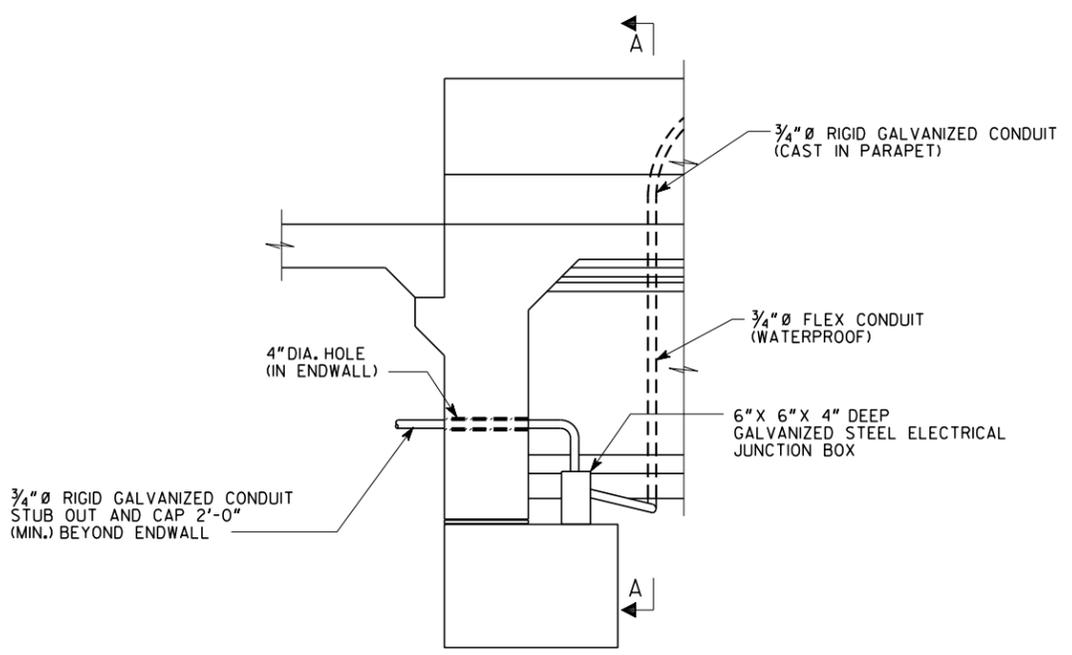

**TYPICAL DETAIL FOR PLACEMENT OF JUNCTION BOX UNDERNEATH BRIDGE**

NO SCALE

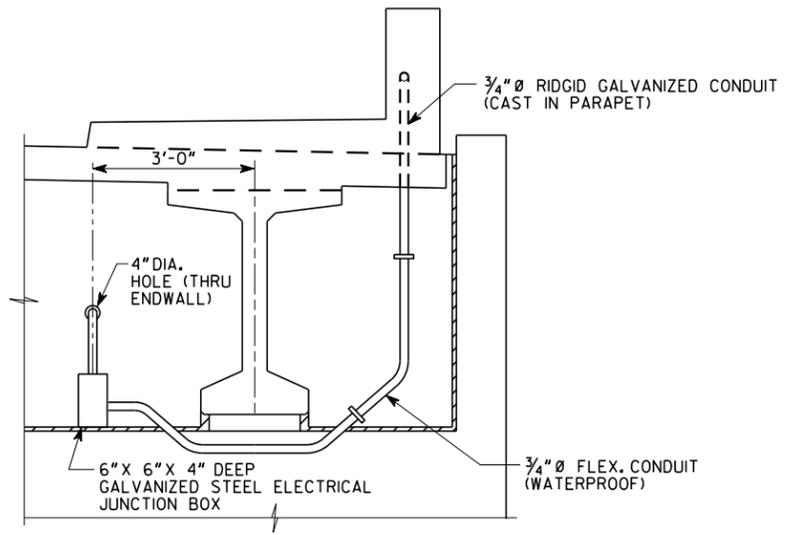

**TYPICAL DETAIL SECTION A-A**

NO SCALE

**Baker**

MICHAEL BAKER CORPORATION  
3595 ENGINEERING DRIVE  
NORCROSS, GEORGIA 30092  
(770) 263-9118

GEORGIA  
**DEPARTMENT OF TRANSPORTATION**  
ENGINEERING DIVISION-OFFICE OF BRIDGES AND STRUCTURES

DECK SECTIONS - SPAN 1 & 4  
CR 3929 (WALTHER BOULEVARD) OVER SR 316  
GWINNETT COUNTY

SCALE: AS SHOWN

DRAWING NO.  
35-006

BRIDGE SHEET  
6 OF 20

DESIGNED BSB  
DRAWN BSB

CHECKED GJBM

DESIGN GROUP  
DPD

REVIEWED WMD/DLC

APPROVED BFR

FEBRUARY 2015