

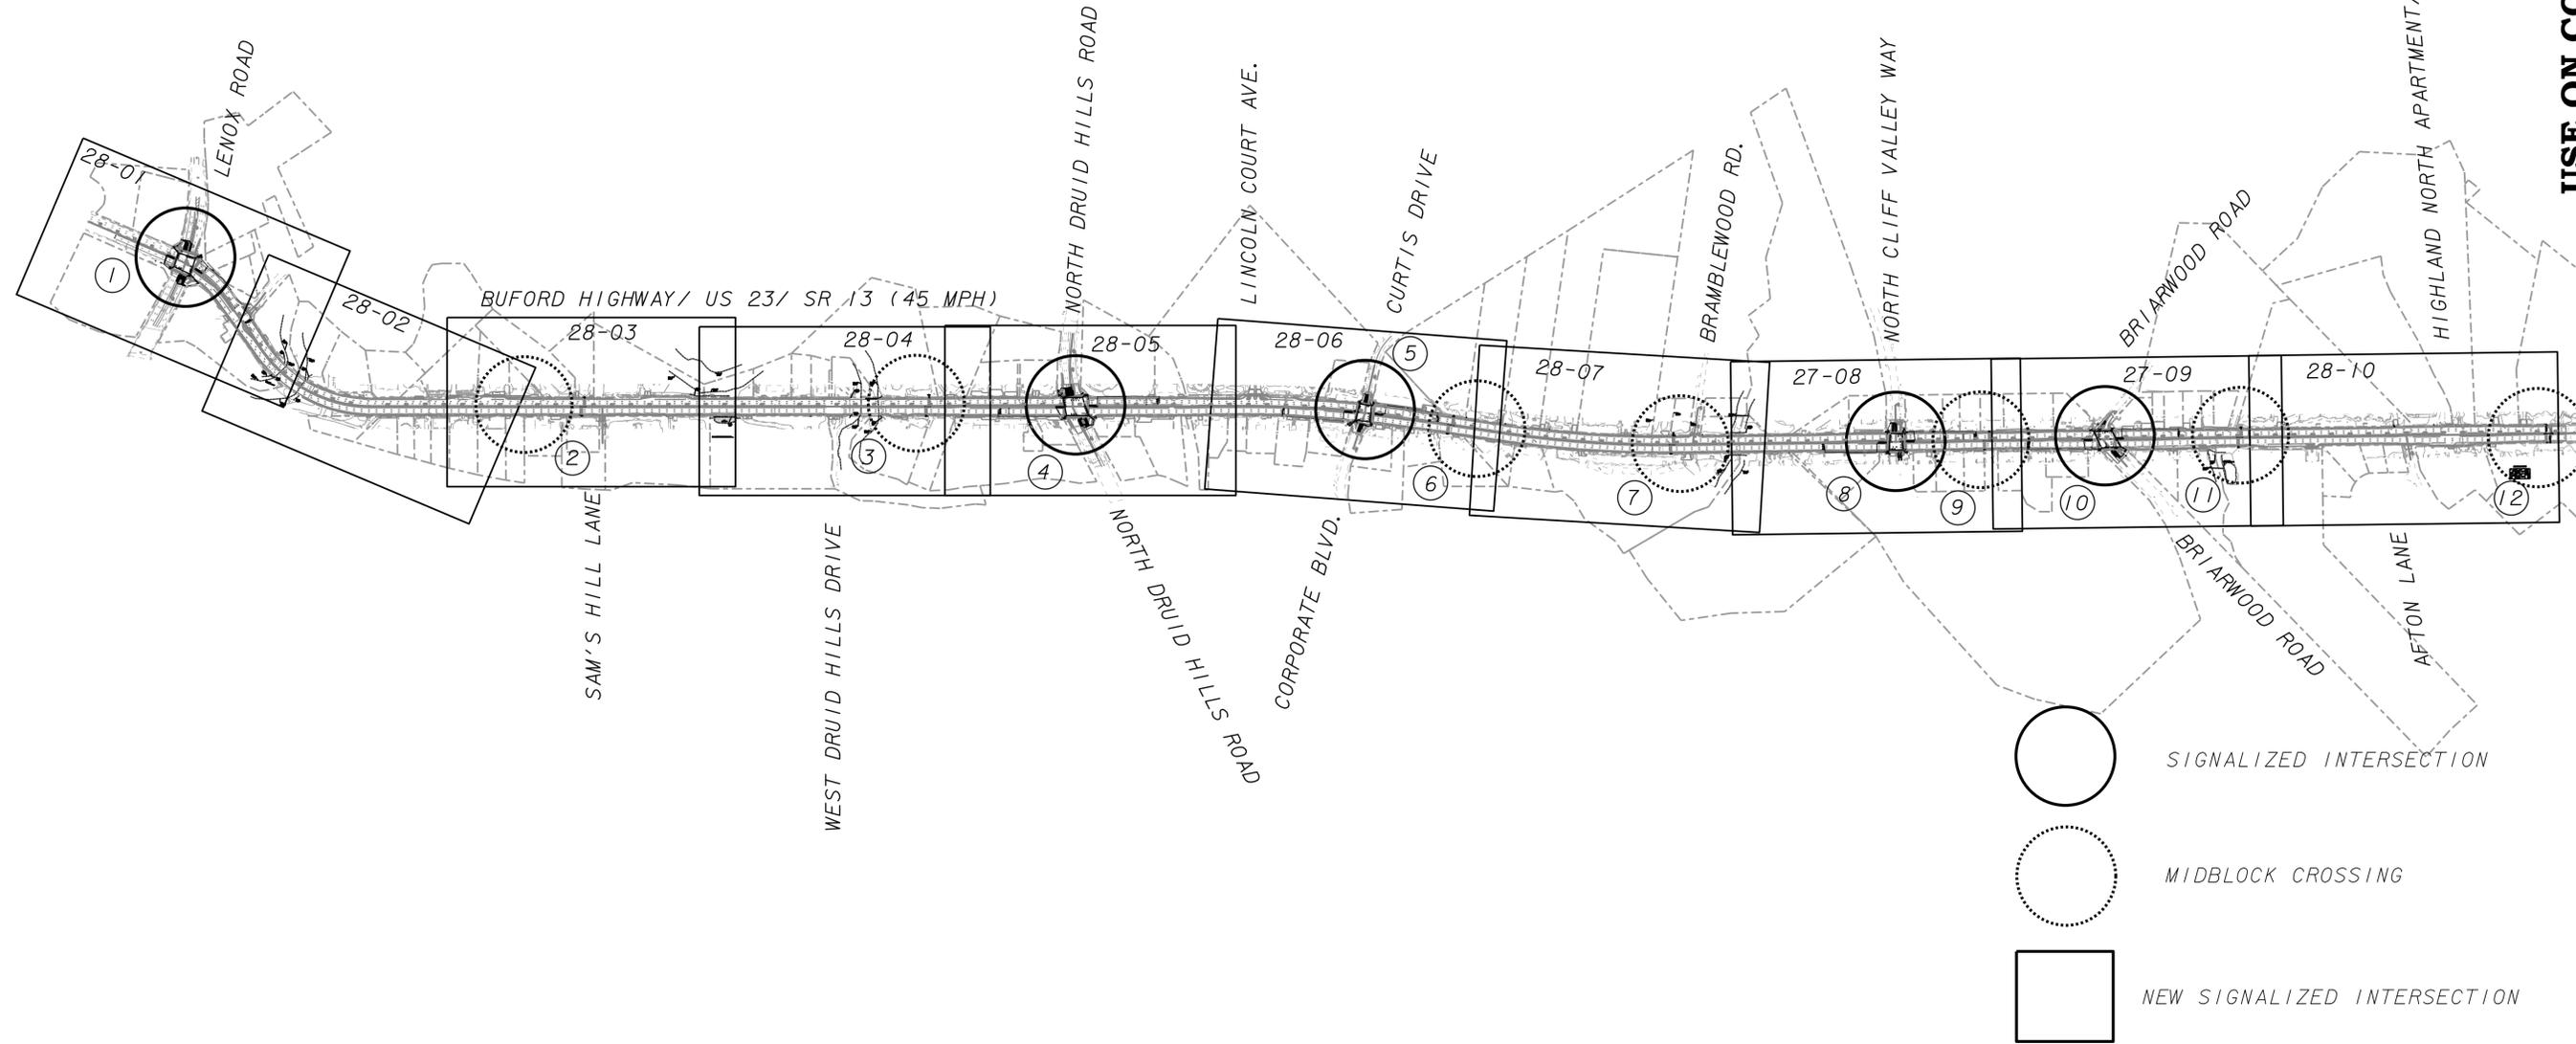


NO.	DESCRIPTION	LOCATION
1	SIGNAL	BUFORD HWY/SR 13 AT LENOX RD
2	MIDBLOCK CROSSING	BUFORD HWY/SR 13 AT STA. 30+36
3	MIDBLOCK CROSSING	BUFORD HWY/SR 13 AT STA. 48+20
4	SIGNAL	BUFORD HWY/SR 13 AT NORTH DRUID HILLS RD
5	SIGNAL	BUFORD HWY/SR 13 AT CURTIS DR/CORPORATE BLVD
6	MIDBLOCK CROSSING	BUFORD HWY/SR 13 AT STA. 76+78
7	MIDBLOCK CROSSING	BUFORD HWY/SR 13 AT STA. 89+09
8	SIGNAL	BUFORD HWY/SR 13 AT NORTH CLIFF VALLEY WAY
9	MIDBLOCK CROSSING	BUFORD HWY/SR 13 AT STA. 105+48
10	SIGNAL	BUFORD HWY/SR 13 AT BRIARWOOD RD
11	MIDBLOCK CROSSING	BUFORD HWY/SR 13 AT STA. 119+04
12	MIDBLOCK CROSSING	BUFORD HWY/SR 13 AT STA. 135+50

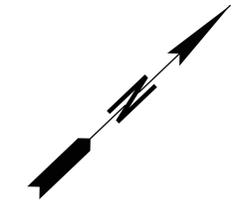

USE ON CONSTRUCTION

ATKINS

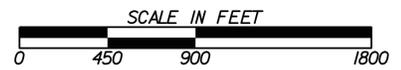

REVISION DATES	
7/25/13	

STATE OF GEORGIA
DEPARTMENT OF TRANSPORTATION
OFFICE: PROGRAM DELIVERY

ATMS PLANS
INTERCONNECT LAYOUT
BUFORD HIGHWAY STREETSCAPES

DRAWING No.
28-00