


STAGE 2 - SHIFT TRAFFIC 12' ONTO NEW OUTSIDE LANE.
 INSTALL MEDIAN SIGN STRUCTURE, TOLLING & ITS

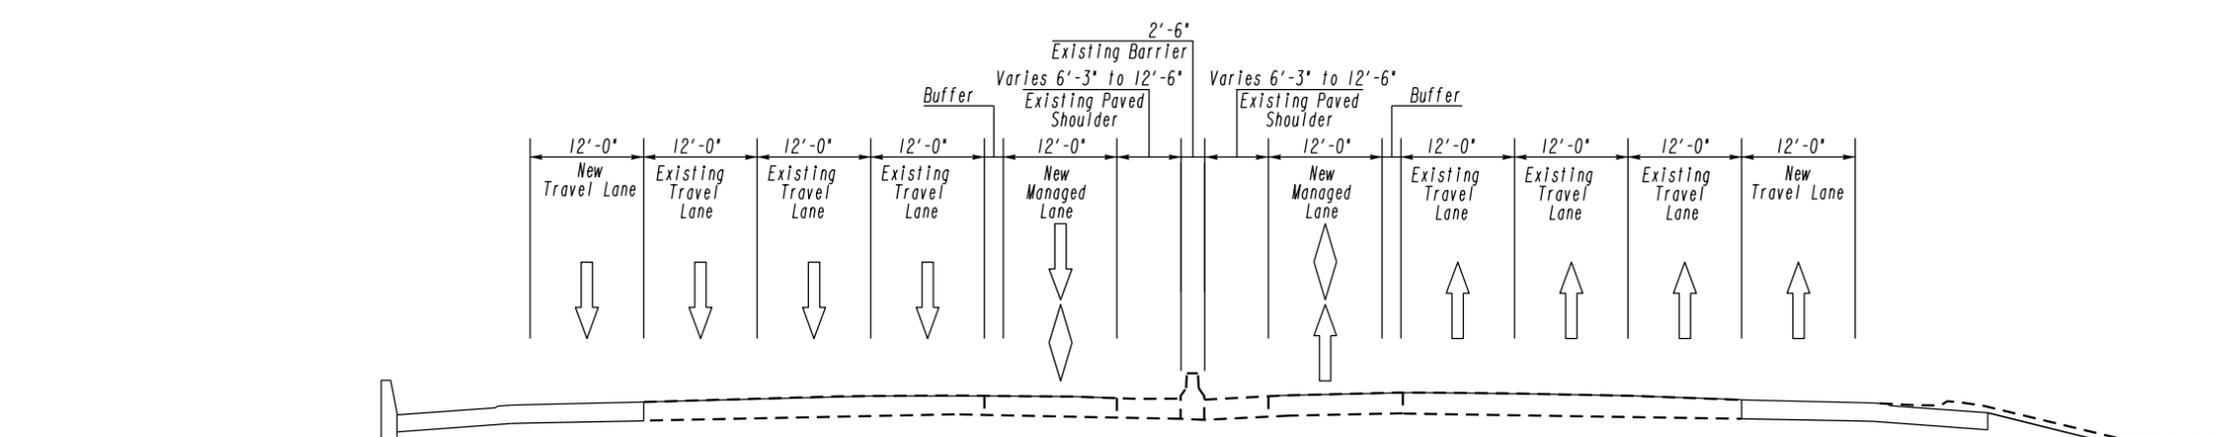

STAGE 3 - COMPLETE FINAL TOPPING ACROSS ALL LANES,
 COMPLETE FINAL SIGNING AND MARKING, AND OPEN TO TRAFFIC.

LEGEND	
EXISTING PAVEMENT	
CONSTRUCTION DURING STAGE	
CONSTRUCTION FROM PRIOR STAGE	

I-85 @ STA. 1209+80.00 TO 1223+95.20
 STA. 10+00.00 TO 19+86.73



Design & Consultancy
 for natural and
 built assets

NO SCALE

RELEASE
 FOR CONSTRUCTION
 07/27/2016

REVISION DATES		

STATE OF GEORGIA
 DEPARTMENT OF TRANSPORTATION
 OFFICE: INNOVATIVE DELIVERY
CONSTRUCTION STAGING PLAN
 PROJECT: I-85 NORTH EXPRESS LANE EXTENSION
 COUNTY: GWINNETT

DRAWING No.
19-004