


STAGE 1 - REMOVE PORTION OF EXISTING BRIDGE. BUILD ALL OF BRIDGE 1 AND PART OF BRIDGE 2

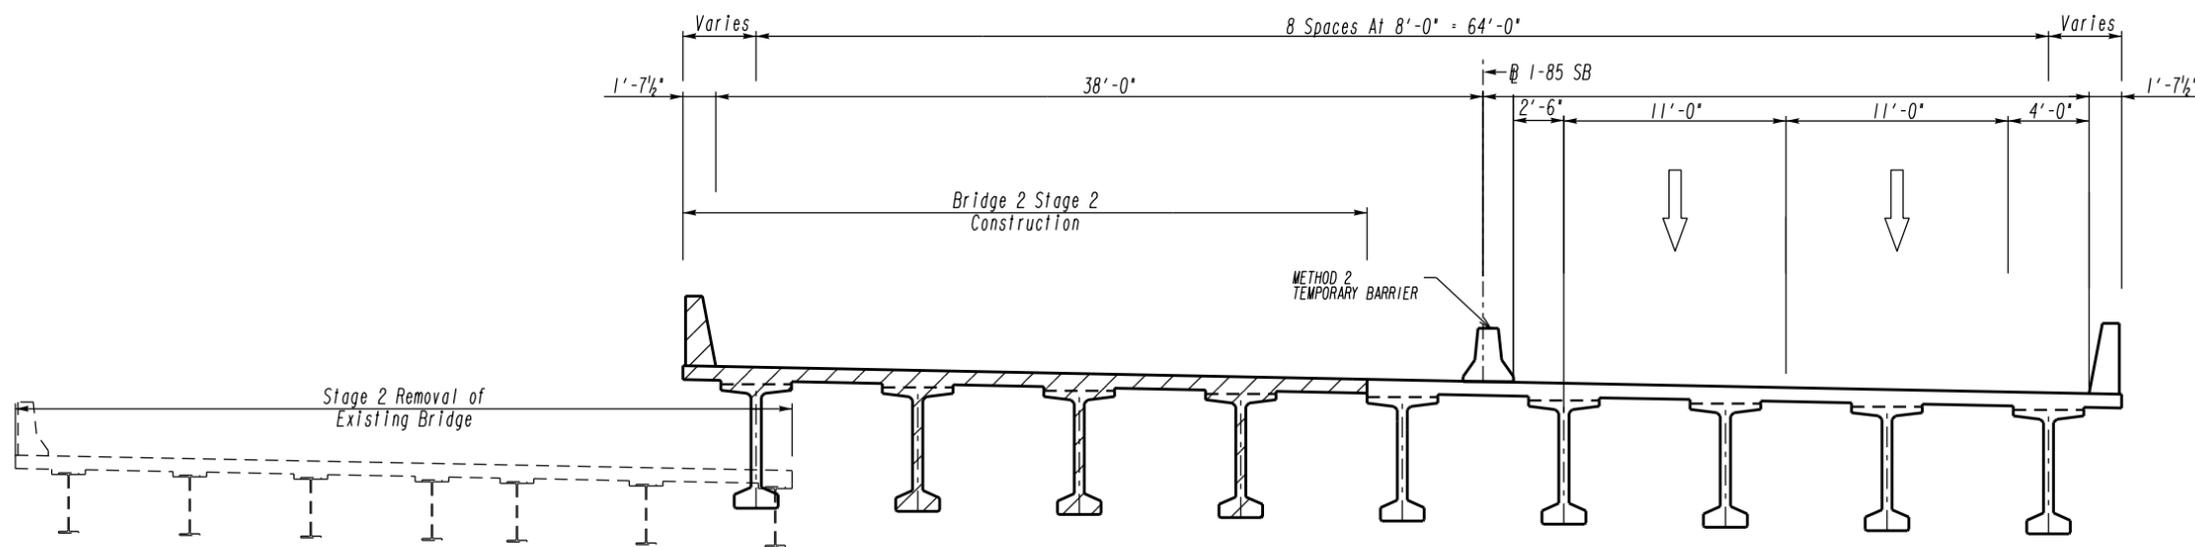

STAGE 2 - REMOVE REMAINDER OF EXISTING BRIDGE. BUILD REMAINDER OF BRIDGE 2

STAGE 3 - COMPLETE FINAL TOPPING ACROSS ALL APPROACHES, COMPLETE FINAL SIGNING AND MARKING, AND OPEN TO TRAFFIC.

LEGEND	
EXISTING PAVEMENT	
CONSTRUCTION DURING STAGE	
CONSTRUCTION FROM PRIOR STAGE	



NO SCALE

RELEASE FOR CONSTRUCTION 07/27/2016

REVISION DATES

STATE OF GEORGIA DEPARTMENT OF TRANSPORTATION OFFICE: INNOVATIVE DELIVERY

CONSTRUCTION STAGING SECTION I-85 SB BRIDGE OVER I-985

PROJECT: I-85 NORTH EXPRESS LANE COUNTY: GWINNETT

DRAWING No. 19-019