


MATCH LINE STA. 513+00
SHEET 54-058

MATCH LINE STA. 526+00
SHEET 54-060

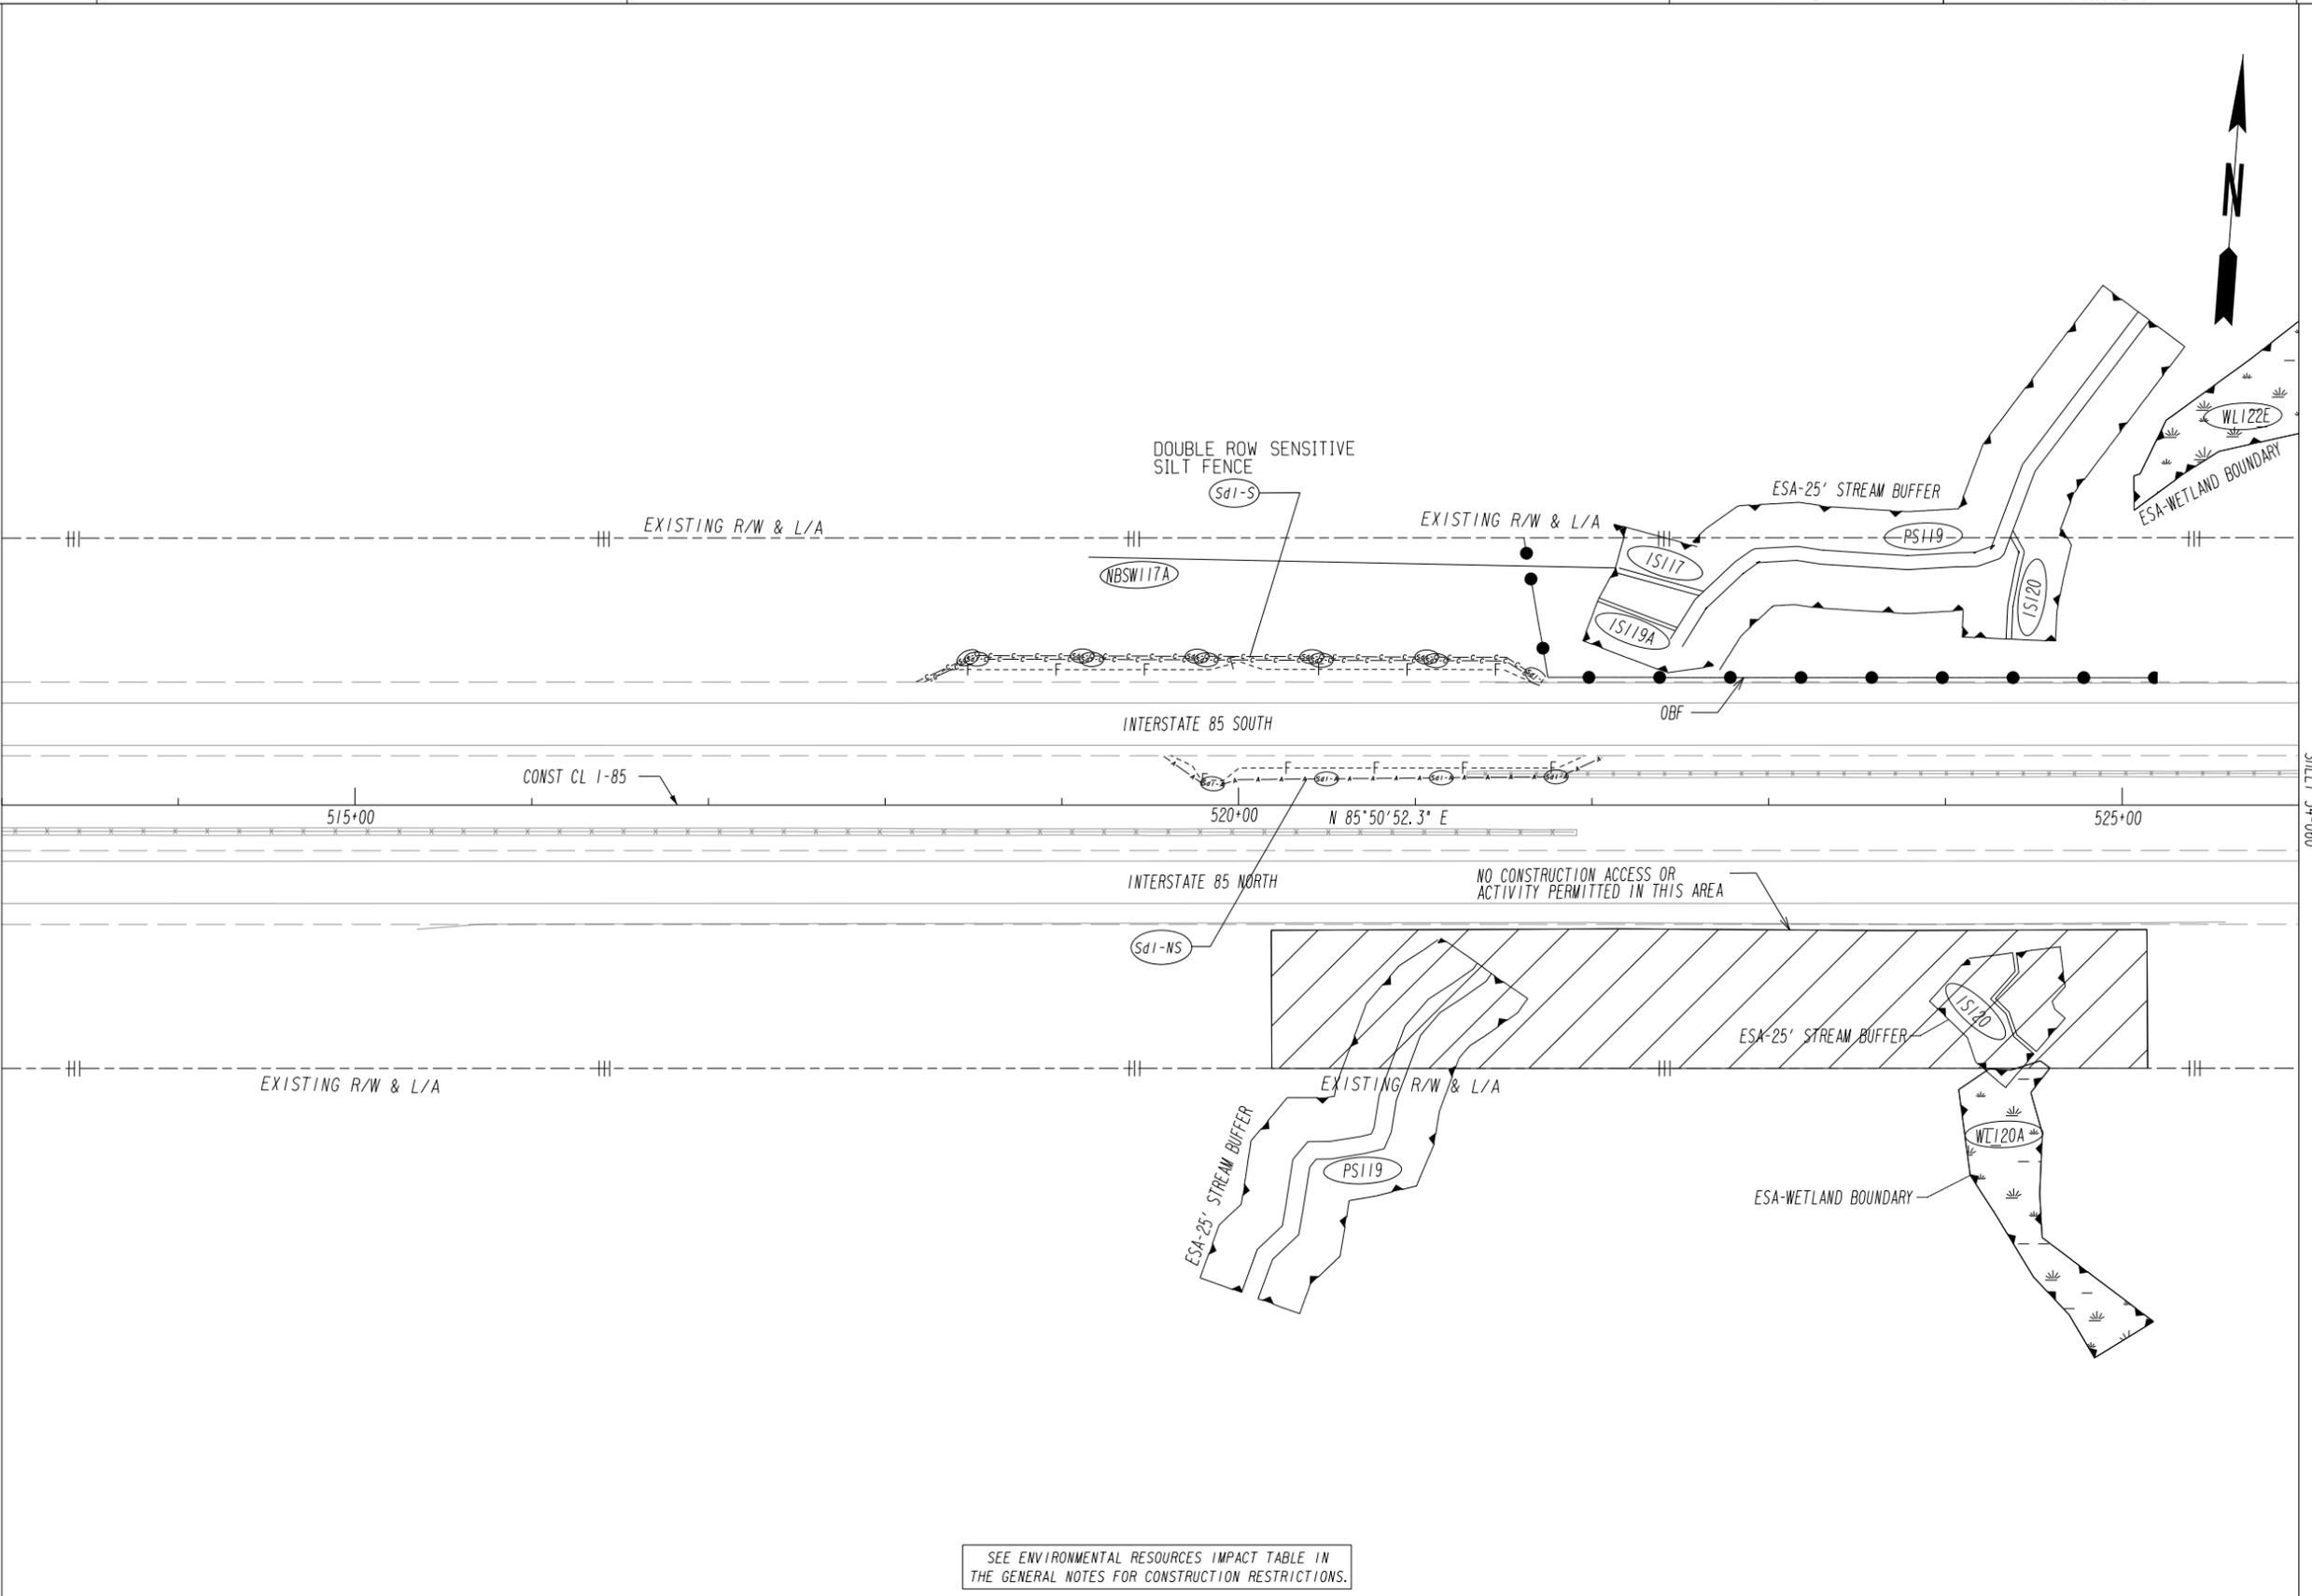

SEE ENVIRONMENTAL RESOURCES IMPACT TABLE IN THE GENERAL NOTES FOR CONSTRUCTION RESTRICTIONS.

CONSTRUCTION ON THIS SHEET IS LIMITED TO OVERHEAD SIGN INSTALLATION AND THE ASSOCIATED GUARDRAIL INSTALLATION OUTSIDE THE MAIN CONSTRUCTION AREA. LIMITED TOPOGRAPHIC DATA IS AVAILABLE. DRAINAGE PATTERNS HAVE BEEN DETERMINED BY FIELD INSPECTION.



RELEASED FOR CONSTRUCTION
06/22/2016

REVISION DATES	

STATE OF GEORGIA
DEPARTMENT OF TRANSPORTATION
OFFICE: INNOVATIVE DELIVERY
BMP LOCATION DETAILS
STAGE 1A
PROJECT: I-85 NORTH EXPRESS LANE EXTENSION
COUNTY: GWINNETT

DRAWING No.
54-059