


STATE	PROJECT NUMBER	SHEET NO.	TOTAL SHEETS
GA.	EDS00-0545-00(020)	158	1131

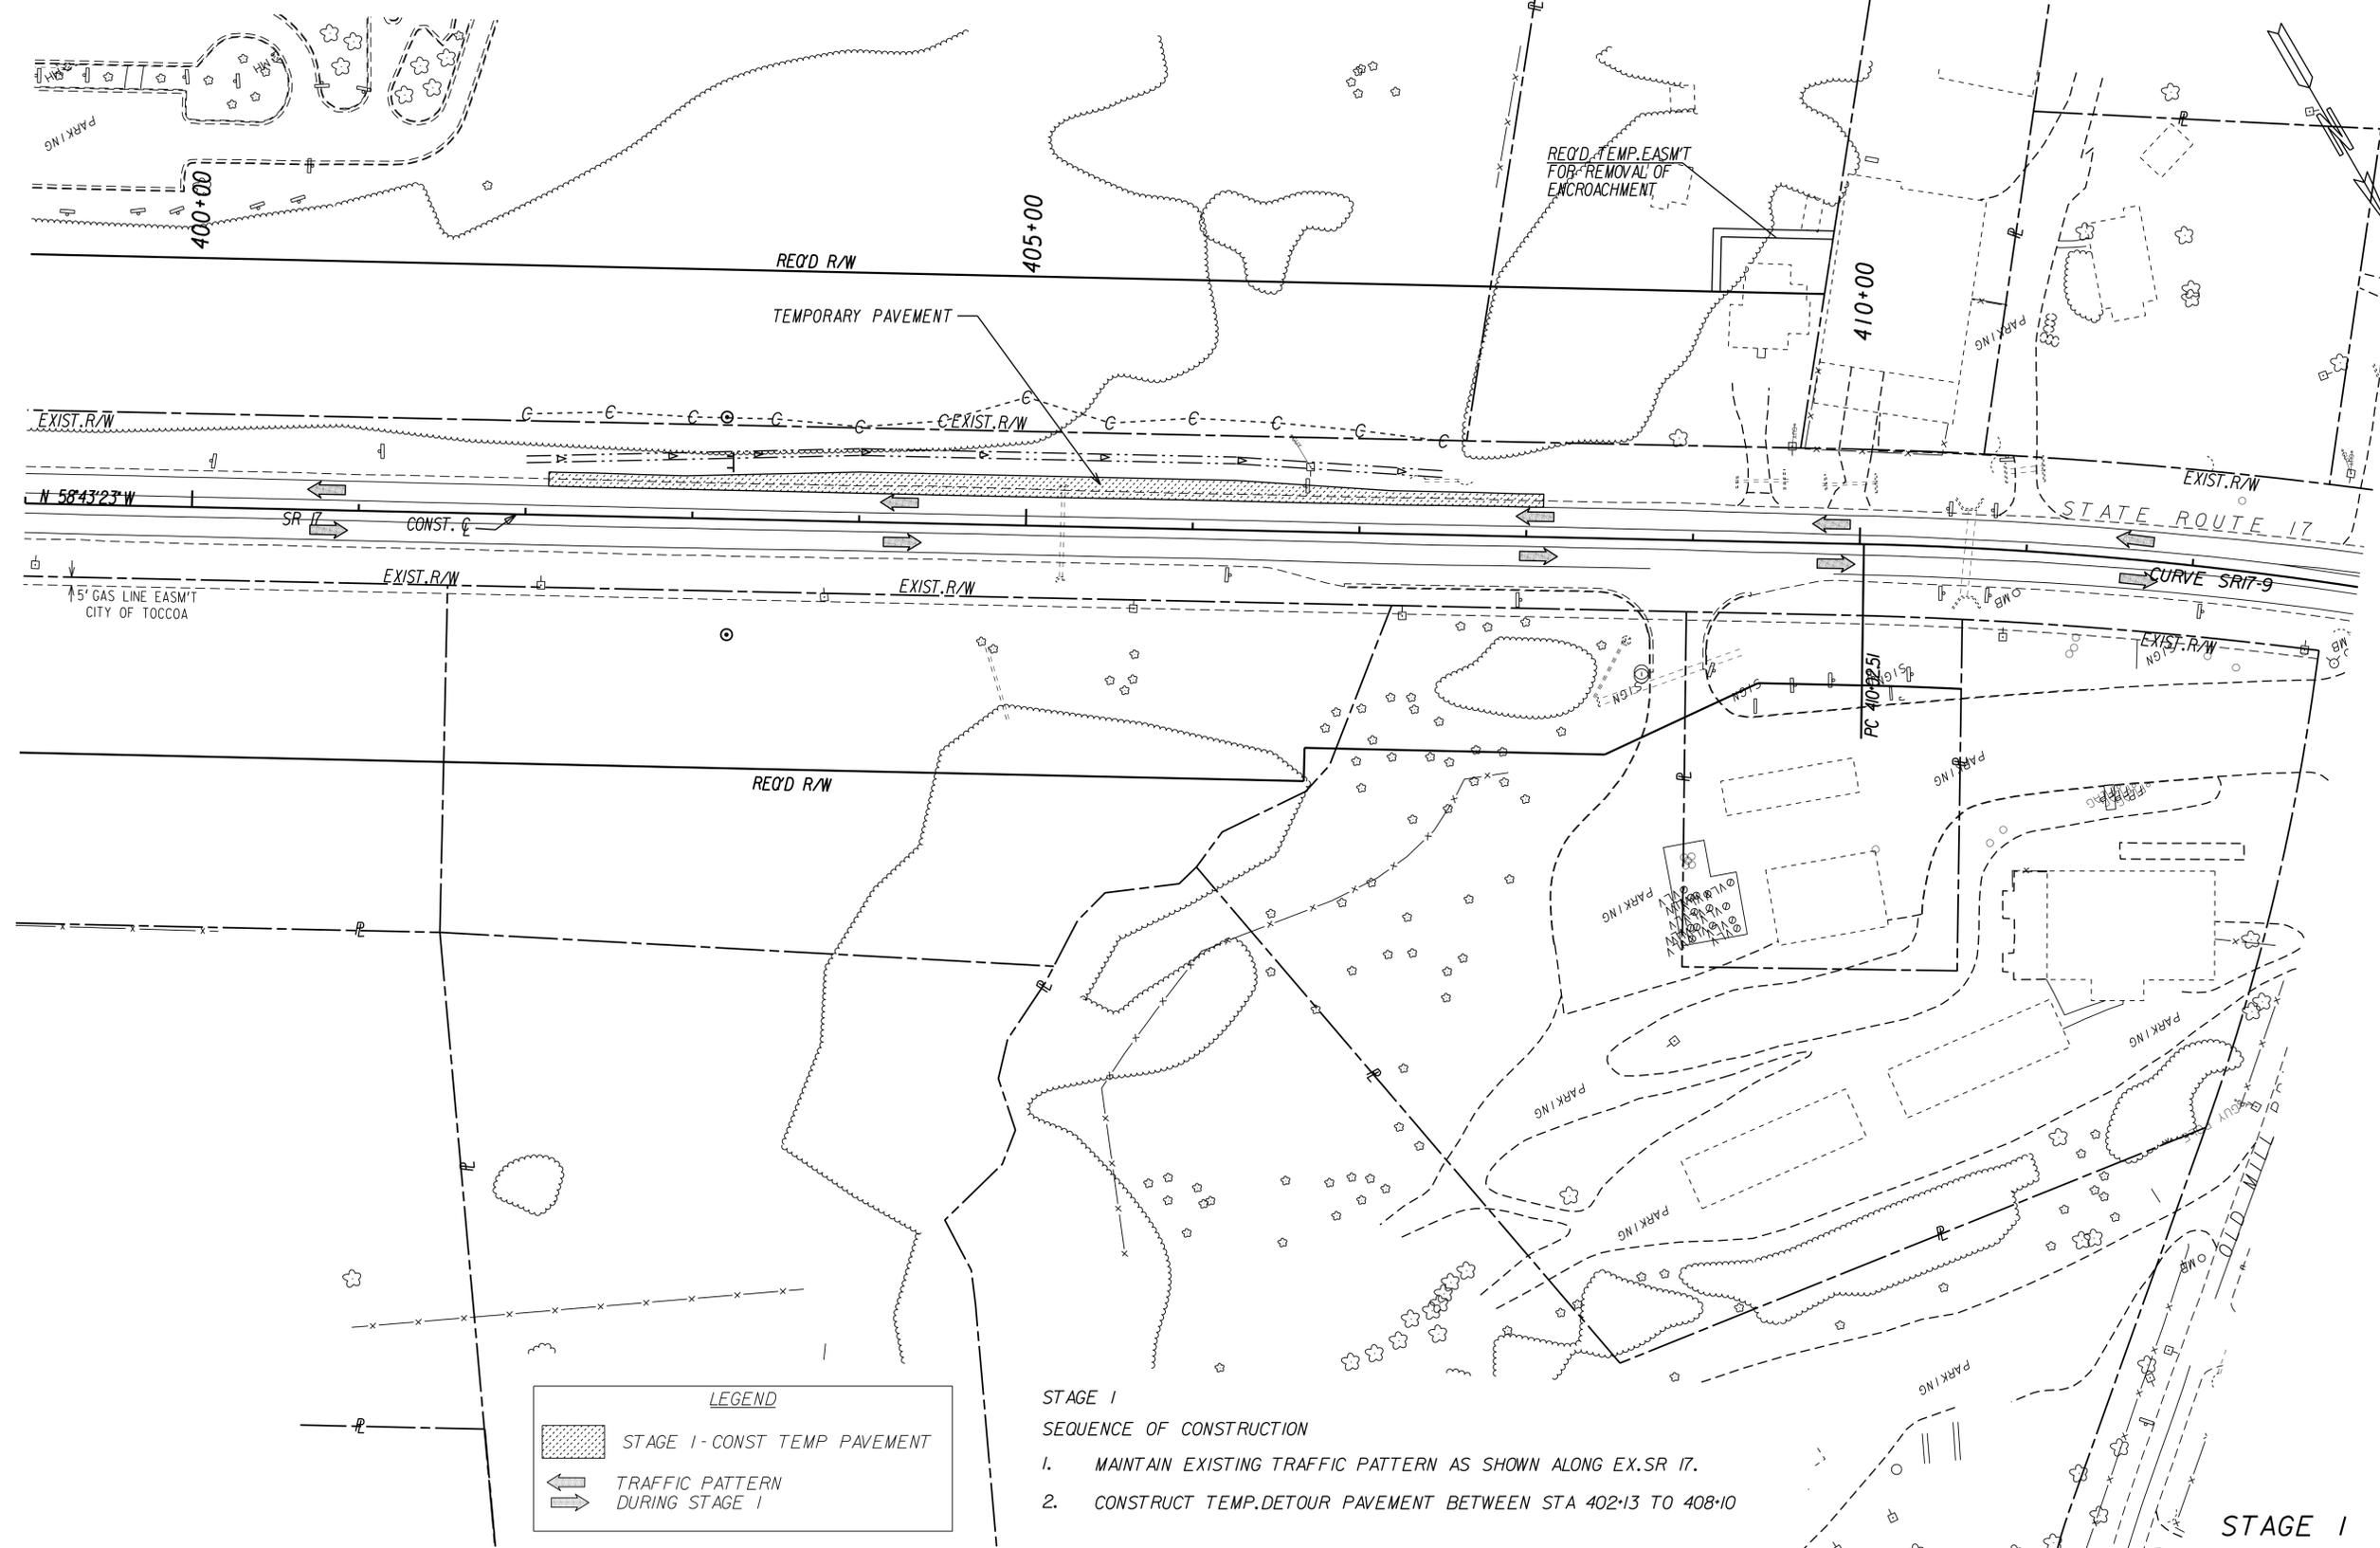

LEGEND

STAGE I - CONST TEMP PAVEMENT
 TRAFFIC PATTERN DURING STAGE I


- STAGE I SEQUENCE OF CONSTRUCTION**
1. MAINTAIN EXISTING TRAFFIC PATTERN AS SHOWN ALONG EX.SR 17.
 2. CONSTRUCT TEMP.DETOUR PAVEMENT BETWEEN STA 402+13 TO 408+10

STAGE I

User Name: wcrenshaw Job Name: 12210 Date: 12/15/2012
 Time: 9:43:00 AM Filename: g:\r\0528\1-d\12210\st1-05.dgn
 PLOT DRIVER: ustrn_omeng

PROPERTY AND EXISTING R/W LINE	
REQUIRED R/W LINE	
CONSTRUCTION LIMITS	
EASEMENT FOR CONSTRUCTION & MAINTENANCE OF SLOPES	
EASEMENT FOR CONST OF SLOPES	
EASEMENT FOR CONST OF DRIVES	

BEGIN LIMIT OF ACCESS.....	BLA
END LIMIT OF ACCESS.....	ELA
LIMIT OF ACCESS	
REQ'D R/W AND LIMIT OF ACCESS	
EXISTING R/W LINE	
PERMANENT UTILITY EASEMENT	

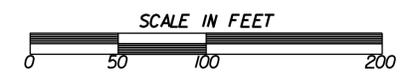

REVISION DATES

GEORGIA
 DEPARTMENT OF TRANSPORTATION
 MAINTENANCE OF TRAFFIC
 PROJECT EDS00-0545-00(020)
 COUNTY FRANKLIN/
 STEPHENS

DRAWING NO.
19-005