


STATE	PROJECT NUMBER	SHEET NO.	TOTAL SHEETS
GA.	EDS00-0545-00(020)	185	1131

- STAGE 4
SEQUENCE OF CONSTRUCTION
1. CLOSE EAST MAIN ST BETWEEN INTERSECTION AT HAYES WILBANKS RD AND PROPOSED SR 17. SEE DETOUR PLAN.
 2. CONSTRUCT EAST MAIN ST FROM STA. 9+10 TO STA. 16+50
 3. REMOVE EX. PAVEMENT ALONG EAST MAIN ST AS SHOWN.
 4. REDUCE SPEED ALONG AT TIE INTO 35 MPH IN ACCORDANCE WITH THE MUTCD

Date: 12/15/2012
 User Name: wcrenschow Job Name: 12210
 Time: 9:43:40 AM Filename: g:\r\d\5228\1-d\12210s\4_32.dgn
 PLOT DRIVER: ustrn_omeng

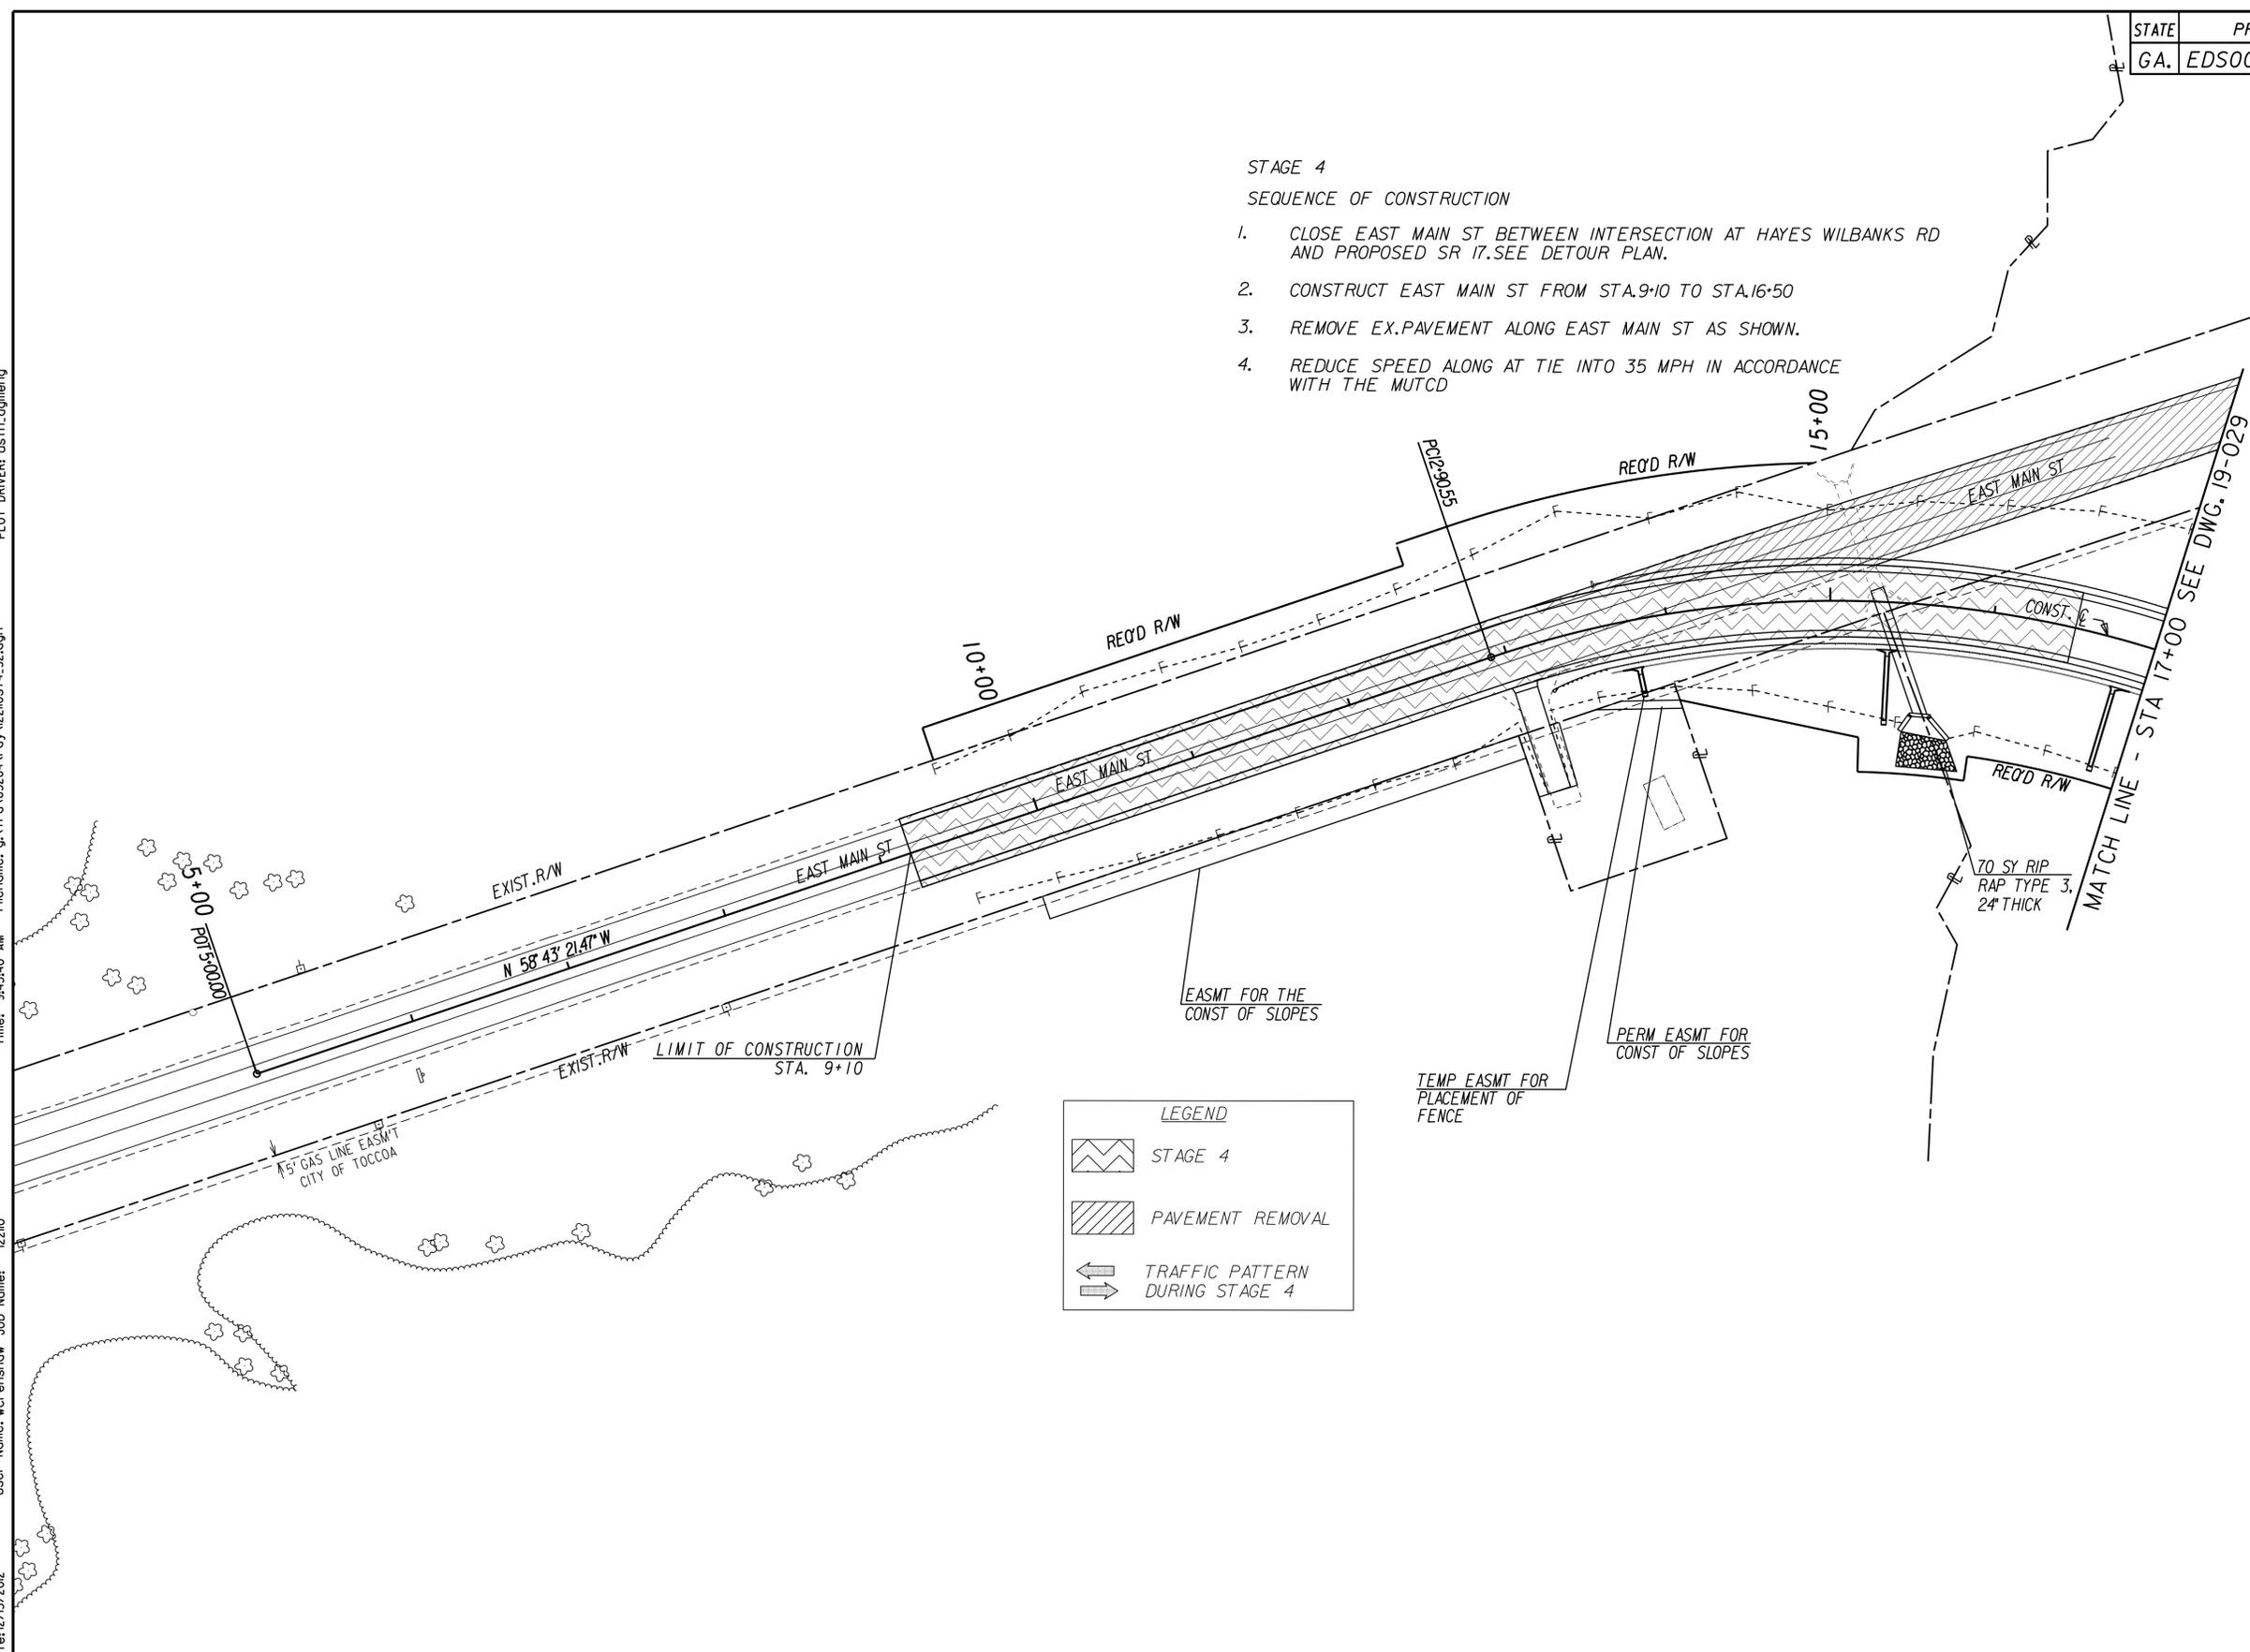


LEGEND

	STAGE 4
	PAVEMENT REMOVAL
	TRAFFIC PATTERN DURING STAGE 4

PROPERTY AND EXISTING R/W LINE	
REQUIRED R/W LINE	
CONSTRUCTION LIMITS	
EASEMENT FOR CONSTRUCTION & MAINTENANCE OF SLOPES	
EASEMENT FOR CONST OF SLOPES	
EASEMENT FOR CONST OF DRIVES	

BEGIN LIMIT OF ACCESS.....	BLA
END LIMIT OF ACCESS.....	ELA
LIMIT OF ACCESS	
REQ'D. R/W AND LIMIT OF ACCESS	
EXISTING R/W LINE	
PERMANENT UTILITY EASEMENT	

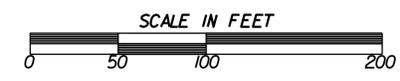

REVISION DATES	

STAGE 4

GEORGIA
 DEPARTMENT OF TRANSPORTATION
 MAINTENANCE OF TRAFFIC
 PROJECT EDS00-0545-00(020)
 COUNTY FRANKLIN/
 STEPHENS

DRAWING NO.
19-032