


STATE	PROJECT NUMBER	SHEET NO.	TOTAL SHEETS
GA.	EDS00-0545-00(020)	258	1131

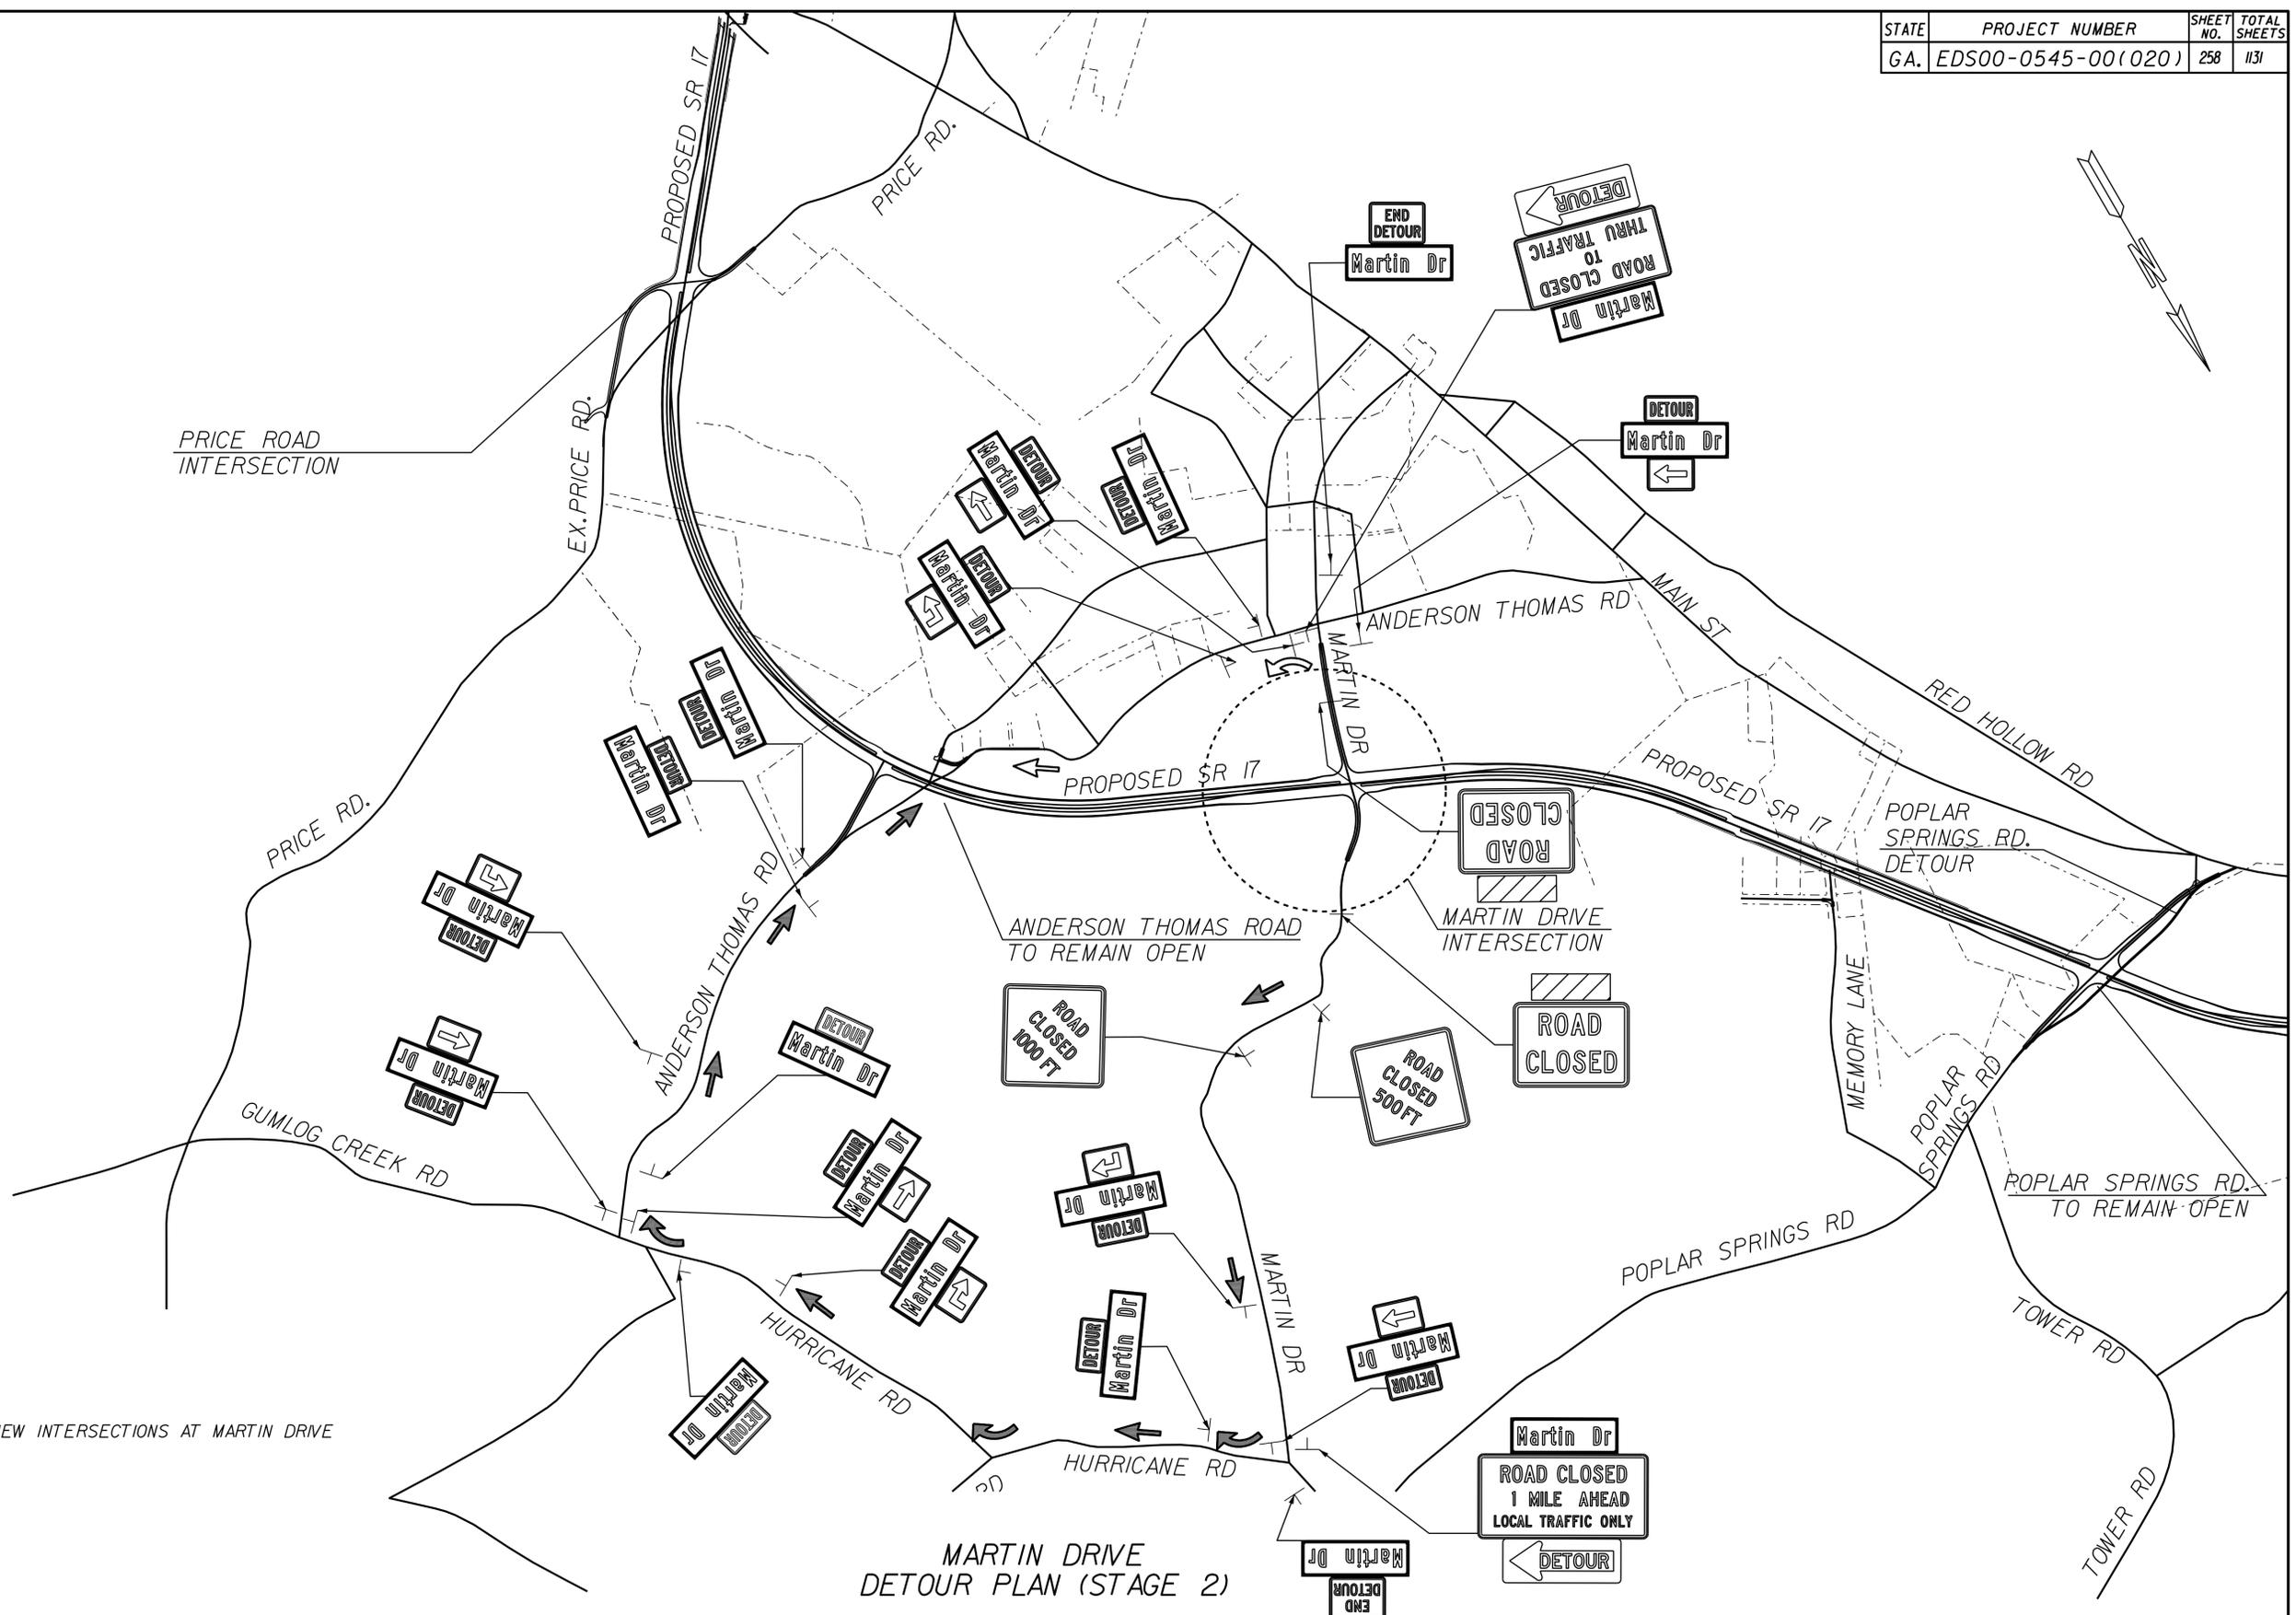


NOTES
 1. CONSTRUCT NEW INTERSECTIONS AT MARTIN DRIVE

MARTIN DRIVE
 DETOUR PLAN (STAGE 2)

LEGEND

	PROPOSED EB DETOUR ROUTE (0.5 MILES)
	PROPOSED WB DETOUR ROUTE (2.3 MILES)

COST FOR ALL DETOUR SIGNING AND MAINTENANCE WILL BE PAID AS TRAFFIC CONTROL

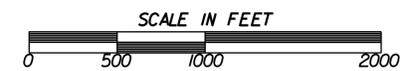

REVISION DATES

GEORGIA
 DEPARTMENT OF TRANSPORTATION
DETOUR PLAN
 PROJECT EDS00-0545-00(020)
 COUNTY FRANKLIN/
 STEPHENS

DRAWING NO.
20-002

User Name: Jangley Job Name: I2210 Date: 12/17/2012
 Time: 11:53:03 AM Filename: g:\r\05328\1-d\12210\02-02.dgn Plot Driver: ustrn_ogmeng