



FRONT VIEW


STRIPE ORIENTATION

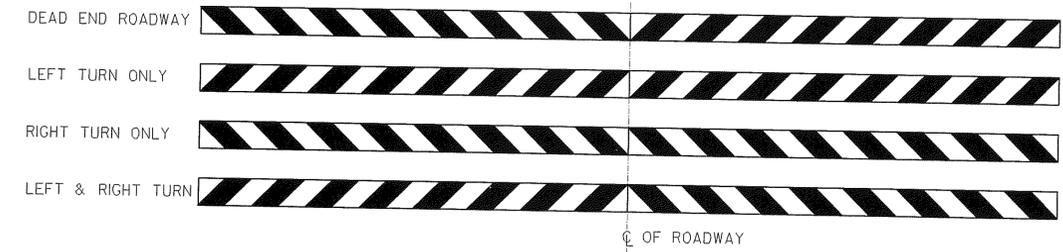

- GENERAL NOTES:
1. BARRICADE SHALL BE PAINTED WHITE, EXCEPT AS OTHERWISE SHOWN.
 2. SPECIFICATIONS: GEORGIA STANDARD, CURRENT EDITION, AND SUPPLIMENTS THERETO.
 3. ALL TIMBER SHALL MEET THE REQUIREMENTS OF SECTION 860 AND SHALL BE CCA TREATED PER SECTION 863.
 4. REFLECTIVE SHEETING SHALL BE IN ACCORDANCE WITH SECTION 913.
 5. DIMENSIONS SHOWN FOR TIMBER ARE CONSIDERED TO BE NOMINAL DIMENSIONS.

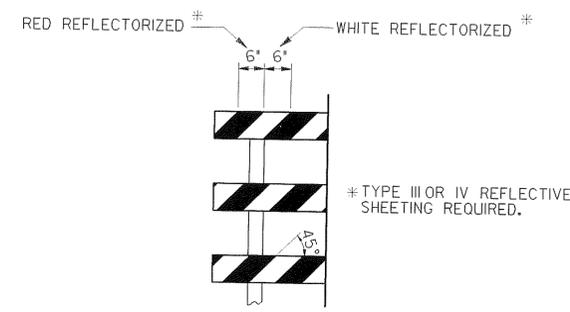


STRIPE DETAIL

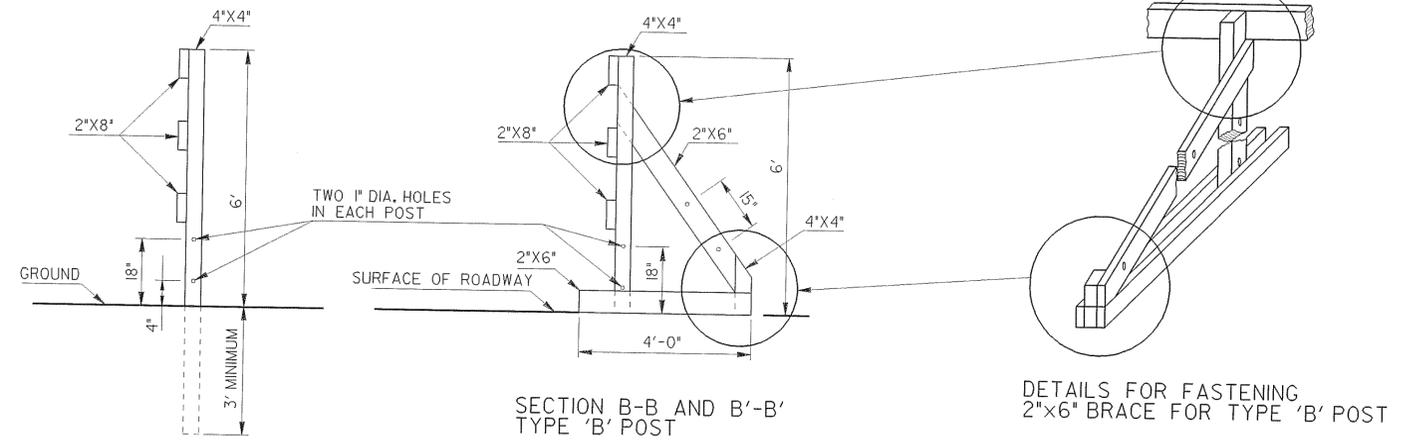


SECTION B-B AND B'-B' TYPE 'B' POST

DETAILS FOR FASTENING 2"x6" BRACE FOR TYPE 'B' POST

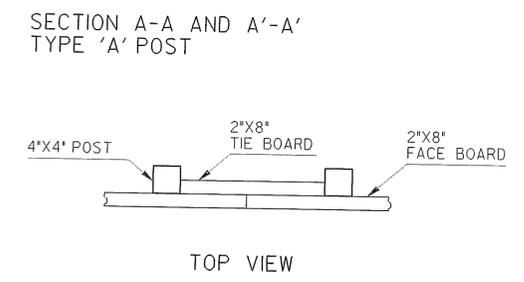

SECTION A-A AND A'-A' TYPE 'A' POST

TOP VIEW

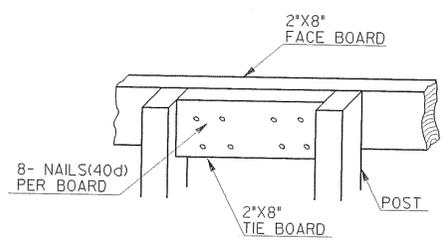

BACK VIEW

DETAIL OF TIE BOARD FOR 10' BARRICADE PANELS
 NOTE: TIE BOARDS TO BE FASTENED ON THE BACK OF THE BARRICADE ON THE TOP AND BOTTOM BOARDS WHERE NECESSARY.

3-30-06		DATE		DEPARTMENT OF TRANSPORTATION	
REV. REF. SHEETING & ADDED STRIPE ORIENTATION		2-1-01		STATE OF GEORGIA	
REF. SHEETING SPEC.		REVISION		STANDARD PERMANENT TIMBER TYPE BARRICADE	
NO SCALE		REDRAWN SEPT., 1999			
C.L.O.		DES. 7-58 (SUBMITTED) <i>[Signature]</i>		NUMBER 9039	
BY		TRA. STATE ROAD & AIRPORT DESIGN ENGINEER			
		CHK. (APPROVED) <i>[Signature]</i>		CHIEF ENGINEER	