




UPSTREAM TERMINAL

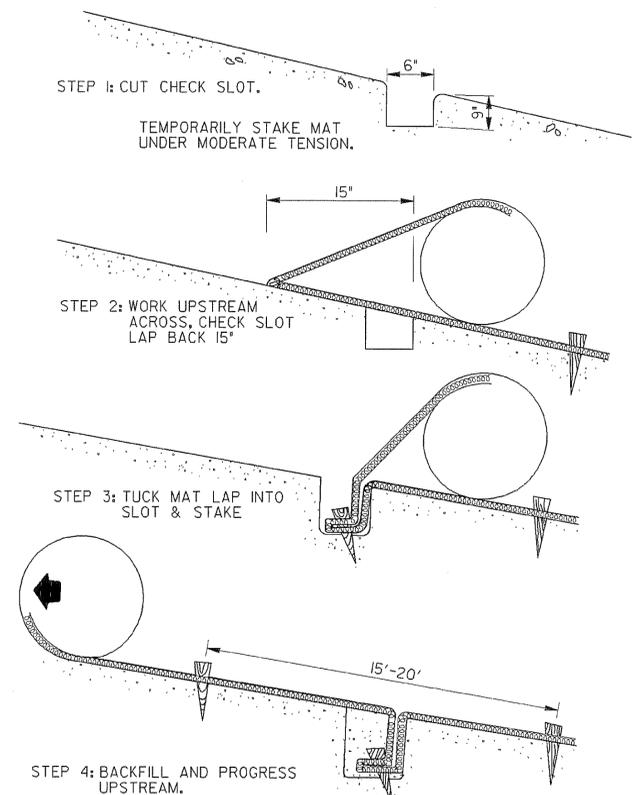

TRANSVERSE CHECK SLOT

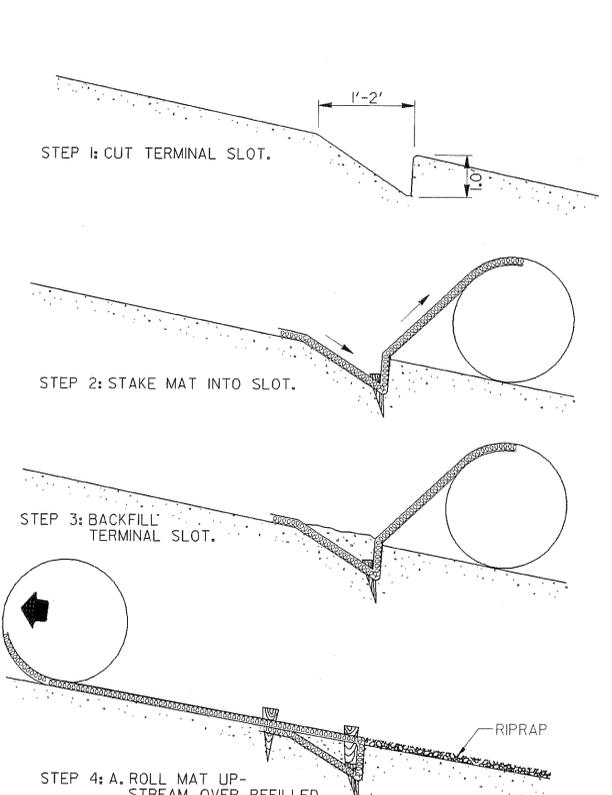


DOWNSTREAM TERMINAL

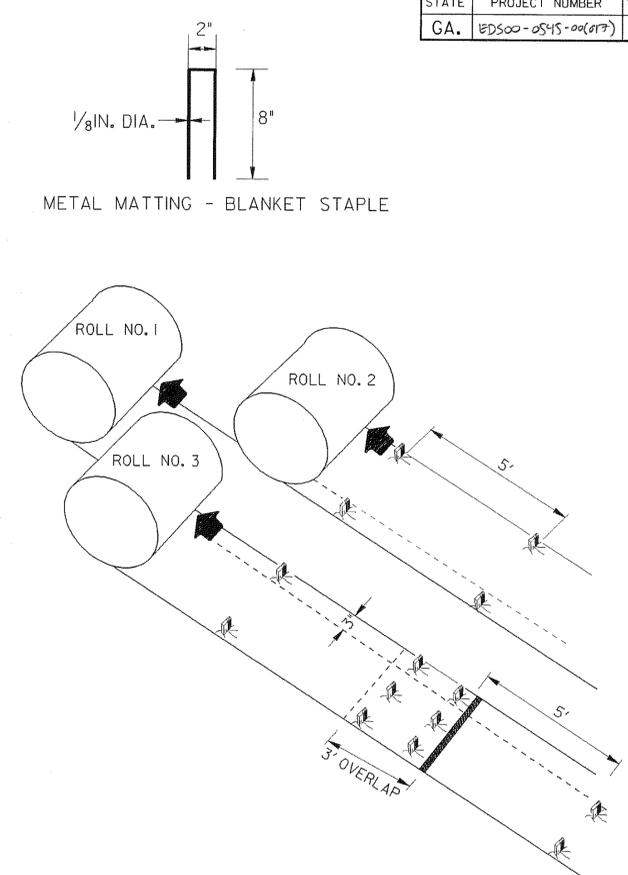


SEQUENTIAL ROLL RUN OUT IN CHANNELS

GENERAL NOTES

- INSTALLATION TO BE DONE AS PER MANUFACTURER'S RECOMMENDATIONS.
- START AT DOWNSTREAM TERMINAL AND PROGRESS UPSTREAM.
- FIRST ROLL IS CENTERED LONGITUDINALLY IN MID CHANNEL AND PINNED WITH TEMPORARY STAKES TO MAINTAIN ALIGNMENT.
- SUBSEQUENT ROLLS FOLLOW IN STAGGERED SEQUENCE BEHIND FIRST ROLL. USE CENTER ROLL FOR ALIGNMENT TO CHANNEL CENTER.
- WORK OUTWARDS FROM CHANNEL CENTER TO EDGE.
- USE 3' OVERLAP AND STAKE AT 5' INTERVAL ALONG SEAMS.
- USE 3' OVERLAPS AND SHINGLE DOWNSTREAM TO CONNECT LINING AT ROLL ENDS.
- METAL STAPLES MAY BE USED IN LIEU OF WOODEN STAKES.

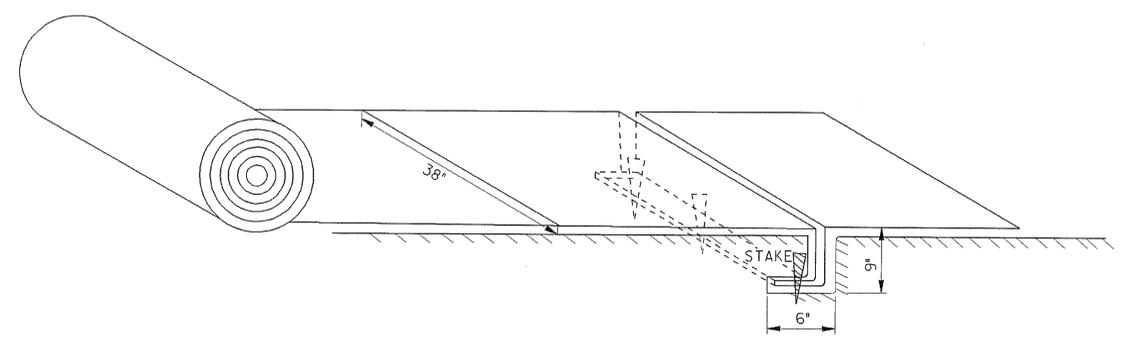

PICTORIAL VIEW OF TRANSVERSE SLOT

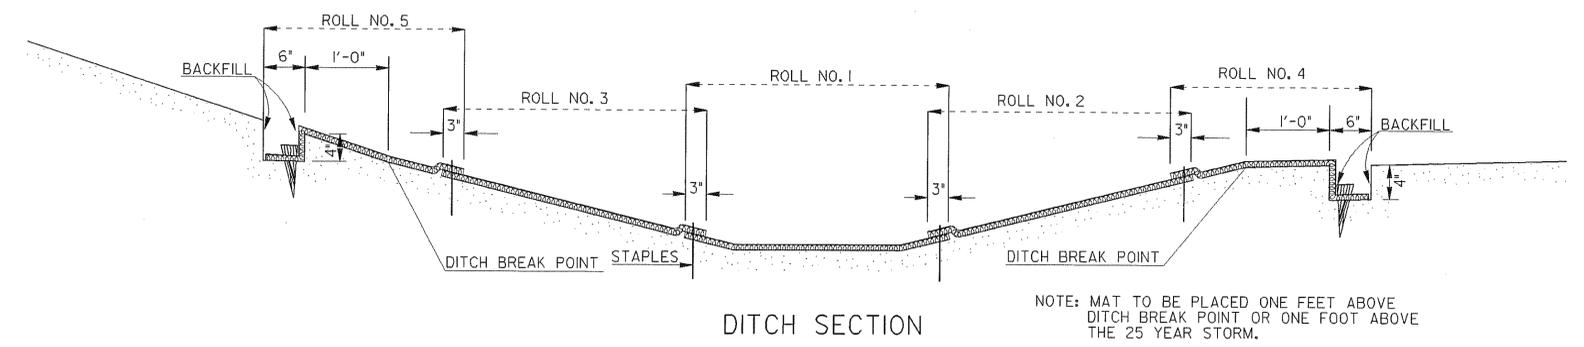

DITCH SECTION

NOTE: MAT TO BE PLACED ONE FOOT ABOVE DITCH BREAK POINT OR ONE FOOT ABOVE THE 25 YEAR STORM.

19-1		DATE	DEPARTMENT OF TRANSPORTATION STATE OF GEORGIA	
REVISED SHEET LAYOUT & ADDED DITCH SECTION, ADDED METAL STAPLE.		REVISION	CONSTRUCTION DETAILS PERMANENT SOIL REINFORCING MAT (TURF REINFORCING MATS) INSTALLATION ON DITCHES	
NO SCALE		AUGUST 1988		NUMBER D-35
T.P.C.	BY	Designed Drawn Traced Checked		