
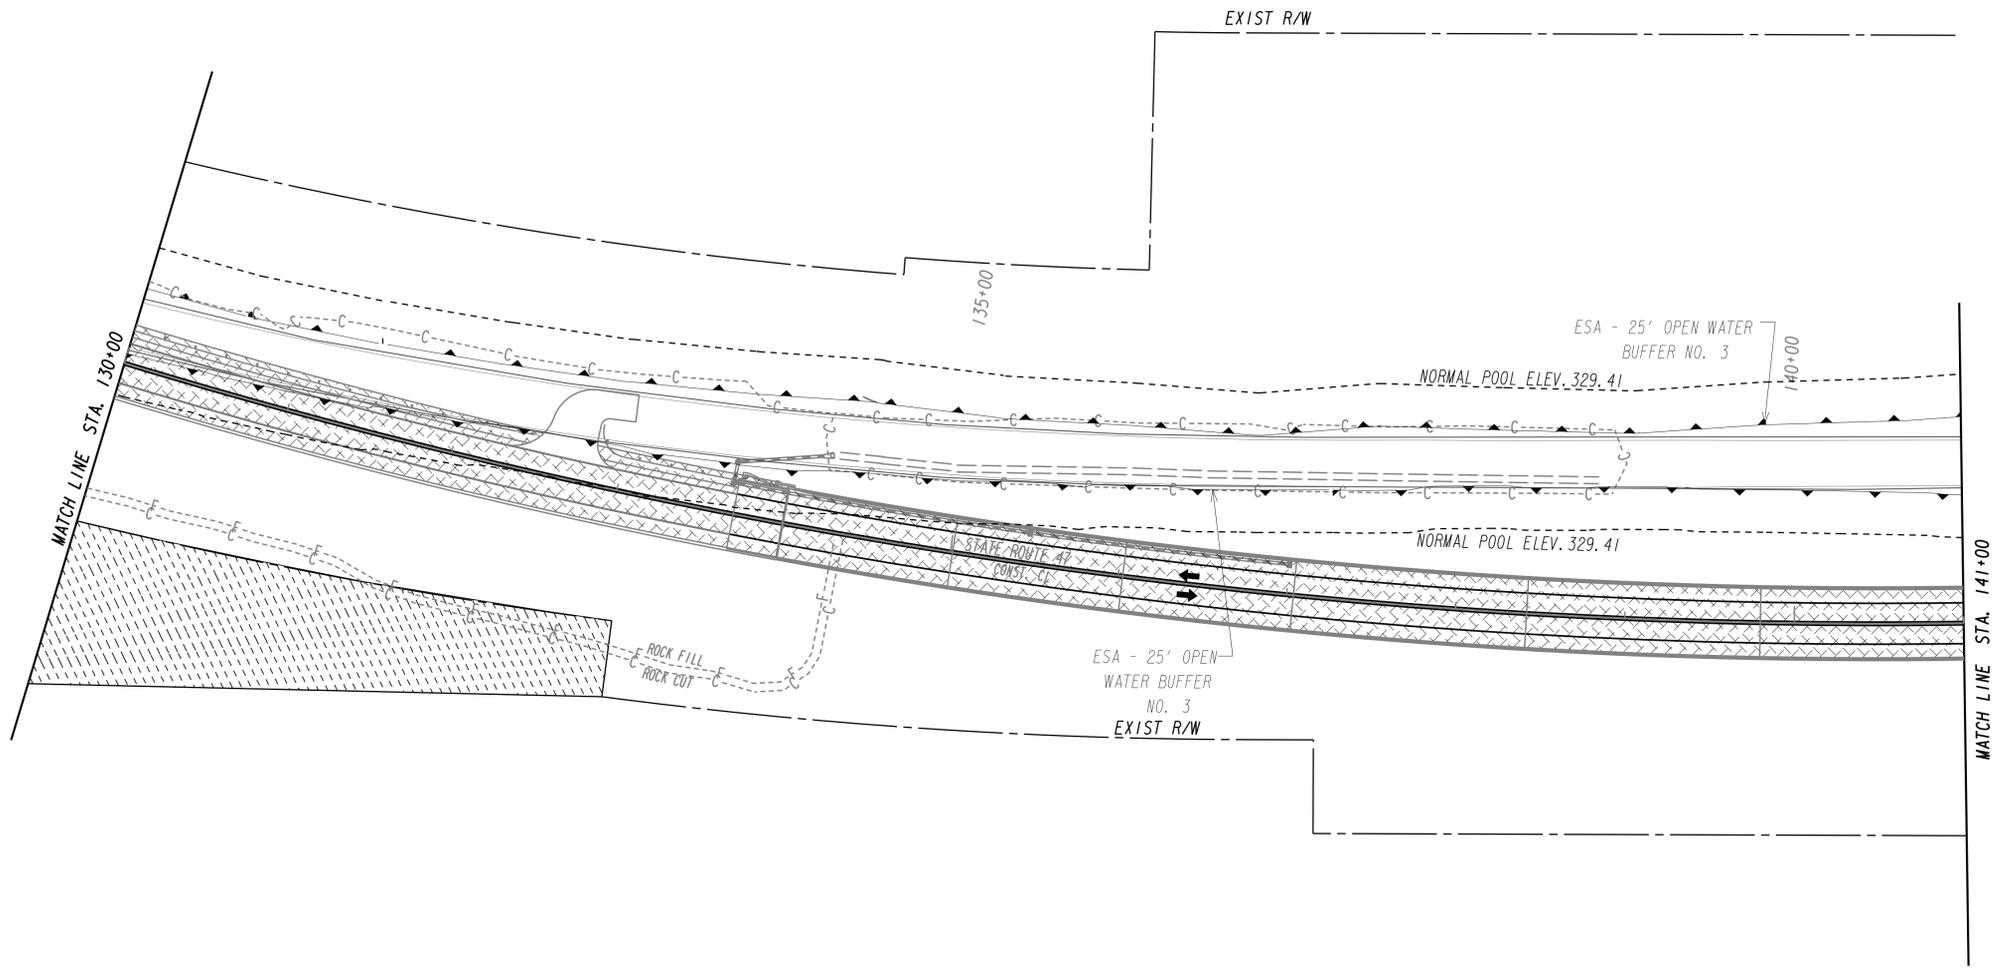


*ESA - SEE GENERAL NOTES 'ENVIRONMENTAL RESOURCES IMPACT TABLE'
FOR CONSTRUCTION RESTRICTIONS*

GMD 182

OPEN WATER NO. 3

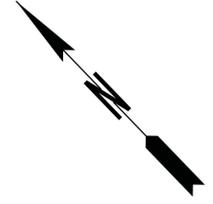

OPEN WATER NO. 3

GMD 183


LEGEND

PAVEMENT REMOVAL	
TEMPORARY CONSTRUCTION PAVEMENT	
PERMANENT CONSTRUCTION	
CONCRETE MEDIAN CONSTRUCTION	
MILL & OVERLAY CONSTRUCTION	
OPEN LANES OF TRAFFIC	

STAGE 3

Baker

3595 ENGINEERING DRIVE
NORCROSS, GEORGIA 30092
(770) 263-9118

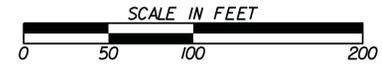

REVISION DATES	

STATE OF GEORGIA
DEPARTMENT OF TRANSPORTATION

OFFICE: INNOVATIVE PROGRAM DELIVERY

**CONSTRUCTION STAGING
PLAN**

LINCOLN/COLUMBIA COUNTY
STA. 130+00 TO STA. 141+00

DRAWING No.
19-016