
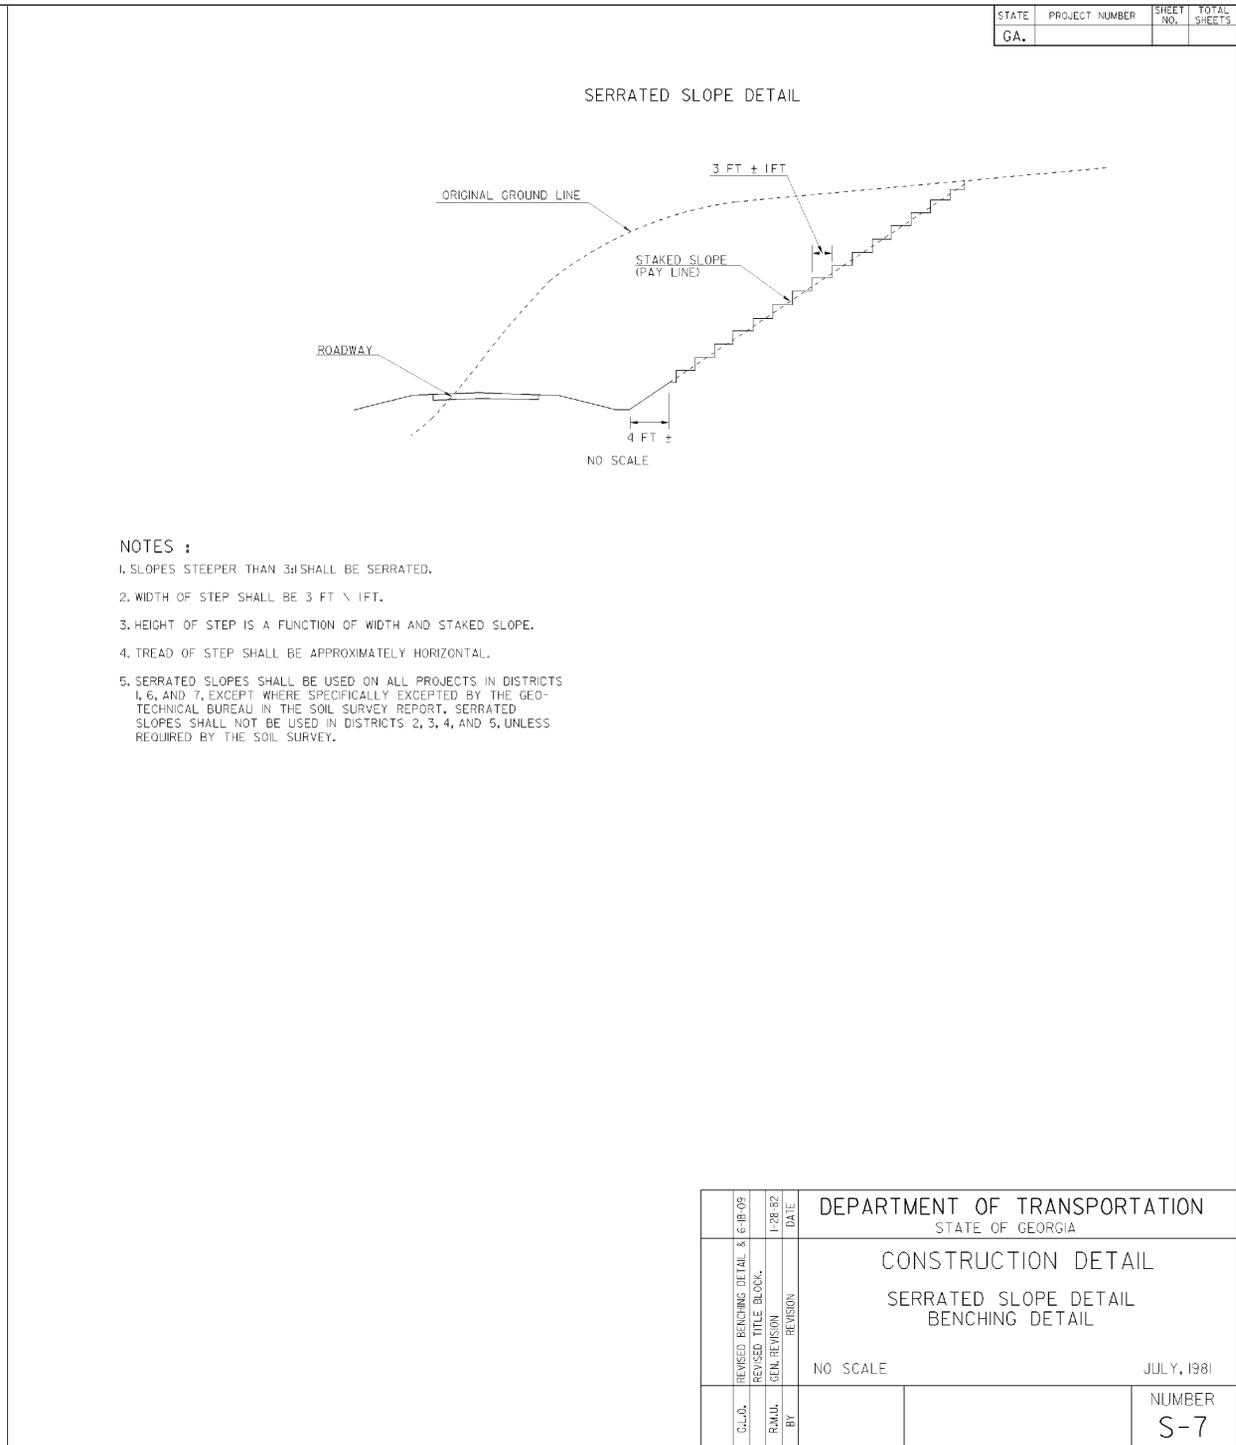


6/19/2005 1:28:21 PM \\18001-05M\160P\01\02\13897\232310\Const_Details\S-7.dgn

STATE	PROJECT NUMBER	SHEET NO.	TOTAL SHEETS
GA.			

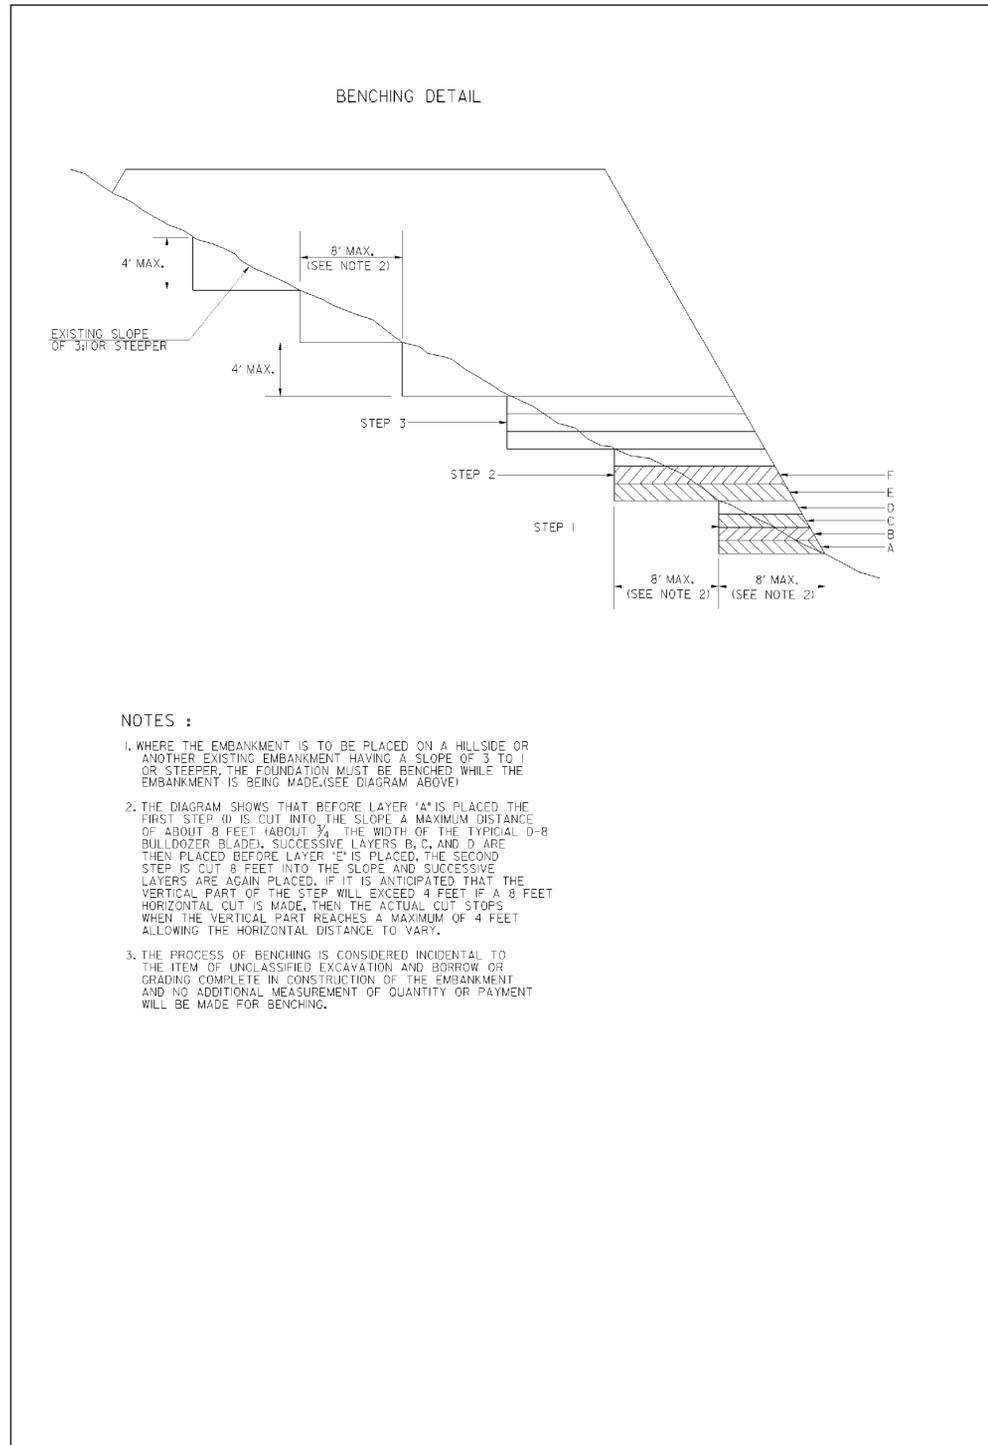

DEPARTMENT OF TRANSPORTATION STATE OF GEORGIA	
CONSTRUCTION DETAIL SERRATED SLOPE DETAIL BENCHING DETAIL	
NO SCALE	
JULY, 1981	
CL.D. RAMU. BY	NUMBER S-7

6/19/2005 1:28:21 PM \\18001-05M\160P\01\02\13897\232310\Const_Details\S-7.dgn

REVISION DATES		
NO.	DATE	DESCRIPTION

STATE OF GEORGIA
 DEPARTMENT OF TRANSPORTATION
 OFFICE: INNOVATIVE PROGRAM DELIVERY
CONSTRUCTION DETAILS