

USE ON CONSTRUCTION 2-23-15

DEPARTMENT OF TRANSPORTATION STATE OF GEORGIA


EROSION, SEDIMENTATION, & POLLUTION CONTROL PLAN STATE ROUTE 47 BRIDGE REPLACEMENT OVER LITTLE RIVER

FEDERAL AID PROJECT
BRSTO-0076-01(036)
LINCOLN/COLUMBIA COUNTIES

FEDERAL ROUTE * N/A

STATE ROUTE * 47


P.J.NO. 232310-

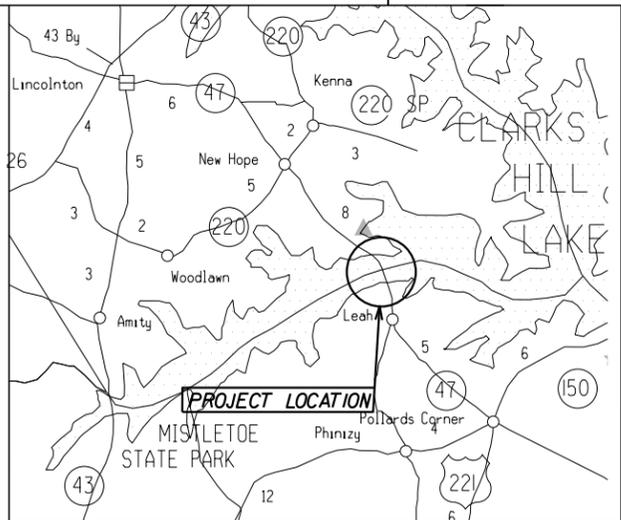

LOCATION SKETCH

PRIMARY PERMITTEE:
GEORGIA DEPARTMENT OF TRANSPORTATION
ONE GA CENTER
600 W PEACHTREE ST. NW
ATLANTA, GA 30308
PHONE NUMBER 404-631-1990

MIDPOINT COORDINATES
N 1343287.0804 LONG 82.3385°
E 603891.1710 LAT. 33.6927°
COUNTY LINE
145+98
LINCOLN COUNTY M.P. 16.74
COLUMBIA COUNTY M.P. 0.00

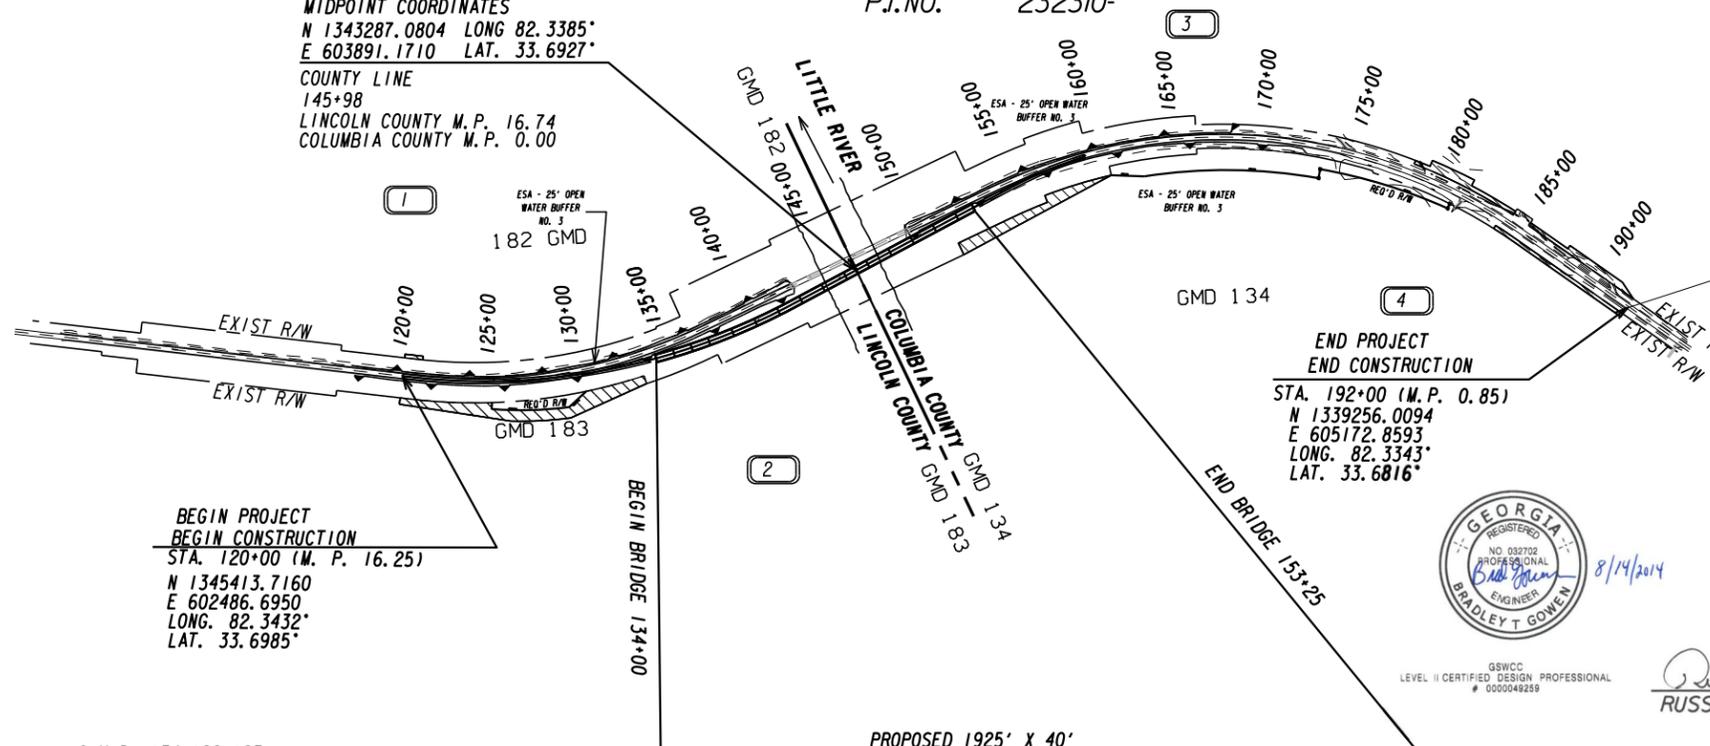

BEGIN PROJECT
BEGIN CONSTRUCTION
STA. 120+00 (M.P. 16.25)
N 1345413.7160
E 602486.6950
LONG. 82.3432°
LAT. 33.6985°

END PROJECT
END CONSTRUCTION
STA. 192+00 (M.P. 0.85)
N 1339256.0094
E 605172.8593
LONG. 82.3343°
LAT. 33.6816°

G. M. D. 134, 182, 183

PROPOSED 1925' X 40'

NOTE: ESA - SEE ENVIRONMENTAL RESOURCES IMPACT TABLE
IN GENERAL NOTES FOR CONSTRUCTION RESTRICTIONS.

24 Hour Contact
NAME: Ben Miller
NUMBER: 478-299-1750



LENGTH OF PROJECT	COUNTY Nos.181/073
	Project No. BRSTO-0076-01(036)
	MILES
NET LENGTH OF ROADWAY	0.999
NET LENGTH OF BRIDGES	0.365
NET LENGTH OF PROJECT	1.364
NET LENGTH OF EXCEPTIONS	0.000
GROSS LENGTH OF PROJECT	1.364



Baker

3595 ENGINEERING DRIVE
NORCROSS, GEORGIA 30092
(770) 263-9118



Russell McMurry, GSWCC LEVEL II Certification * 0000012103

PLANS COMPLETED 8/14/2014

REVISIONS

DATE	REQUESTED BY	PAGE NUMBER	SIGNATURE	GSWCC LEVEL II *
2-23-15	EPD	227-229,238-260,267A	<i>Carl Brown</i>	0000049259

DRAWING No.
50-001