


*ESA - SEE GENERAL NOTES 'ENVIRONMENTAL RESOURCES IMPACT TABLE'
FOR CONSTRUCTION RESTRICTIONS*

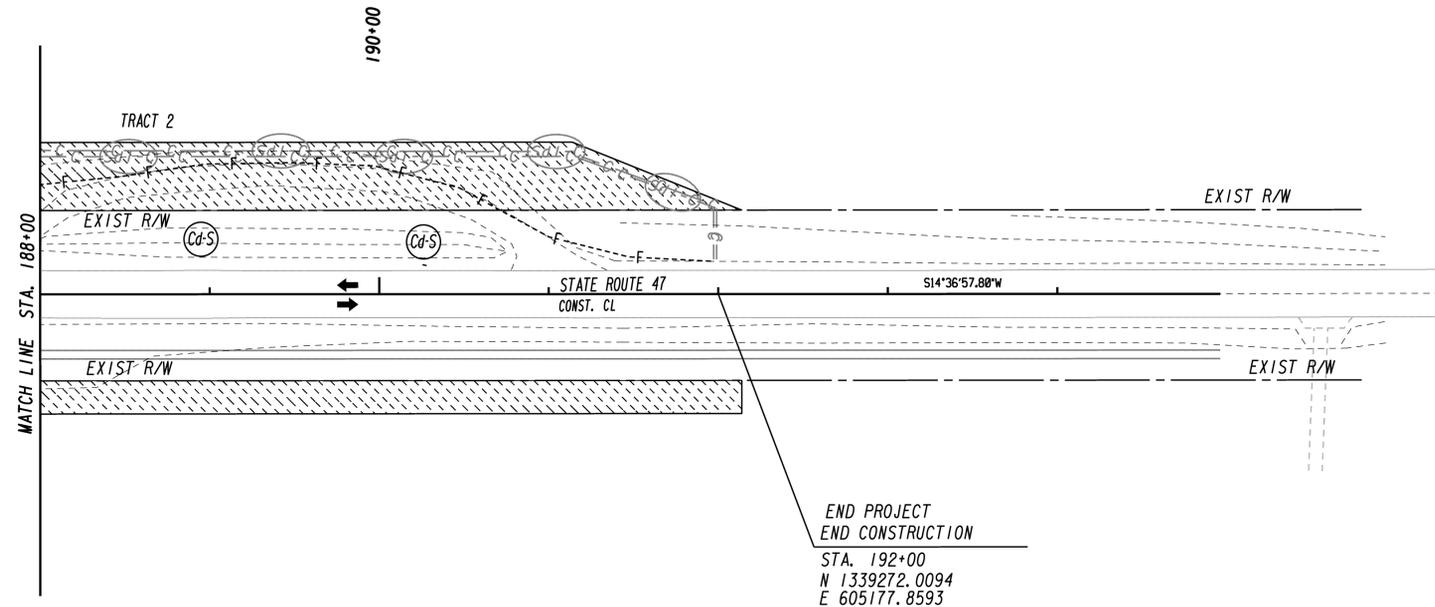

END PROJECT
END CONSTRUCTION
STA. 192+00
N 1339272.0094
E 605177.8593

LEGEND

- PAVEMENT REMOVAL
- TEMPORARY CONSTRUCTION PAVEMENT
- PERMANENT CONSTRUCTION
- CONCRETE MEDIUM CONSTRUCTION
- MILL & OVERLAY CONSTRUCTION
- OPEN LANES OF TRAFFIC

STAGE 2

Baker

3595 ENGINEERING DRIVE
NORCROSS, GEORGIA 30092
(770) 263-9118



REVISION DATES

NO.	DATE	DESCRIPTION

STATE OF GEORGIA
DEPARTMENT OF TRANSPORTATION
OFFICE: INNOVATIVE PROGRAM DELIVERY

BMP LOCATION DETAILS

LINCOLN/COLUMBIA COUNTY
STA. 188+00 TO STA. 192+00

DRAWING No.
54-021