


STATE	PROJECT NUMBER	SHEET NO.	TOTAL
GA.	STP00-7007-00(006), BRS LB-7007-00(007)	999	1263



AUGUSTA UTILITIES DEPARTMENT NOTES:
 - ALL WATER SERVICES TIED INTO EXISTING WATER MAIN WILL BE MOVED TO NEW MAIN AFTER TESTING AND CHLORINATION OF NEW MAIN IS COMPLETE.
 - ALL WATER AND SANITARY SEWER CONSTRUCTION IS TO BE IN COMPLIANCE WITH AUGUSTA UTILITIES DEPARTMENT STANDARDS AND SPECIFICATIONS.

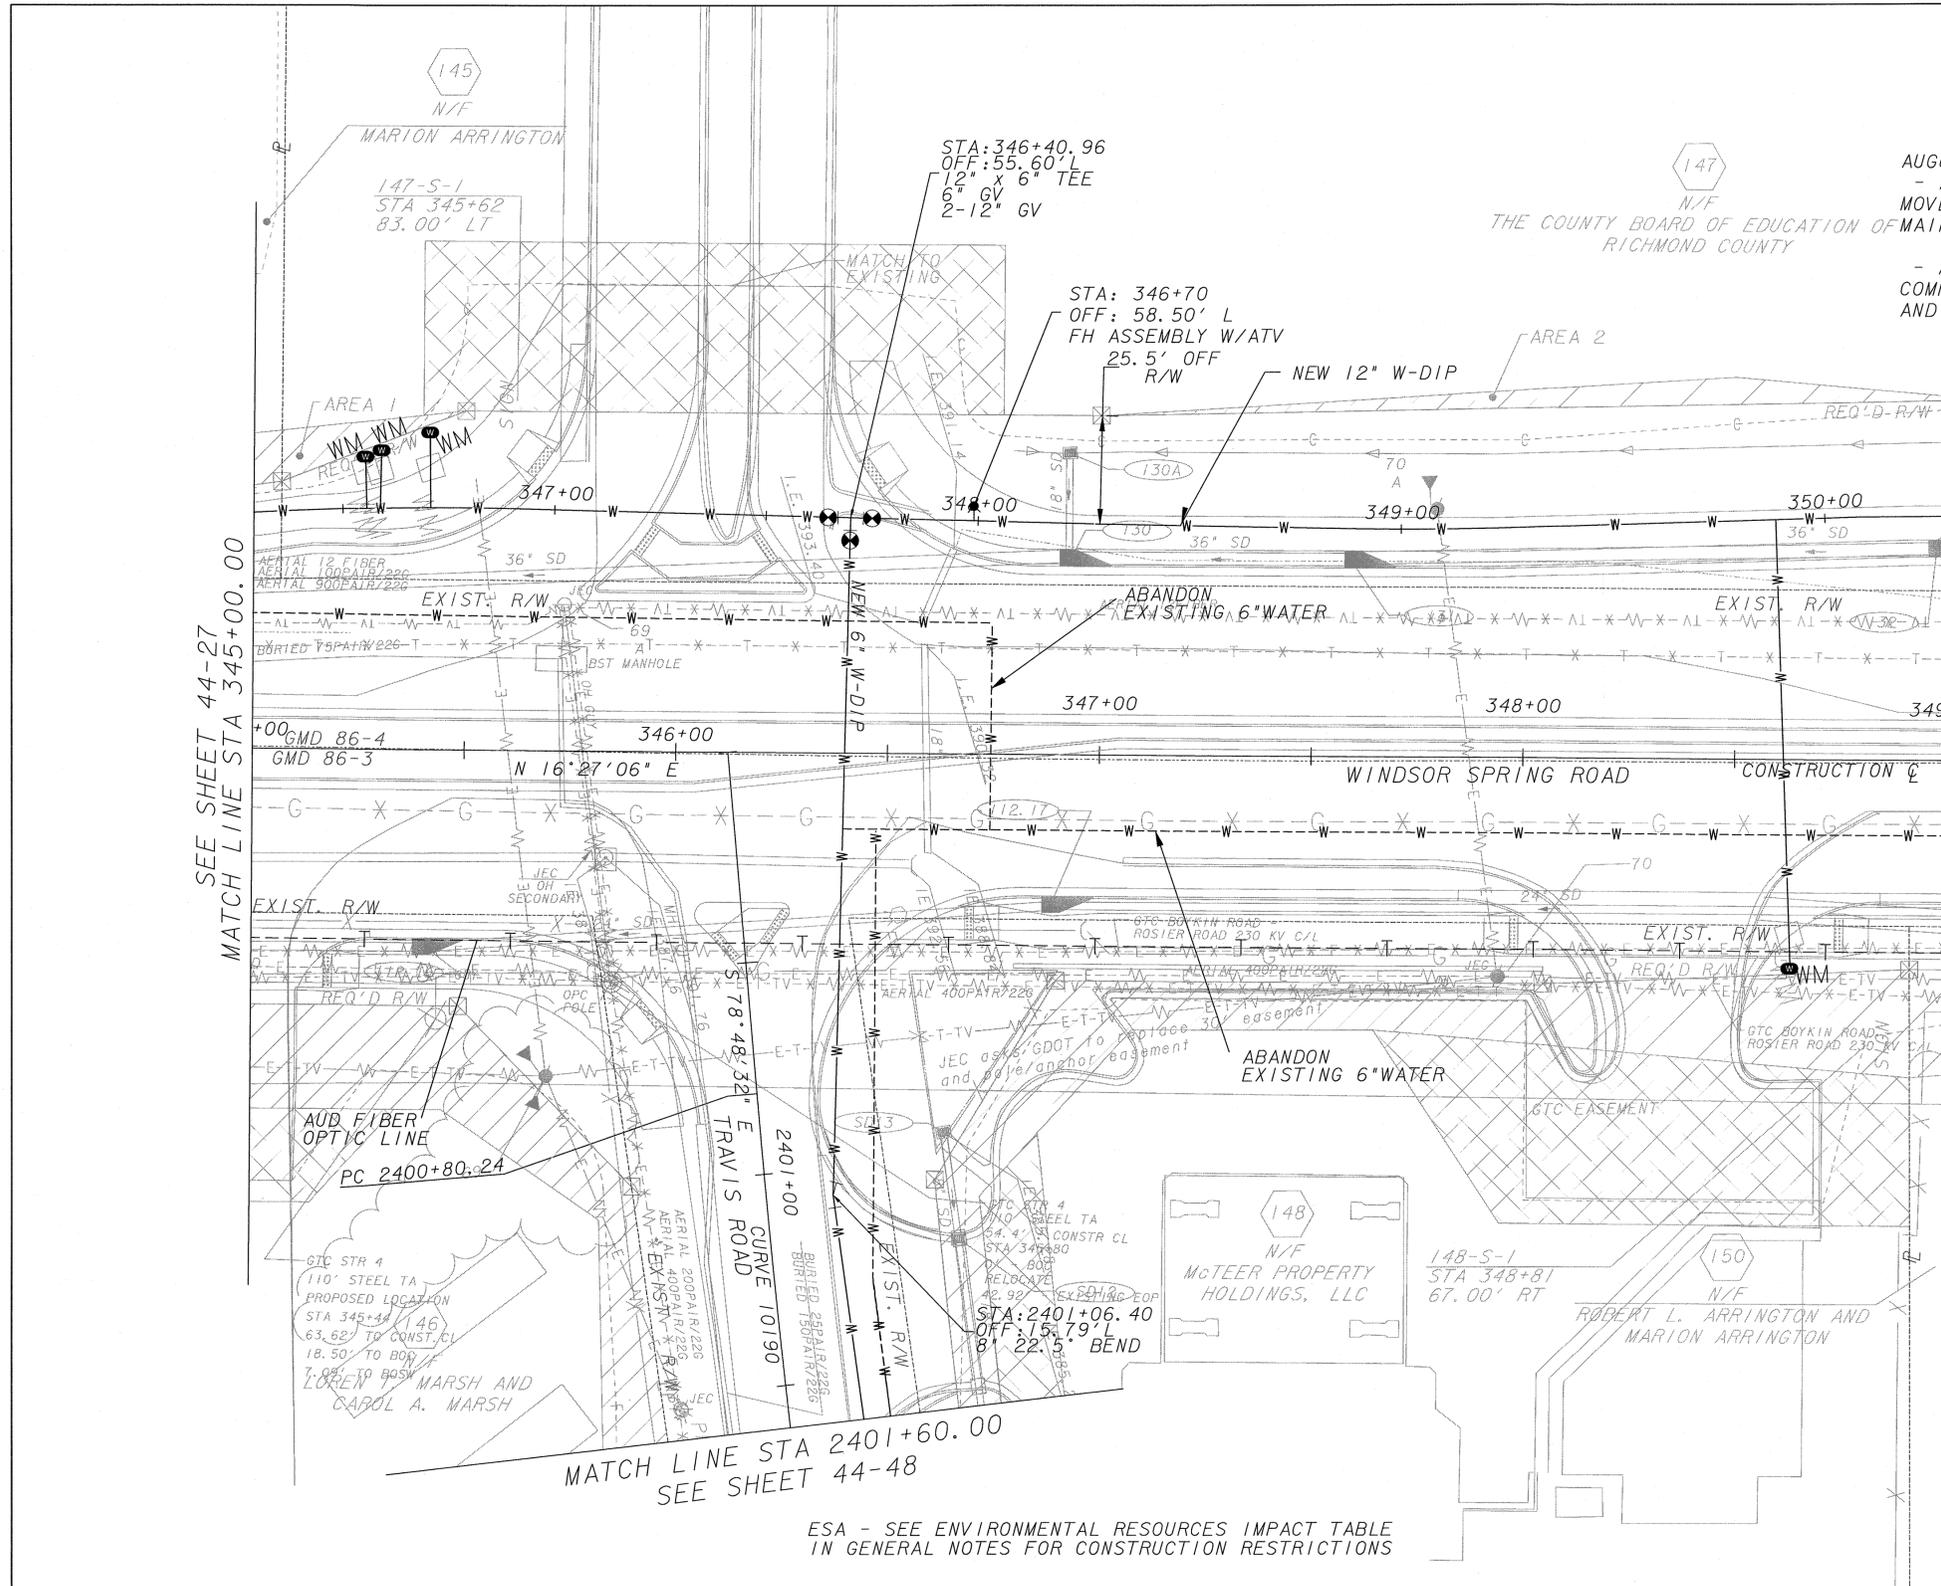


SEE SHEET 44-27
MATCH LINE STA 345+00.00

MATCH LINE STA 349+00.00
SEE SHEET 44-29

MATCH LINE STA 2401+60.00
SEE SHEET 44-48

ESA - SEE ENVIRONMENTAL RESOURCES IMPACT TABLE
IN GENERAL NOTES FOR CONSTRUCTION RESTRICTIONS

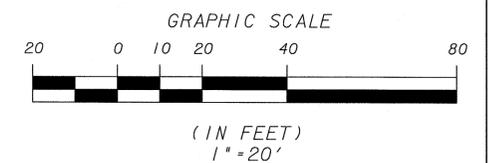

PROPERTY AND EXISTING R/W LINE	---
REQUIRED R/W LINE	---
CONSTRUCTION LIMITS	---
EASEMENT FOR CONSTR & MAINTENANCE OF SLOPES	▨
EASEMENT FOR CONSTR OF SLOPES	▩
EASEMENT FOR CONSTR OF DRIVES	▧

BEGIN LIMIT OF ACCESSBLA
END LIMIT OF ACCESSELA
LIMIT OF ACCESS	----
REQ'D R/W AND LIMIT OF ACCESS	

JACOBS



NO.	DATE	DESCRIPTION OF REVISION
	04/08/14	DELETED THE REMOVE LINSTYLE FROM WATER LINE

WINDSOR SPRING ROAD - PHASE IV WILLIS FOREMAN ROAD TO TOBACCO ROAD			
WATERMAIN RELOCATION PLAN			
DESIGNED: JLJ	CHECKED:	DATE:	44-28
DRAWN: CBM	JOB NO. 2302-001	SCALE: AS SHOWN	DRAWING NO. REV