
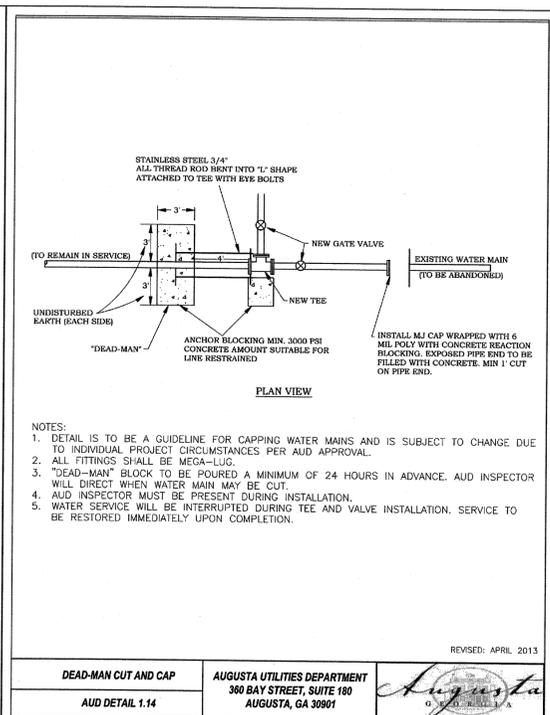
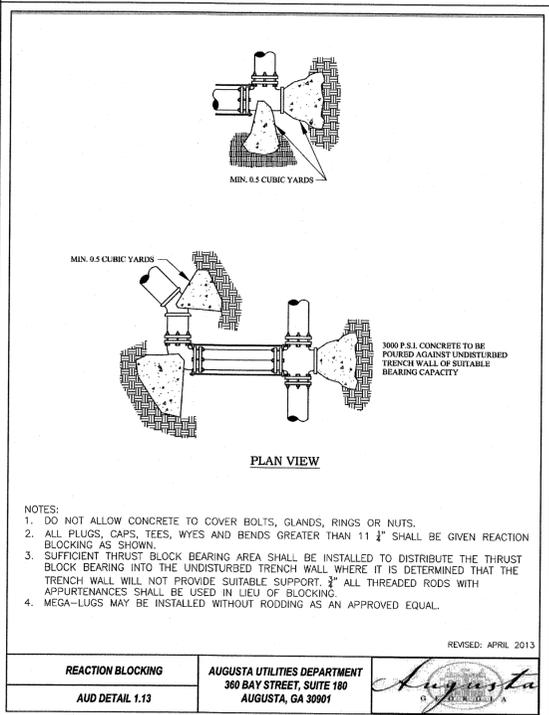
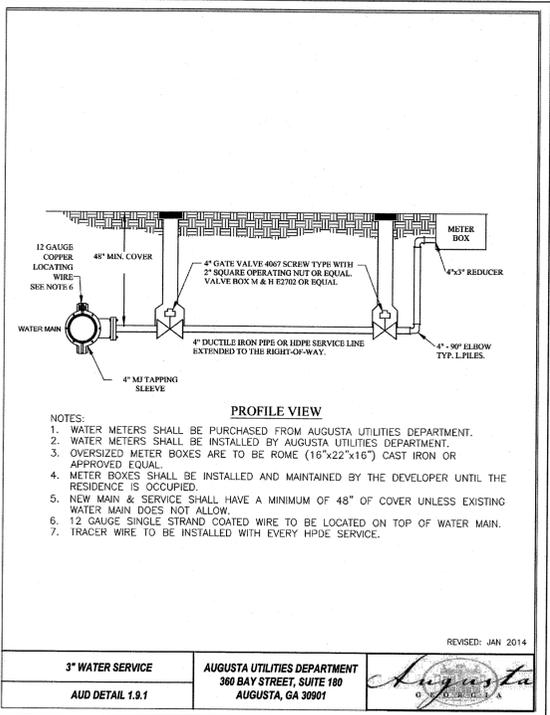
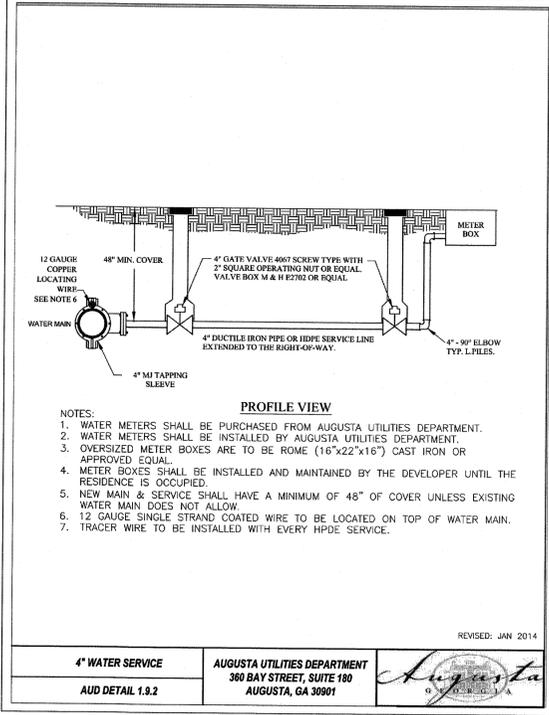
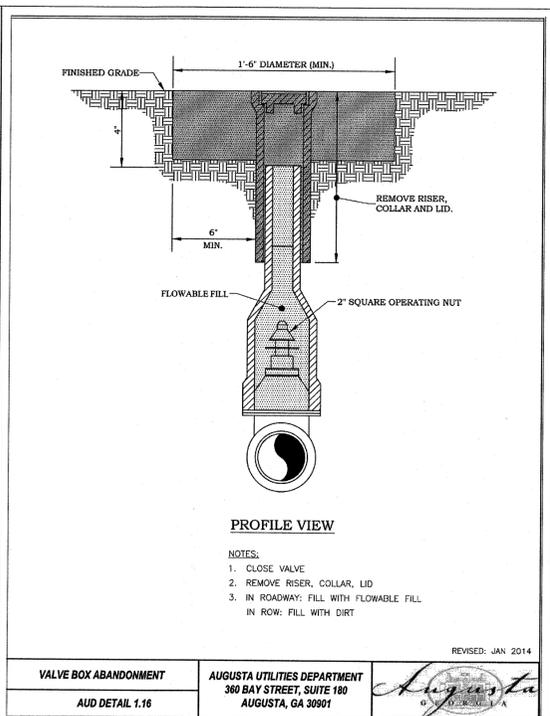


STATE	PROJECT NUMBER	SHEET NO.	TOTAL
GA.	STP00-7007-00(006), BRS LB-7007-00(007)	1031	1263

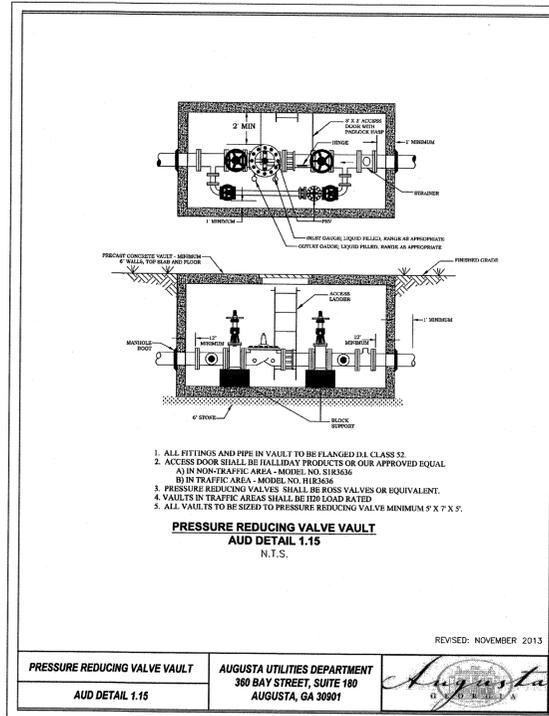

3/5/2014 12:37:57 PM willis.hillery w:\02\02302\001\001\001\250610-PH 4\250610R001.dgn

3/5/2014 12:37:57 PM willis.hillery w:\02\02302\001\001\001\250610-PH 4\250610R001.dgn

**JACOBS**



3-5-14

WINDSOR SPRING ROAD - PHASE IV  
WILLIS FOREMAN ROAD TO TOBACCO ROAD

WATERMAIN RELOCATION DETAILS

DESIGNED: JLJ	CHECKED:	DATE:	44-60
DRAWN: CBM	JOB NO. 2302-001	SCALE: AS SHOWN	DRAWING NO. REV